


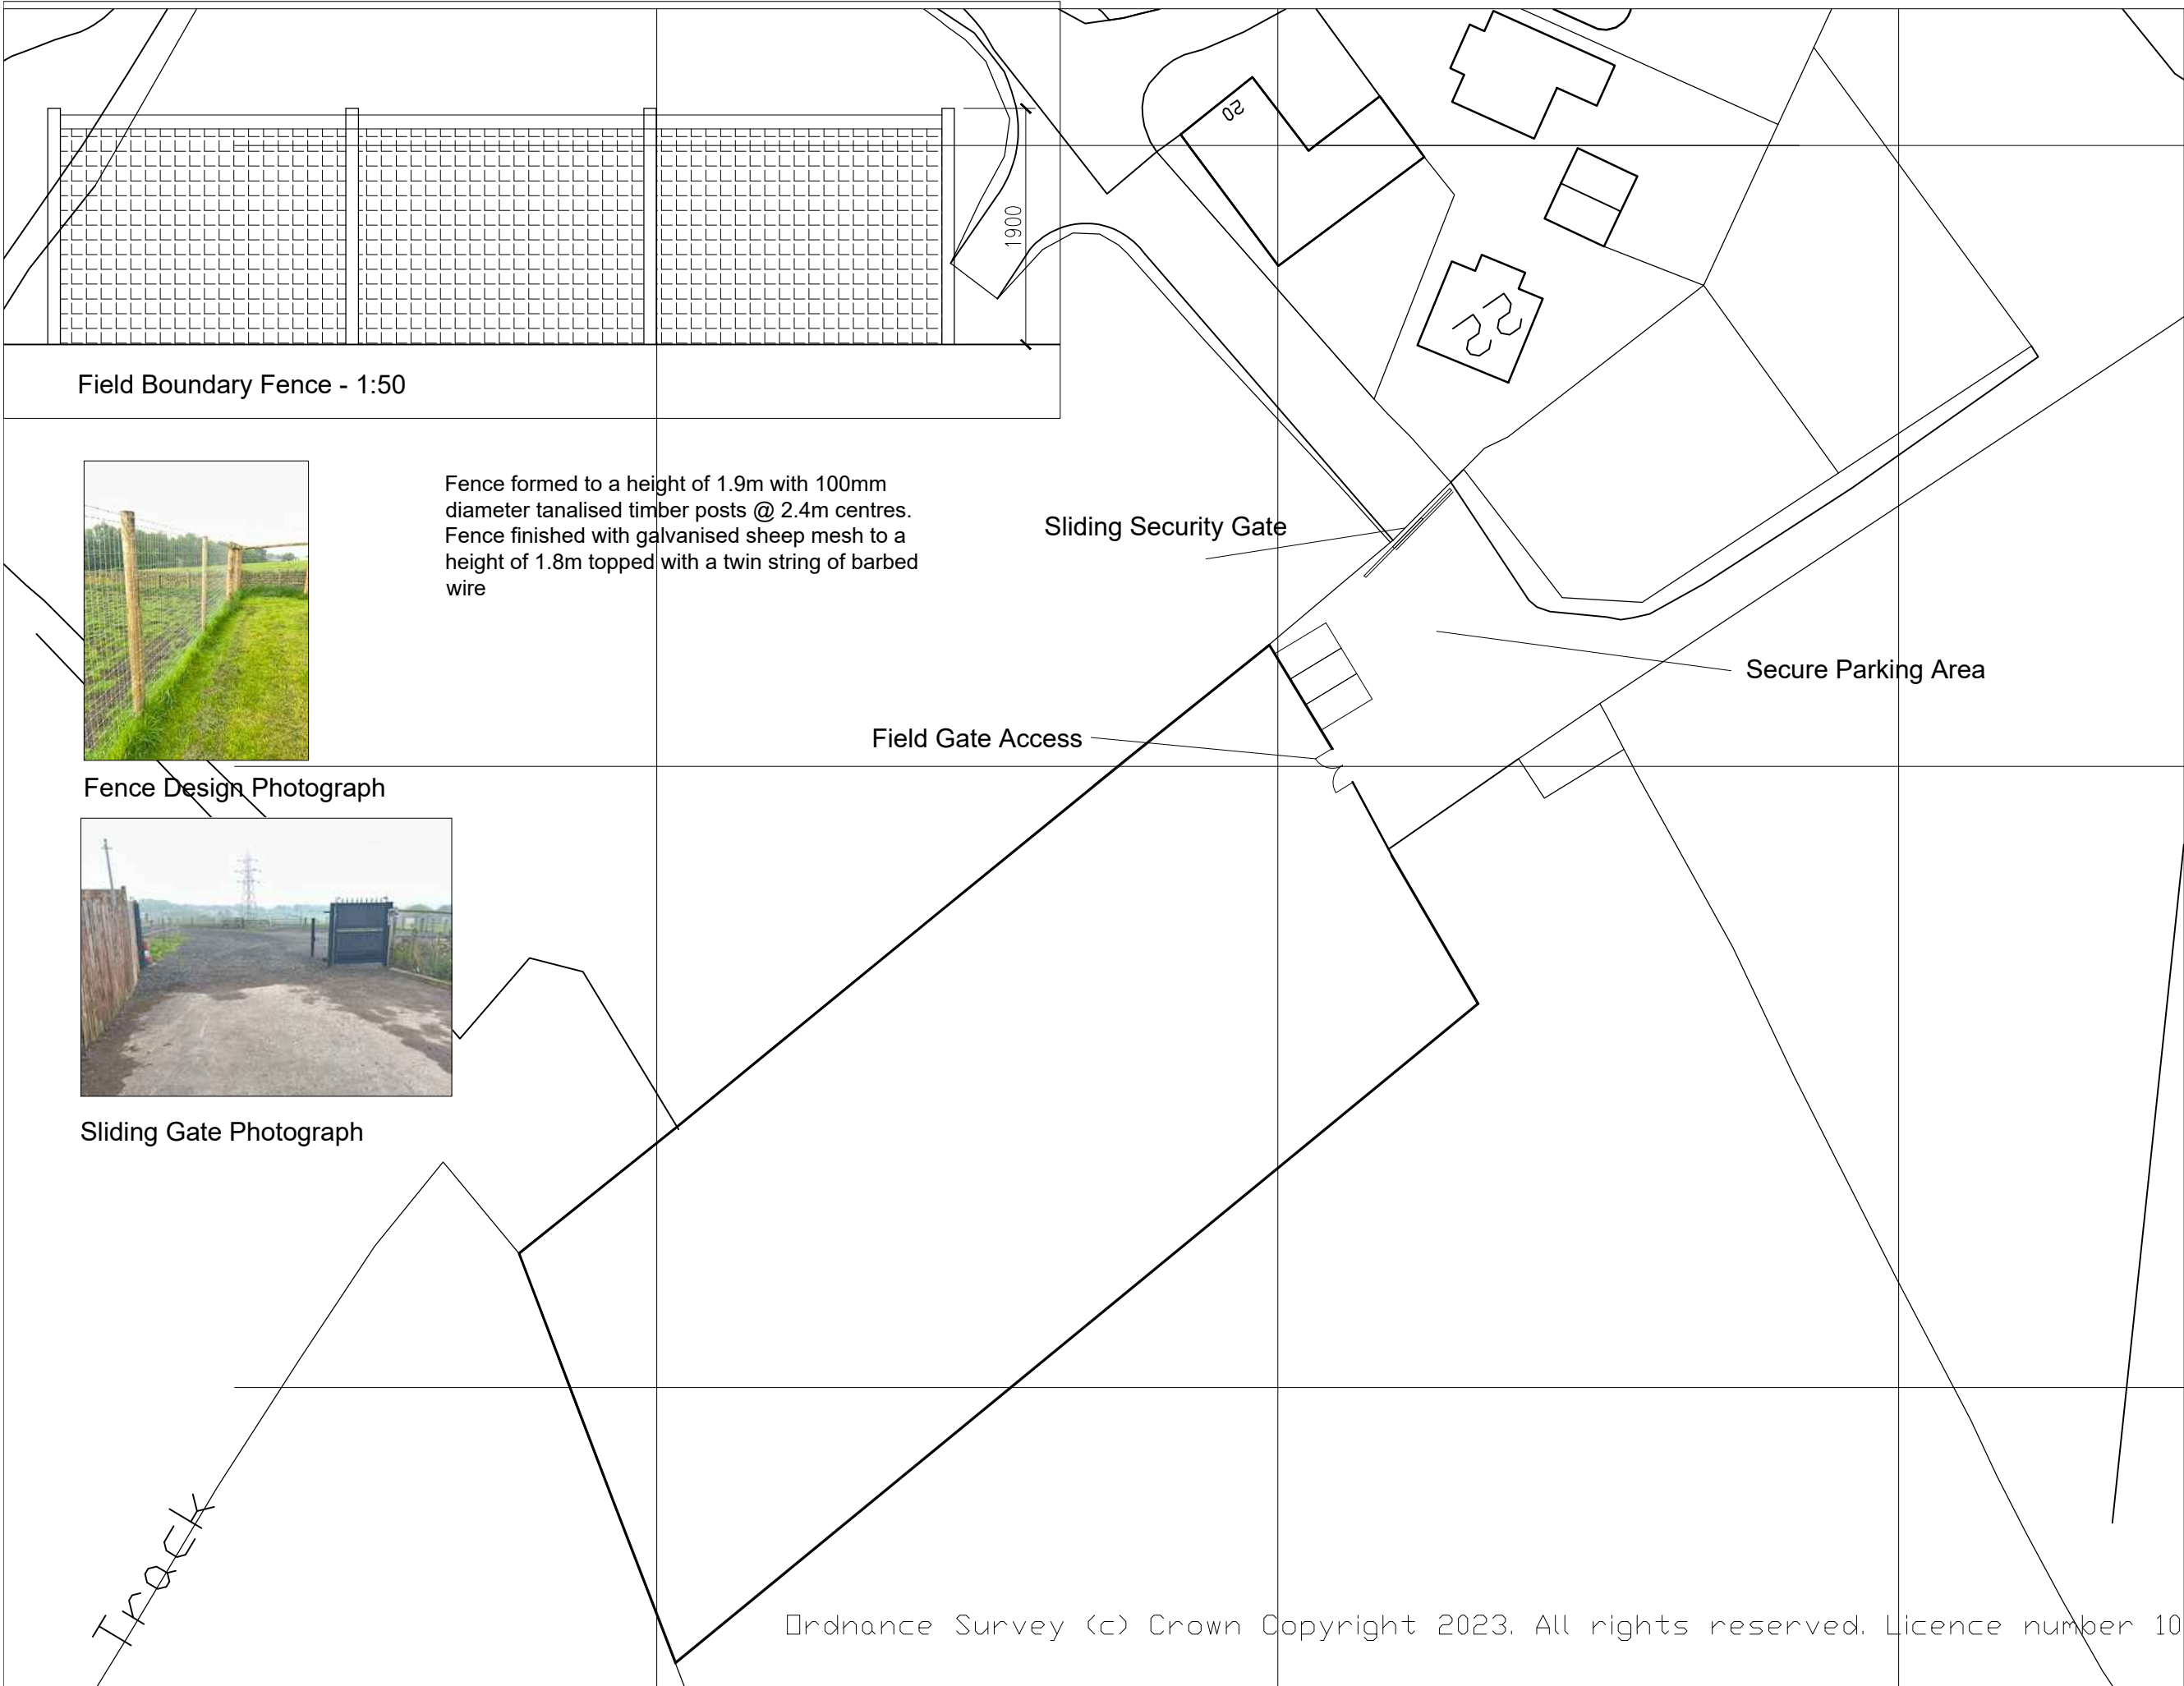

Fence Design Photograph



Sliding Gate Photograph

Rev:	Date:	Notes:
FOX ARCHITECTURE & DESIGN Fox Cottage, Whitley Road, Whitley West Yorkshire, WF12 0LU T 01924 459231 E info@foxarchitecture.co.uk www.foxarchitecture.co.uk		
Client: Mr & Mrs Light		
Project: Dog Exercise Field Proposals Moorhouse Lane, Birkenshaw, BD11 2AY		
Drawing: Proposed Site Layout & Details		
Date: May 2024	Scale: 1:500,1:50@A3	
Drawing No: 2406/101		Rev: