


Existing Streetscene Elevation
SCALE 1:100

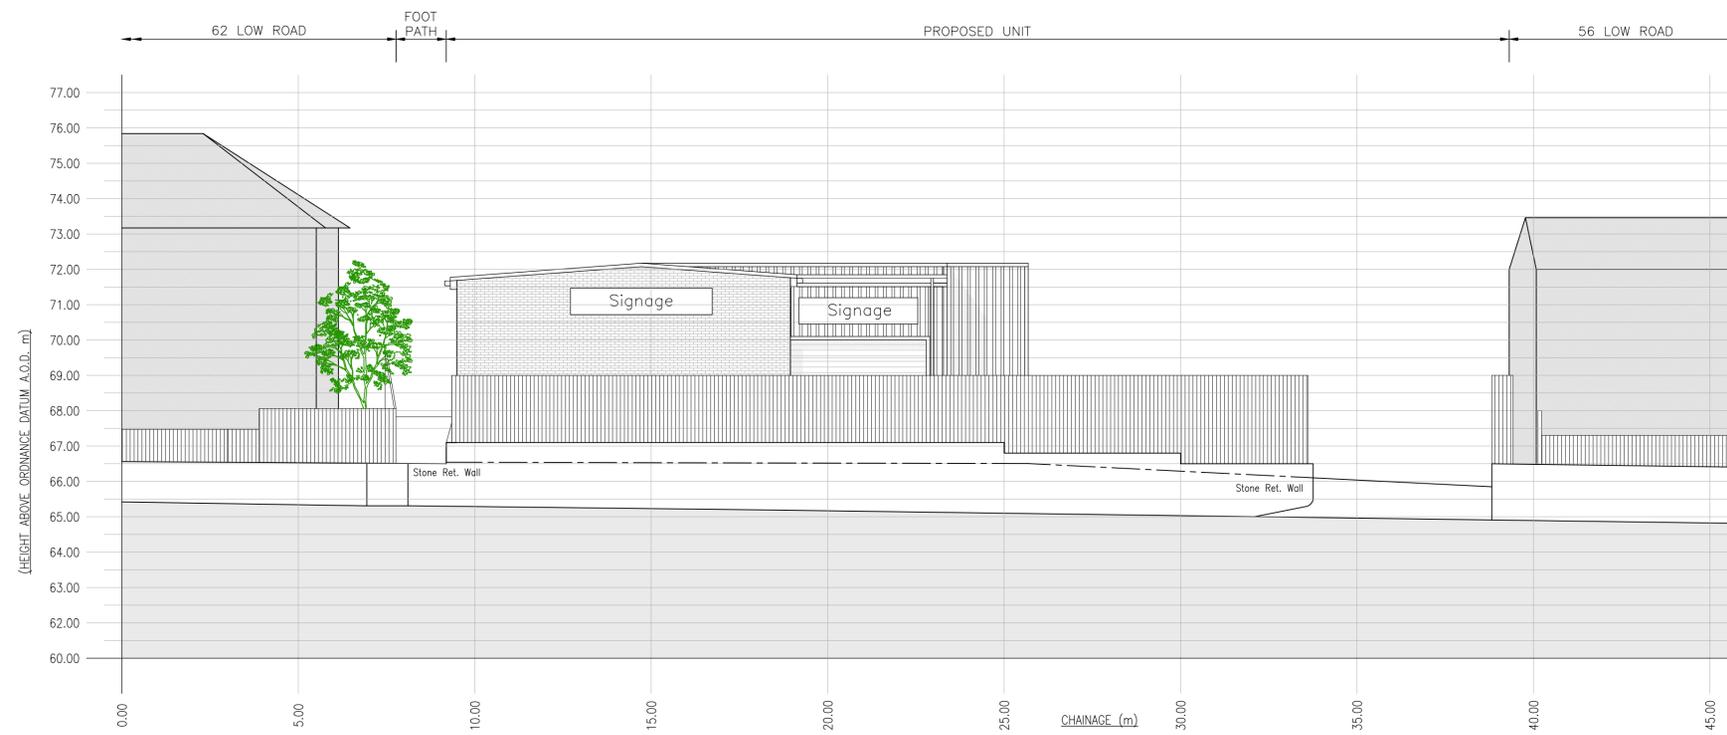

Proposed Streetscene Elevation
SCALE 1:100



- NOTES**
1. No dimensions to be scaled. IF IN DOUBT ASK.
 2. All dimensions must be checked and verified on site by the Contractor prior to the commencement of works and Hinchliffe Architecture & Design Ltd. to be notified of any discrepancies.
 3. The copyright of these drawings remains the property of Hinchliffe Architecture & Design Ltd. They must not be reproduced in any way without prior written consent from the originator (Hinchliffe Architecture & Design Ltd.)
 4. Any works undertaken on site prior to obtaining full written approval from Kirklees Planning Department & Kirklees Building Control is at the Contractor/Clients own risk. Works should not commence until ALL approvals are granted.

Rev.	Date	Description
F	01/24	AMENDMENTS FOLLOWING HIGHWAYS COMMENTS
E	02/24	AMENDMENTS FOLLOWING HIGHWAYS COMMENTS
D	26/24	AMENDMENTS FOLLOWING HIGHWAYS COMMENTS
C	02/24	AMENDMENTS FOLLOWING HIGHWAYS COMMENTS
B	08/24	CLIENT AMENDMENTS
A	26/24	FIRST ISSUE

Status: **PLANNING**

hinchliffe
architecture & design

Hinchliffe A&D
24 Carr View Road
Huddersfield
West Yorkshire
HD9 1AQ

01484 620 764
info@hinchliffe-architecture.co.uk
www.hinchliffe-architecture.co.uk

Client: **MR A. SHAH**

Project:
LAND ADJ. LOW ROAD
DEWSBURY
WEST YORKSHIRE
WF13 3PR

Drawing Title:
PROPOSED COMMERCIAL UNIT,
EXISTING & PROPOSED
STREETSCENE ELEVATIONS

Scale (at A1)	Date
AS SHOWN	FEB 2024

Drg. no.	Rev.
180-23-PL03	F