
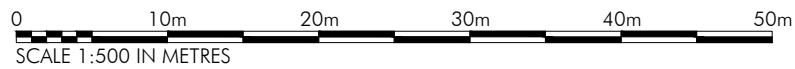


**PROPOSED BLOCK PLAN**  
**SCALE 1:500**

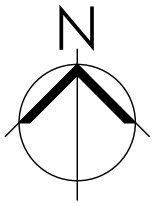

<b>PLANNING ISSUE</b>	BN DRAWN	DRAWN REVISION	6/3/24 DATE	VER
	 <b>ARCHITECTS &amp; DESIGNERS</b>			
	<small>7 Buxton Road West, Disley, Stockport, Cheshire, SK12 2AE          Telephone: 01663 763000          Facsimile: 01663 766772          Website: www.allisonpike.com          Email: studio@allisonpike.com</small>			
	<small>© Allison Pike Partnership Limited.</small>			
	<b>PROJECT</b> PREMIER INN EXTENSION WITH BREAKFAST ROOM PREMIER INN HUDDERSFIELD CENTRAL			
	<b>TITLE</b> BLOCK PLAN			
	<b>SCALE</b> 1:500 @ A3			
	<b>JOB No</b> P11074	<b>DRAWING No</b> APO3	<b>REV</b> //	