




SPACE 01 - ACCESS

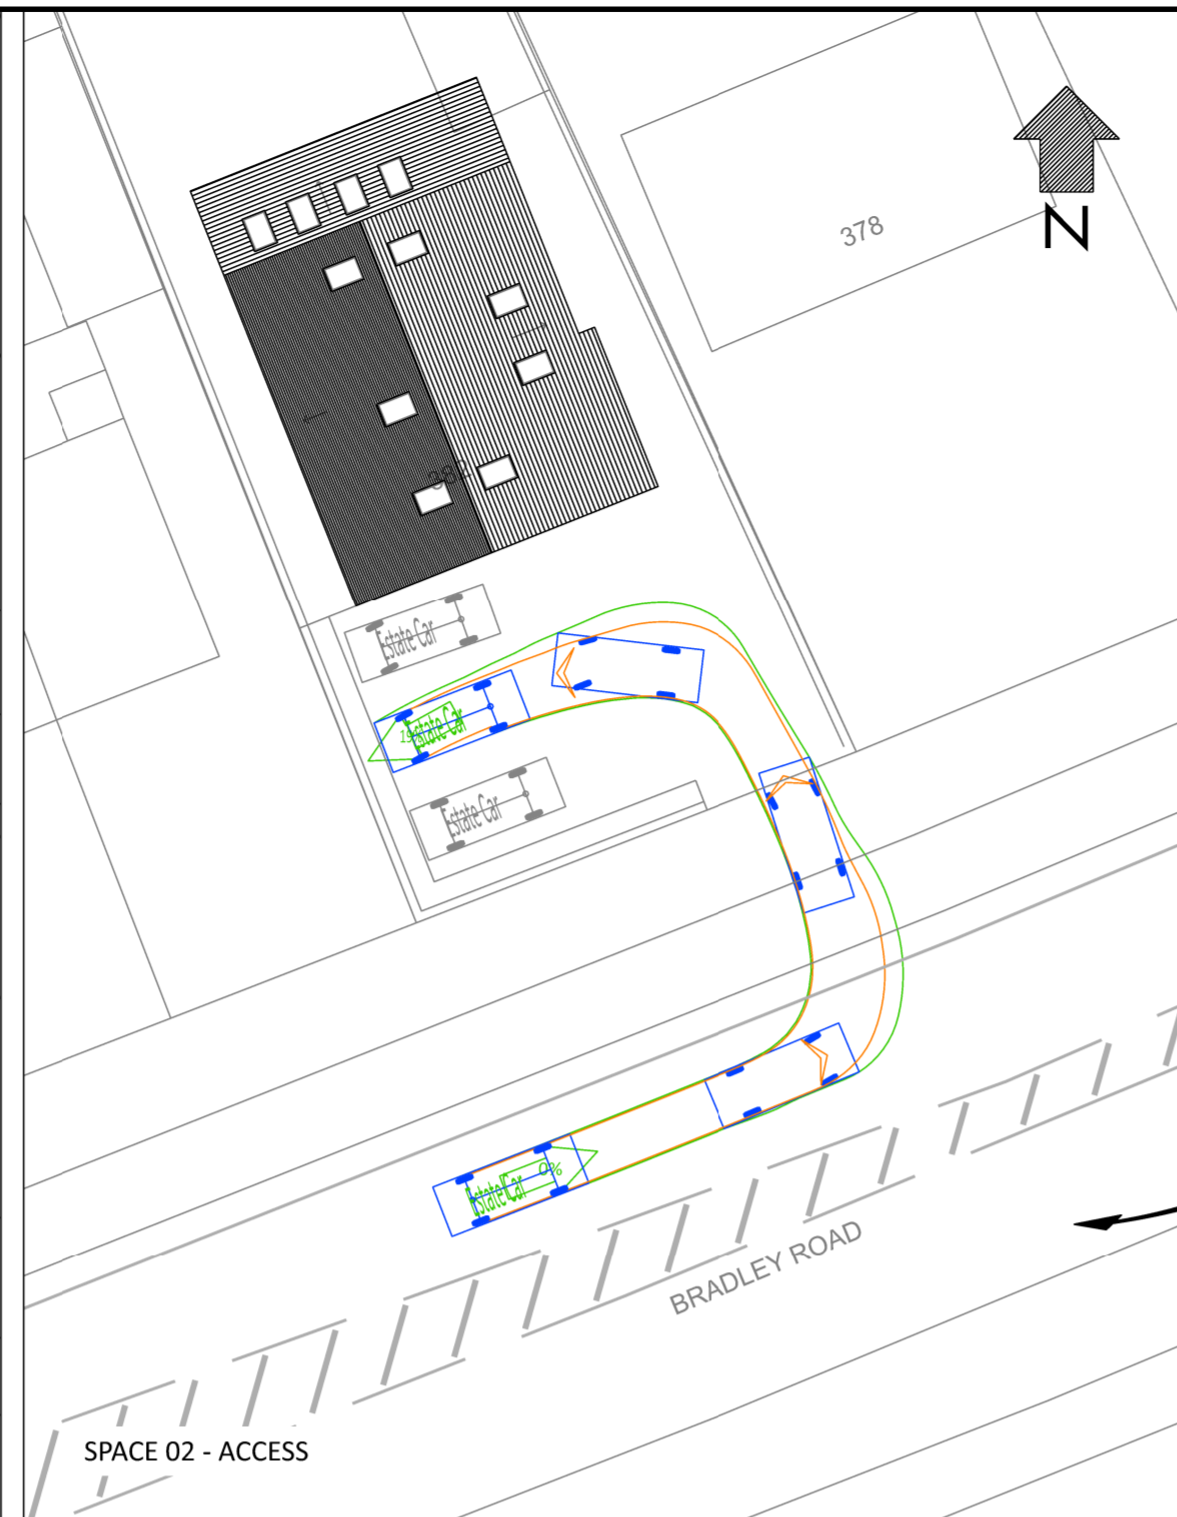


SPACE 02 - ACCESS

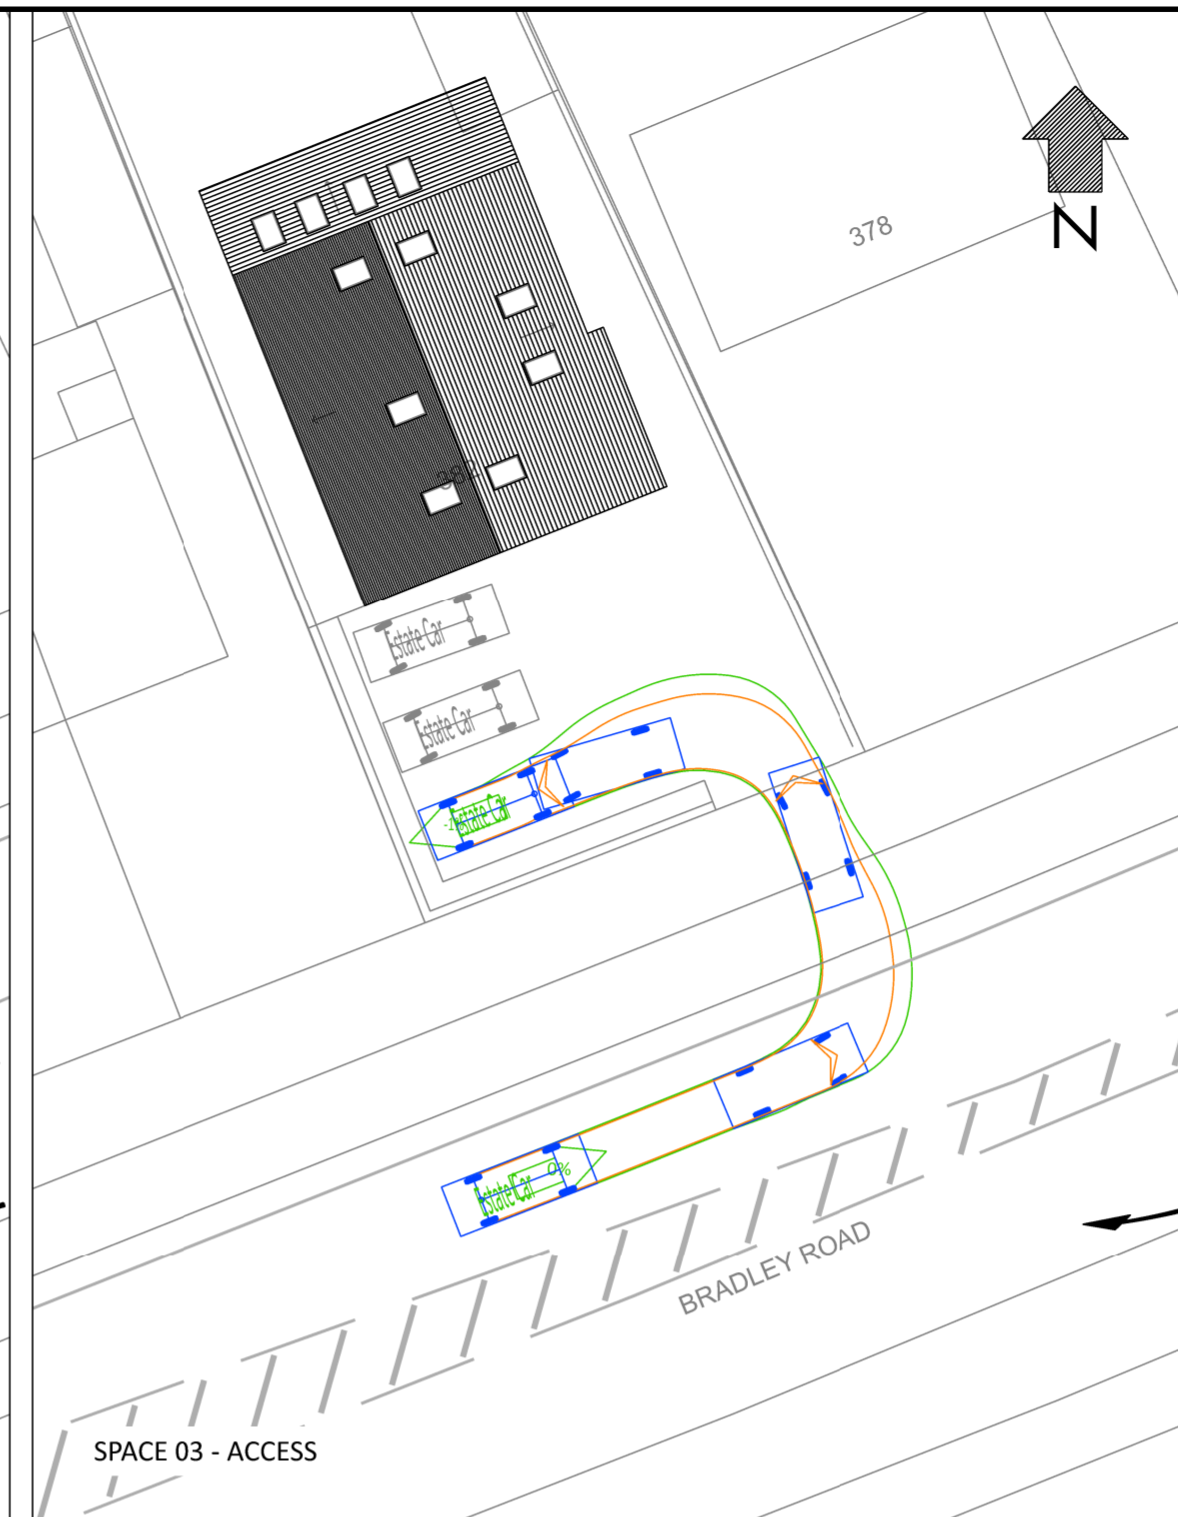


SPACE 03 - ACCESS

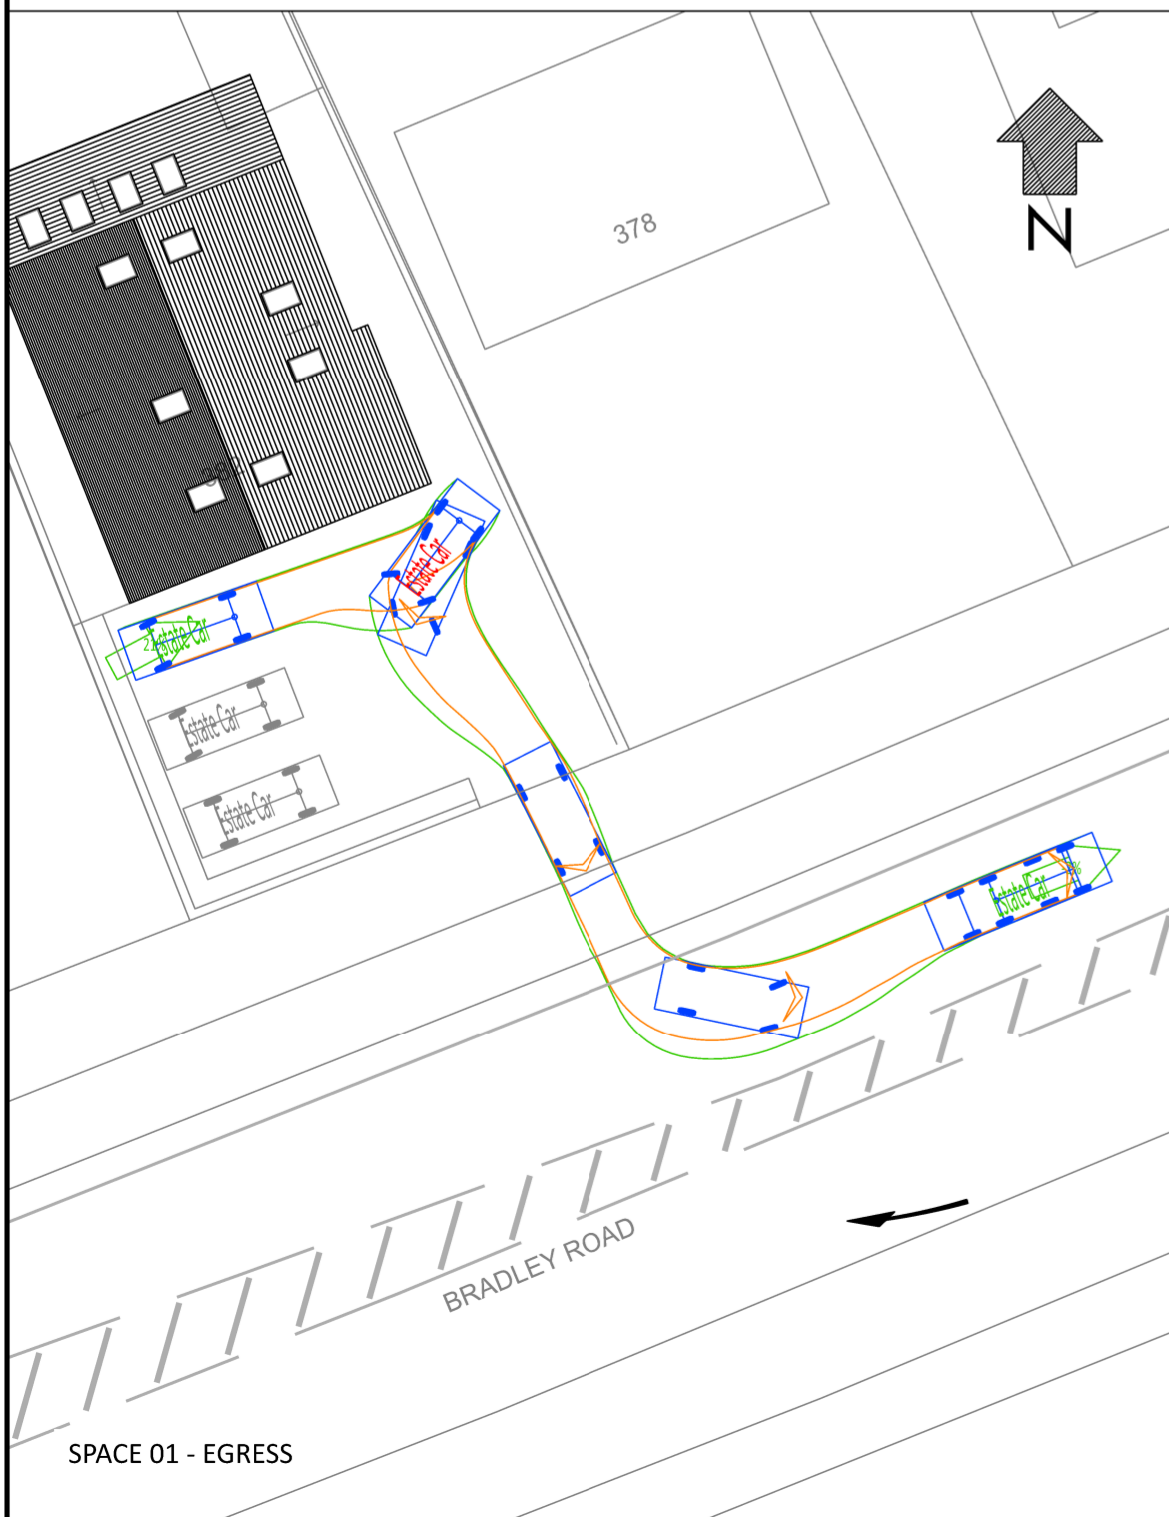

SPACE 01 - EGRESS

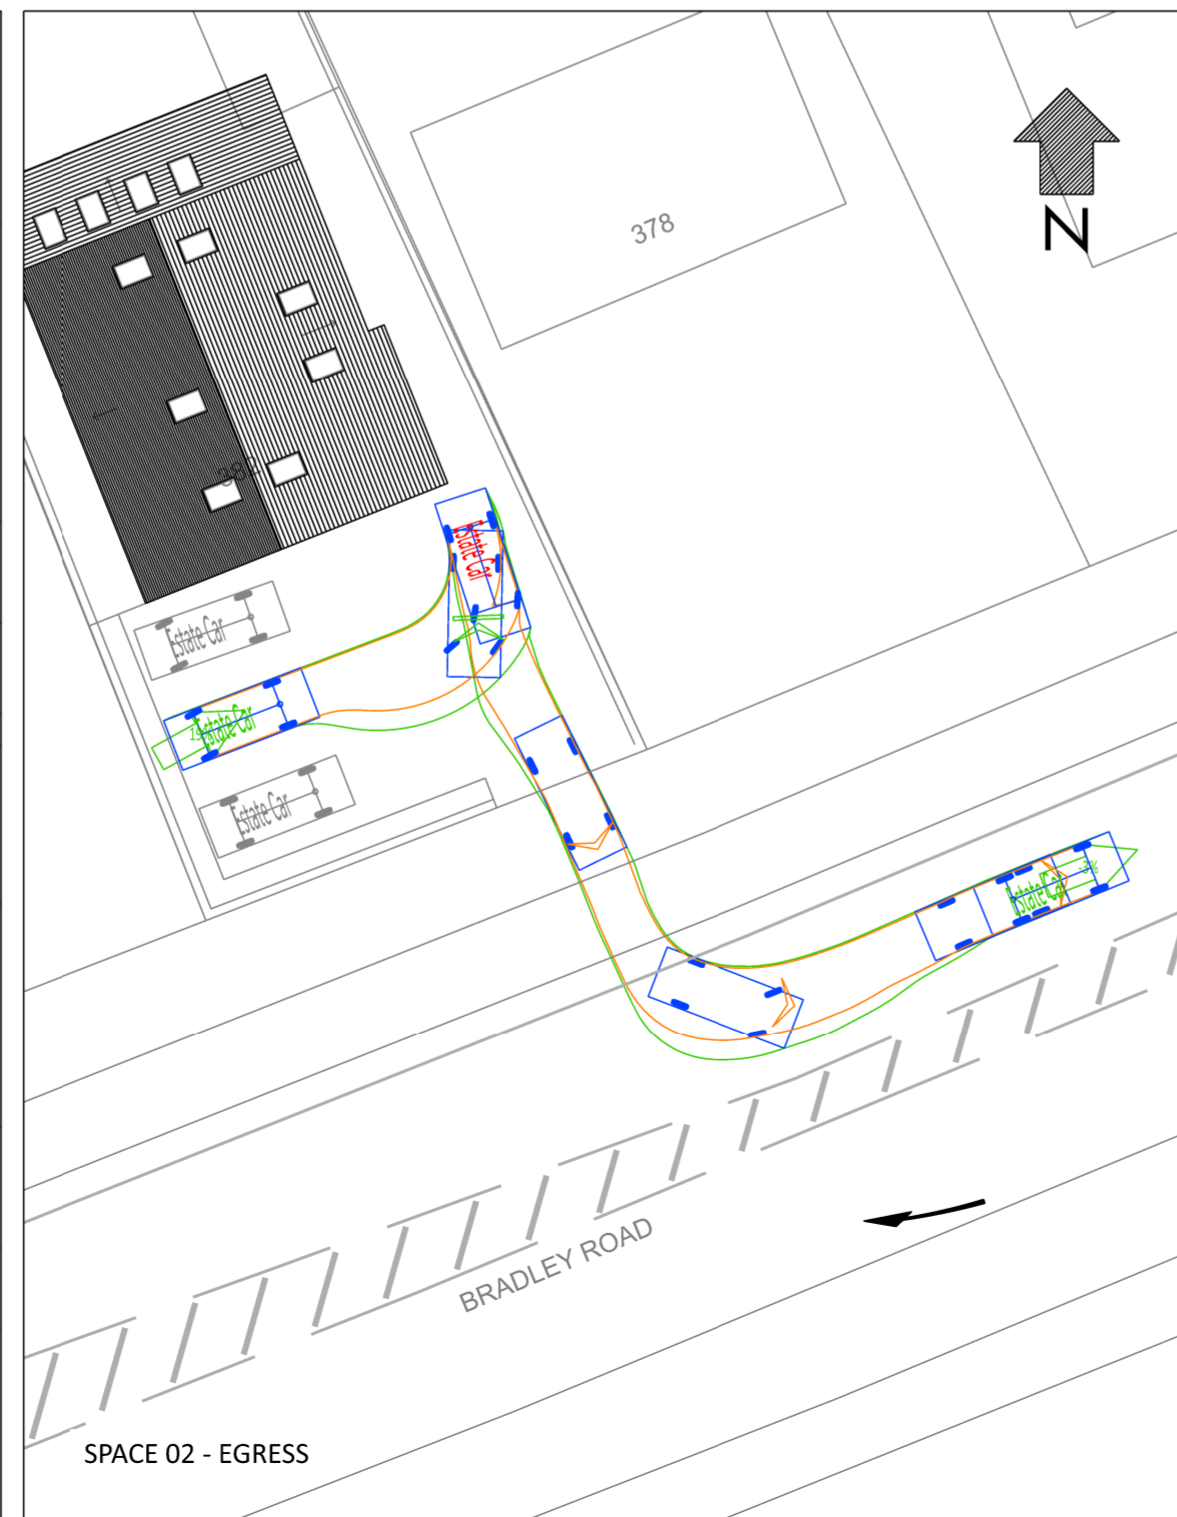

SPACE 02 - EGRESS

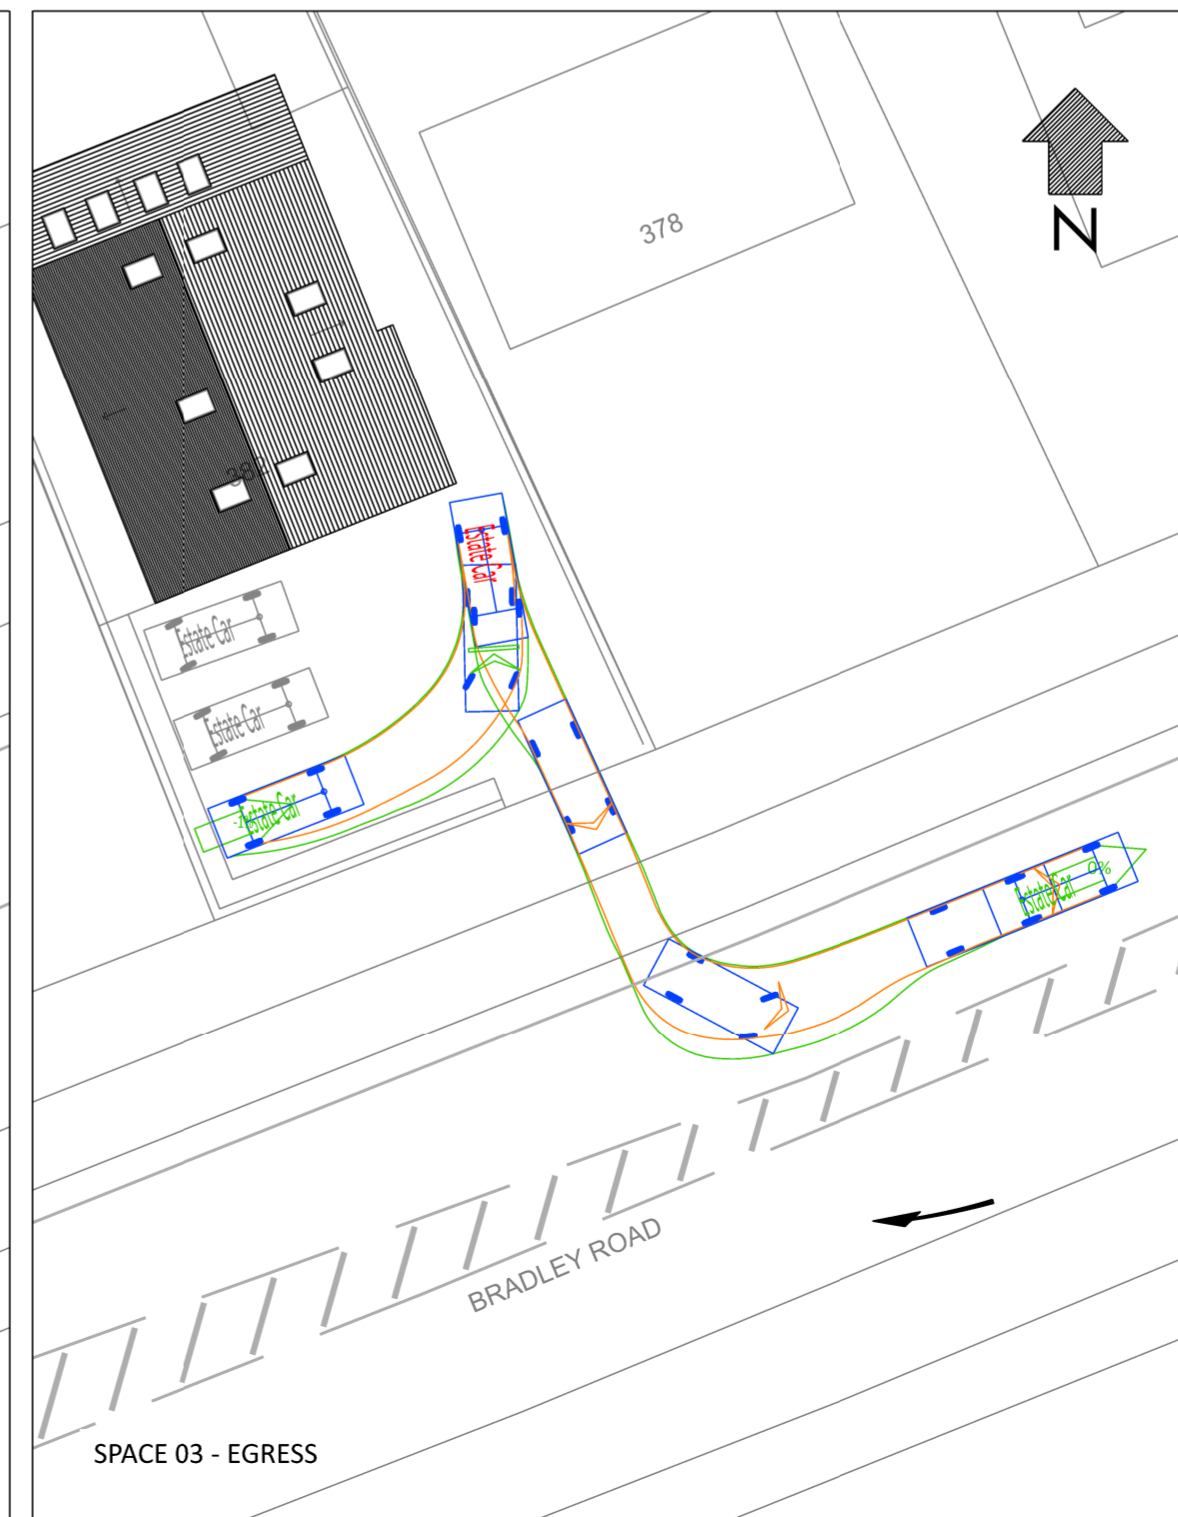

SPACE 03 - EGRESS

ESTATE CAR (2006)

Overall Length	4.845m
Overall Width	1.750m
Overall Body Height	1.424m
Min Body Ground Clearance	0.189m
Max Track Width	1.655m
Lock to Lock Time	4.00s
Kerb to Kerb Turning Radius	4.950m

Design speed 5kph for all Forward movements
 Design speed 2.5kph for all Reverse movements

Project
 382 BRADLEY ROAD
 HUDDERSFIELD

Drawing Title
 SWEEP PATH ANALYSIS USING A
 4.845M ESTATE CAR

Drawing Status
FOR INFORMATION

Date	Scale	Size
OCT 2024	1:250	A2

Drawing No.	Rev
3129-001_BOUND	Rev 2