
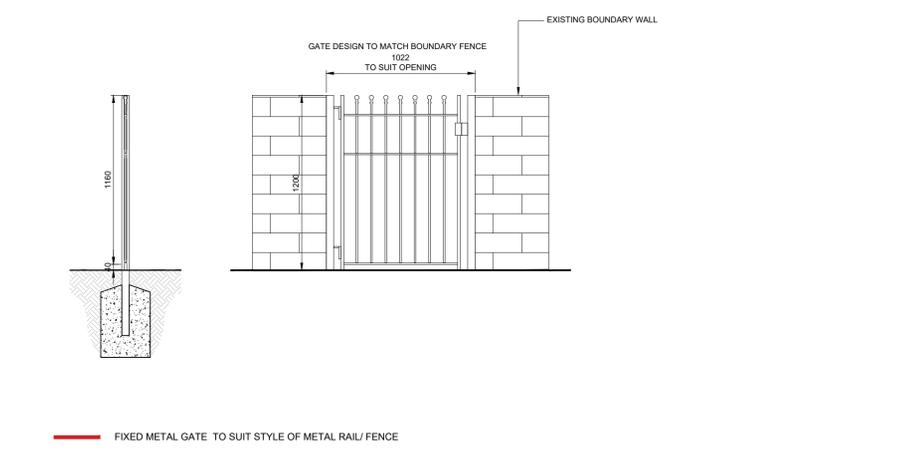
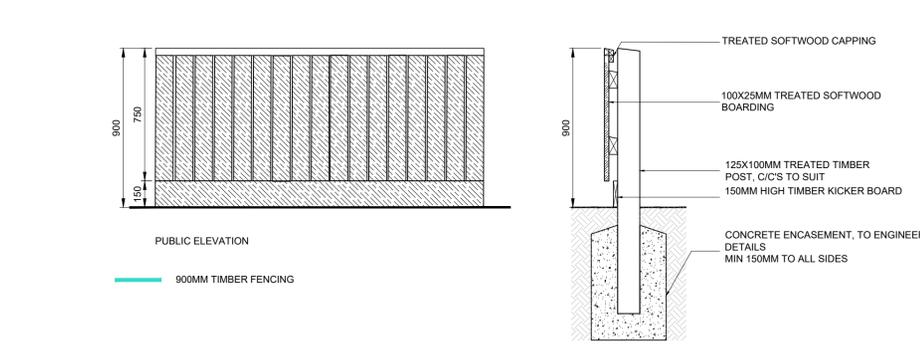
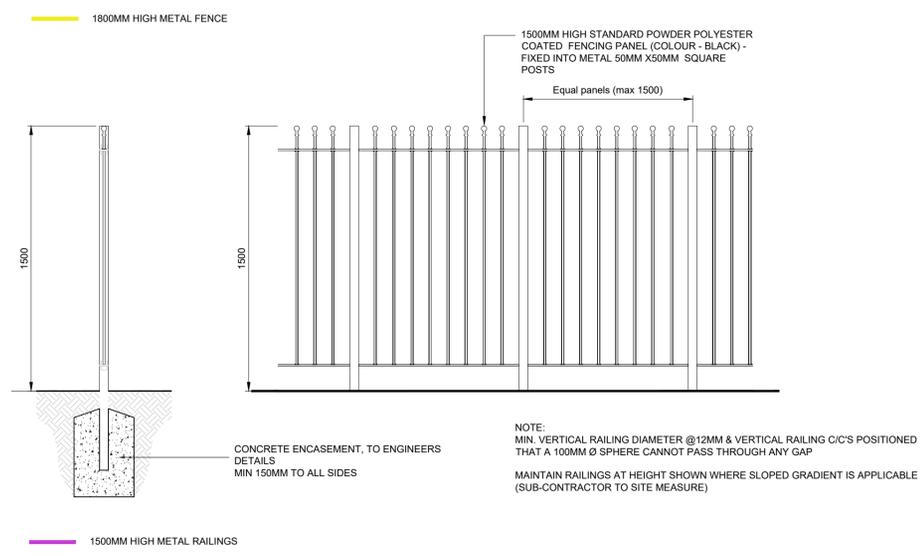
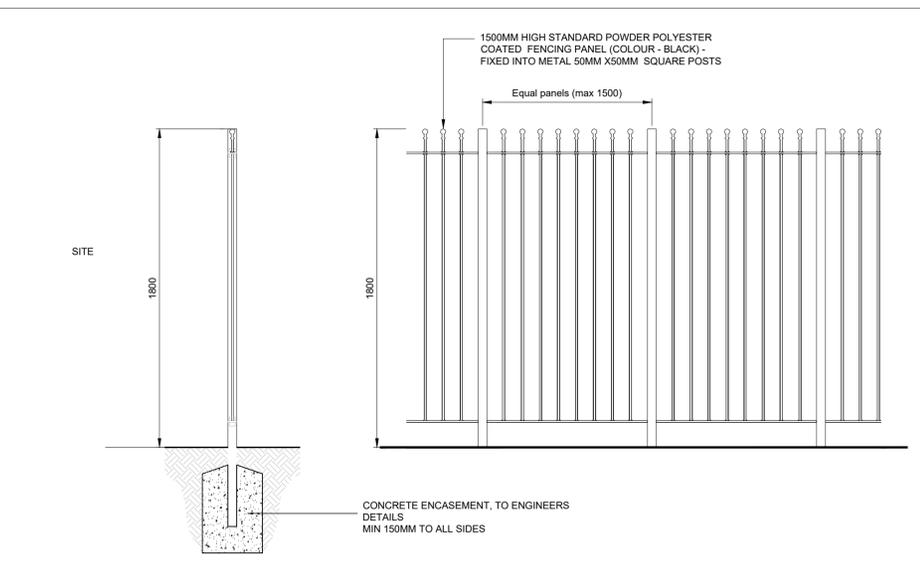
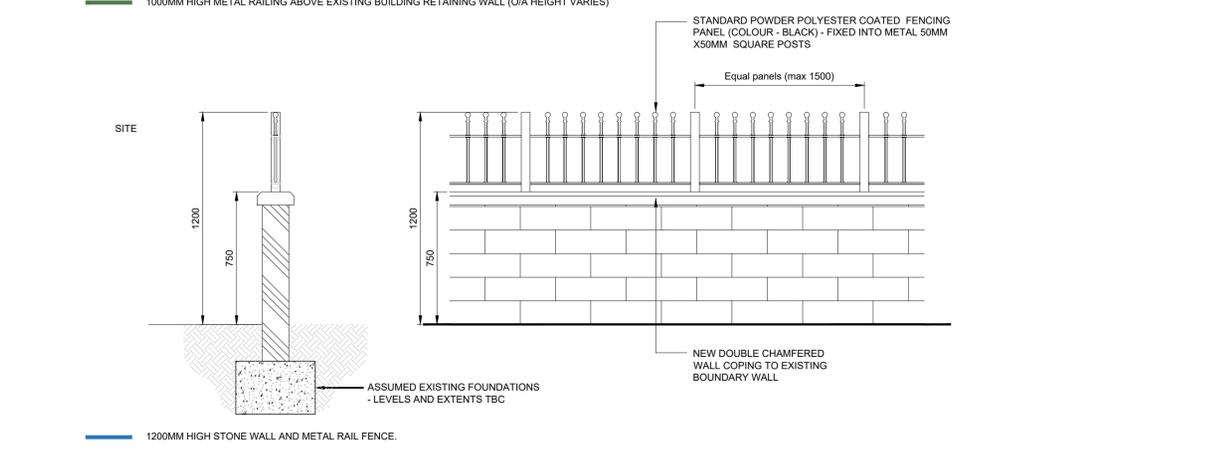
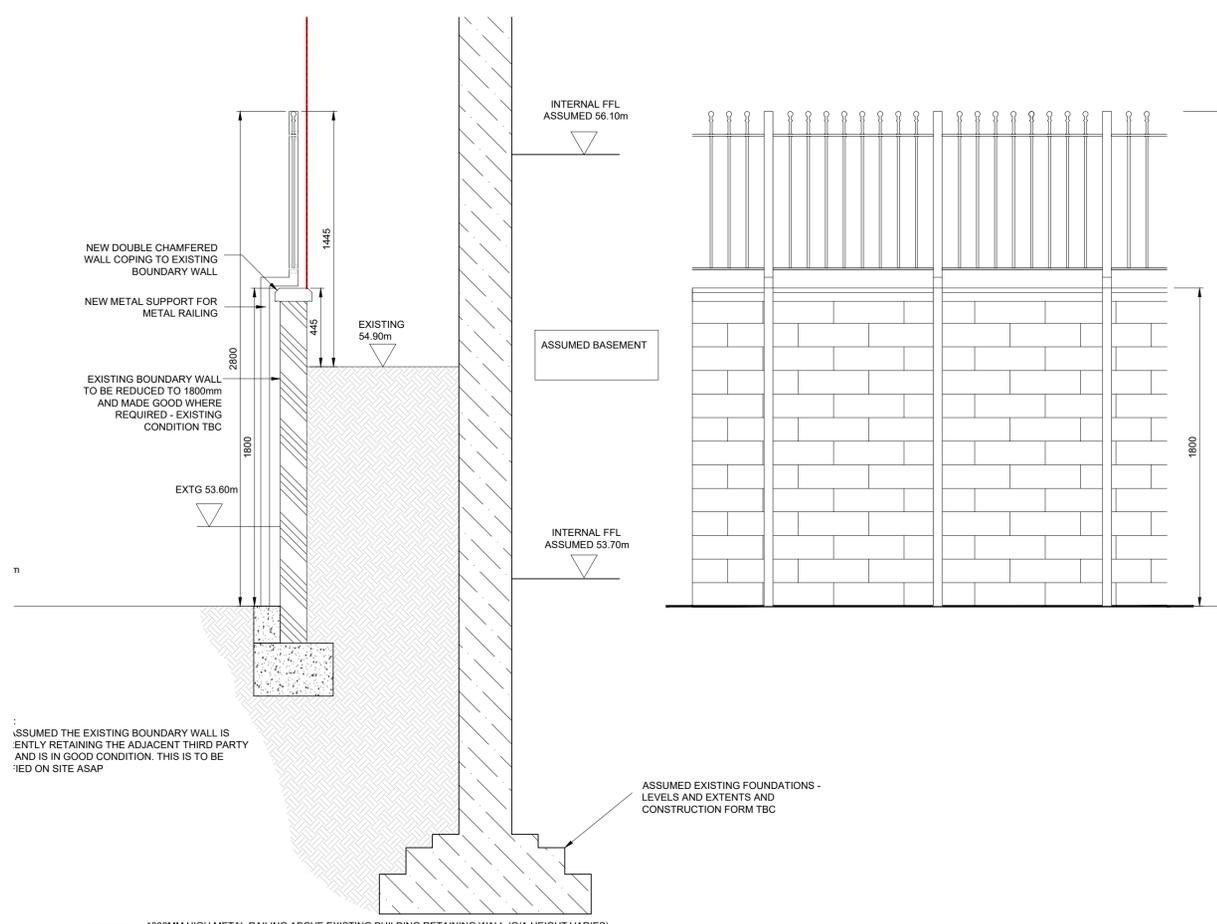


Suitability Code: **A4**
For Tender

BOUNDARY TREATMENTS KEY	
	1800 HIGH STONE WALL AND STONE COPING. BUILT WITH EXISTING MATERIAL. RETAINING WALL BELOW MAY BE REQUIRED
	1800MM HIGH TIMBER CLOSED BOARDING FENCE ABOVE EXISTING BUILDING RETAINING WALL
	1200MM HIGH STONE WALL AND METAL RAIL FENCE
	FIXED METAL GATE TO SUIT STYLE OF METAL RAIL FENCE
	1800MM HIGH METAL RAILING
	1500MM HIGH METAL RAILINGS
	900MM TIMBER FENCING
	1500MM - 1800MM EXISTING STONE WALL RETAINED

GENERAL NOTE
- BOUNDARY TREATMENTS DRAWING TO BE READ IN CONJUNCTION WITH DRAWING (900001 / 002 BOUNDARY TREATMENT DETAILS - FOR DETAILS OF BIN STORE LAYOUT REFER TO DRAWING (900003

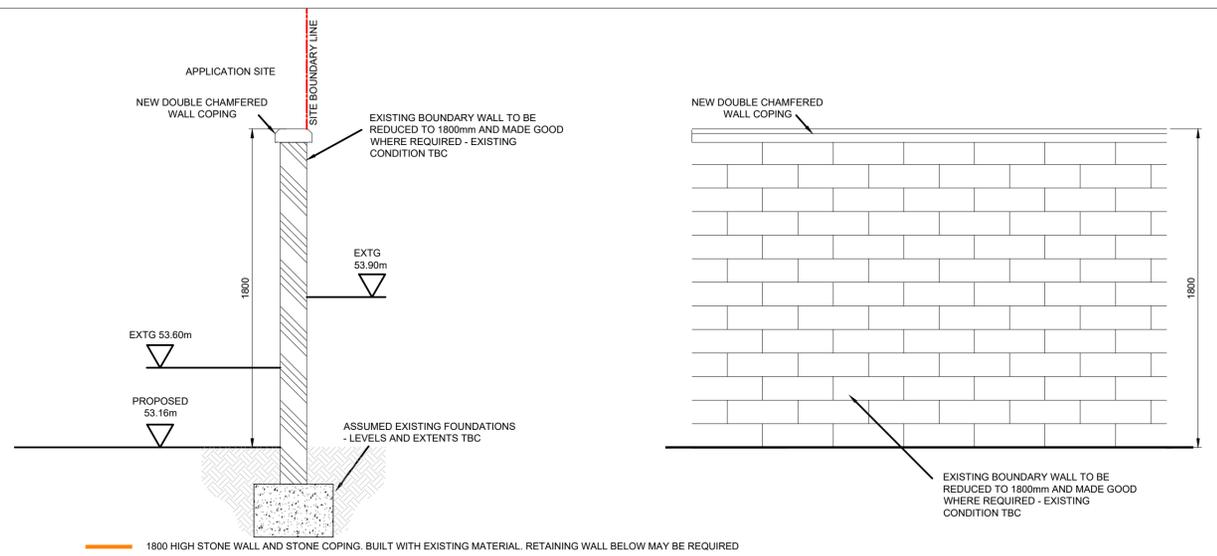

REV	COMMENT	DATE	DR	CH
P01	DRAWING ISSUE	03.09.24	SM	MH

THIS DESIGN IS COPYRIGHT ©
BBA
BREWSTER BYE ARCHITECTS
5 NORTH HILL ROAD, LEEDS, HEADINGLEY, LS6 2EN
T: 0113 2754000
info@brewsterbye.co.uk www.brewsterbye.co.uk
CLIENT

Connect housing
homes, communities, cultures

JOB TITLE
SUPPORTED LIVING
ST PAULS RD, MIRFIELD
Proposed Boundary Treatment Details

Drawn: SM	Scale: 1:100 @ A1
Date: SEPT 24	Checked: MH
DWG NO: 50101-BBA-90-X00-DR-A-0003	REV: P01