


Plot 123 & 178 Side Elevation

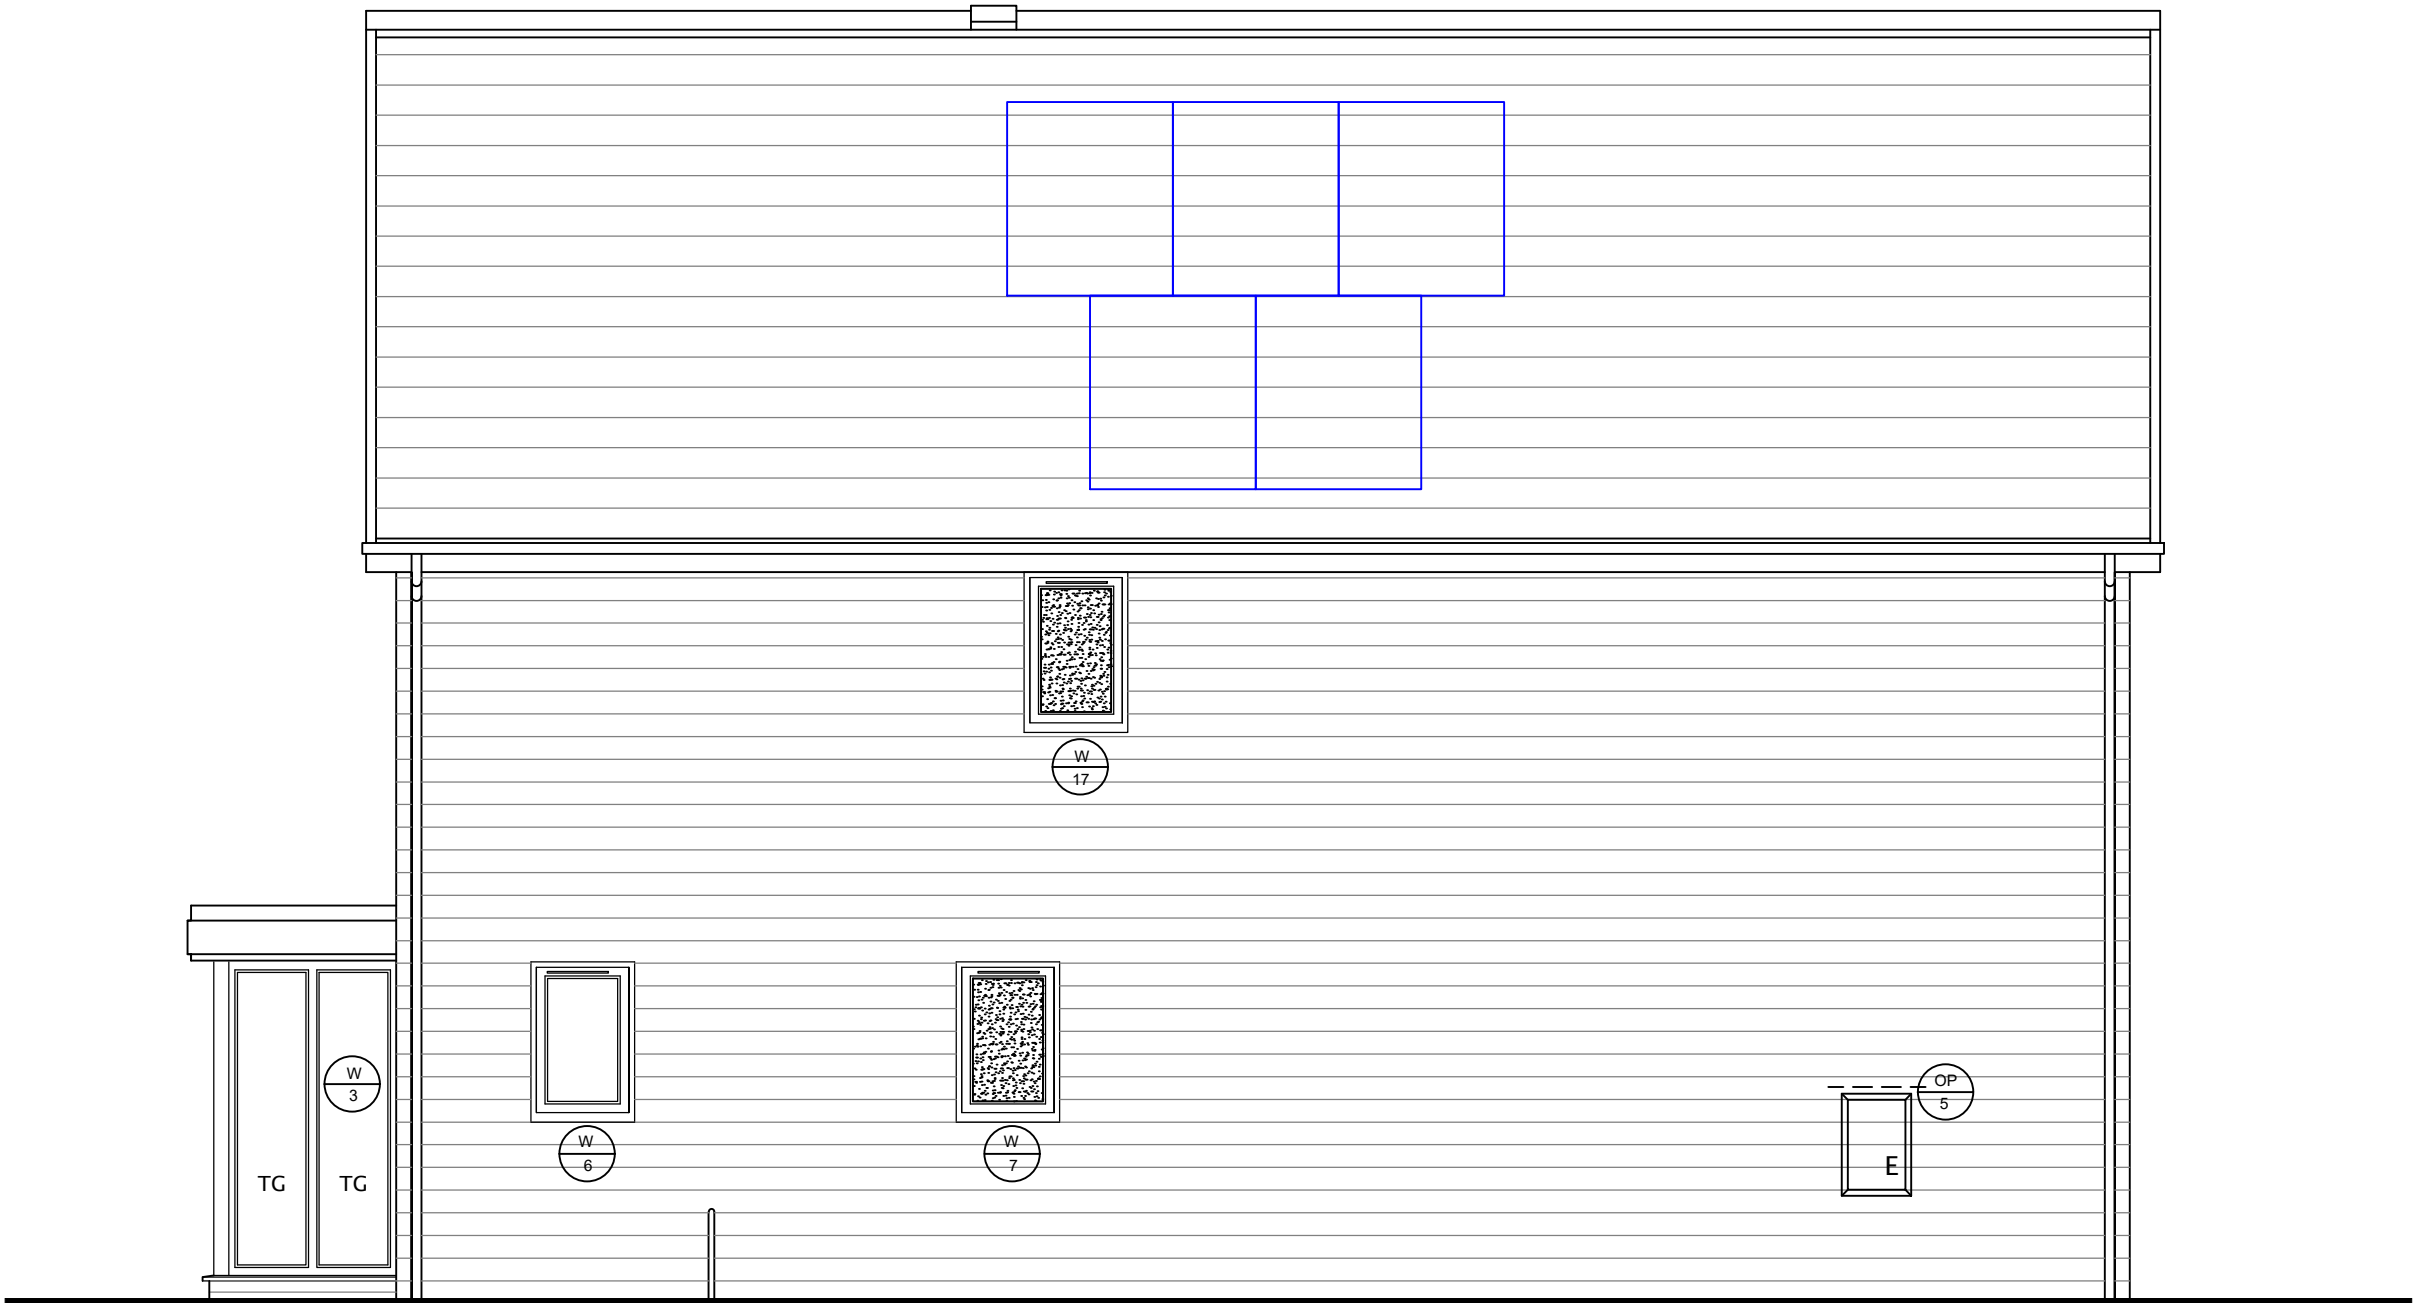

SIDE ELEVATION

FOR GROUND FLOOR CONSTRUCTION
CONSULT SITE SPECIFIC SPECIFICATION AND
STRUCTURAL ENGINEERS DETAILS

WORKING DRAWINGS TO BE READ IN CONJUNCTION WITH
STRUCTURAL ENGINEERS DETAILS

WORKING DRAWINGS TO BE READ IN CONJUNCTION WITH
HARRON HOMES SITE SPECIFIC CONSTRUCTION
SPECIFICATION



Harron Homes Limited
Colton House
Temple Point
Bullerthorpe Lane
Leeds
LS15 9JL
Tel: 0113 204 4670
Fax: 0113 204 4677
Web: www.harronhomes.co.uk

status:	WORKING DRAWING		
project:	HEDINGHAM HOUSE TYPE (STONE) FIXBY PHASE 2 CONTEMPORARY BUILDING REGULATIONS 2022		
title:	SIDE ELEVATION 2		
drawn:	JFE	date:	JUNE 2023
checked:	/	scale @	A2: 1:50
job no:	429	drg no:	HESC.01.08

ALL DIMENSIONS TO BE CHECKED ON SITE, NO DIMENSIONS TO BE SCALED FROM THIS DRAWING. ANY DISCREPANCIES, AMBIGUITIES AND/OR OMISSIONS BETWEEN THIS DRAWING AND INFORMATION GIVEN ELSEWHERE MUST BE REPORTED TO THIS OFFICE AND CLARIFICATION SOUGHT BEFORE PROCEEDING