


NOTE  
MATERIALS TO MATCH EXISTING  
THESE NOTES DO NOT COMPRISE A FULL SPECIFICATION  
THEY ARE FOR GENERAL GUIDANCE ONLY AND THEIR  
PRIMARY FUNCTION IS TO ASSIST LOCAL AUTHORITY  
OFFICERS IN DETERMINING BUILDING REGULATION COMPLIANCE.  
ALL DIMENSIONS MUST BE CHECKED ON SITE PRIOR TO WORKS  
STARTING.  
ALL WORKS MUST BE CARRIED OUT IN ACCORDANCE WITH  
CURRENT BUILDING REGULATIONS, CODES OF PRACTICE AND  
PLANNING OFFICERS REQUIREMENTS.  
ALL MATERIALS MUST COMPLY WITH CURRENT BRITISH STANDARDS  
IN SITUATIONS USED.

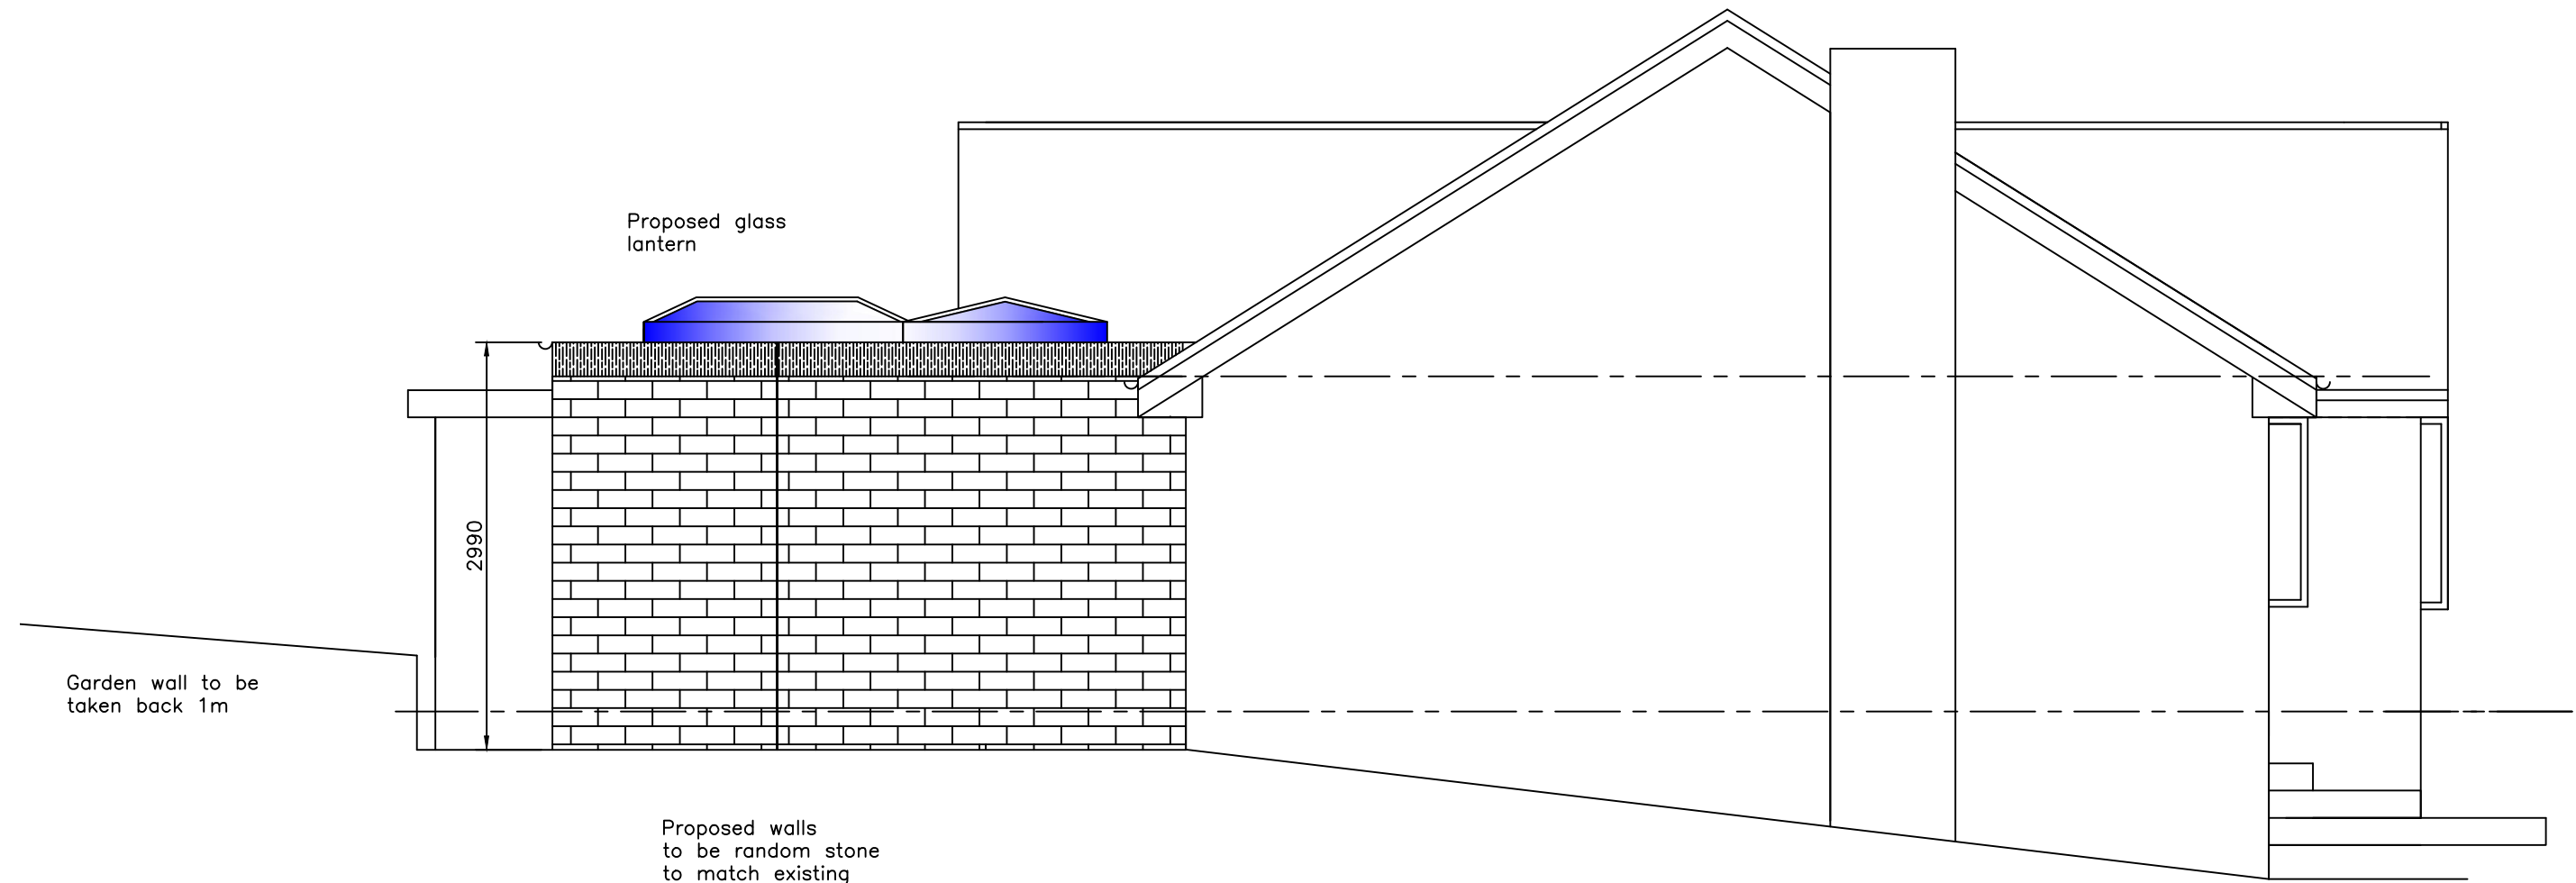

Proposed Left Side Elevation -  
East 1:50

**MIRFIELD DESIGNS**  
Planning & Building Control Services

Tel: 07877959728  
Email: mirfelddesigns@gmail.com

|                 |  |                                      |          |
|-----------------|--|--------------------------------------|----------|
| Client          |  | Mr & Mrs Heaney- Firth               |          |
| Job             |  | 6 Fairways, Upper Hopton<br>Mirfield |          |
| Title           |  | Proposed Left Side<br>Elevation      |          |
| Drawn By RK     |  | Date                                 | May 2024 |
| Eng. Check      |  | Scale                                | 1: 50    |
| Tech. Check     |  |                                      |          |
| Drawing No.     |  | Rev.                                 |          |
| 2024 / 457 / 06 |  |                                      |          |
|                 |  |                                      |          |
|                 |  |                                      |          |