


NOTE
MATERIALS TO MATCH EXISTING
THESE NOTES DO NOT COMPRISE A FULL SPECIFICATION
THEY ARE FOR GENERAL GUIDANCE ONLY AND THEIR
PRIMARY FUNCTION IS TO ASSIST LOCAL AUTHORITY
OFFICERS IN DETERMINING BUILDING REGULATION COMPLIANCE.
ALL DIMENSIONS MUST BE CHECKED ON SITE PRIOR TO WORKS
STARTING.
ALL WORKS MUST BE CARRIED OUT IN ACCORDANCE WITH
CURRENT BUILDING REGULATIONS, CODES OF PRACTICE AND
PLANNING OFFICERS REQUIREMENTS.
ALL MATERIALS MUST COMPLY WITH CURRENT BRITISH STANDARDS
IN SITUATIONS USED.

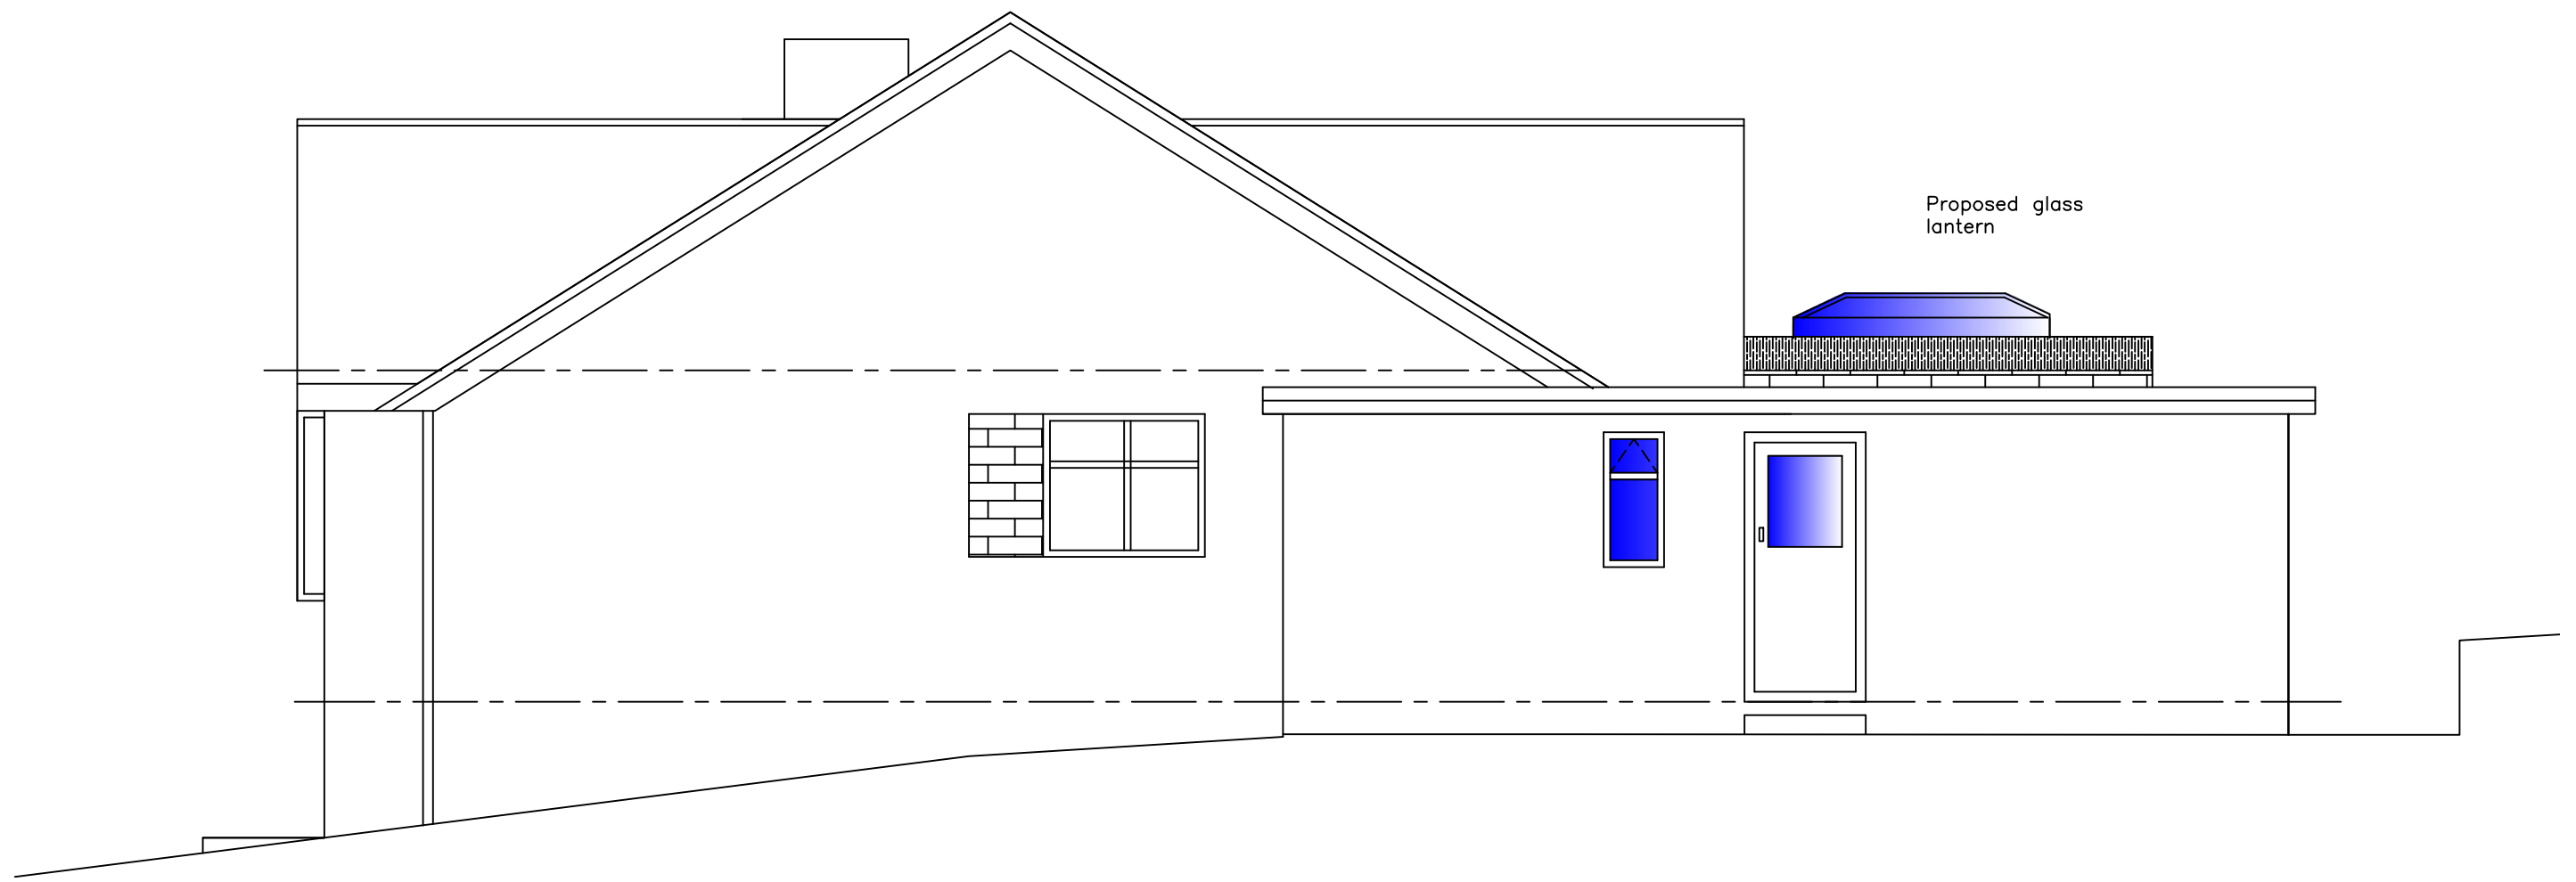

Proposed Right Side Elevation -
West 1:50

MIRFIELD DESIGNS
Planning & Building Control Services

Tel: 07877959728
Email: mirfielddesigns@gmail.com

Client		Mr & Mrs Heaney- Firth	
Job		6 Fairways, Upper Hopton Mirfield	
Title		Proposed Right Side Elevation	
Drawn By RK		Date	May 2024
Eng. Check		Scale	1: 50
Tech. Check			
Drawing No.		Rev.	
2024 / 457 / 05			