


**1** 3D PROPOSED VIEW 2

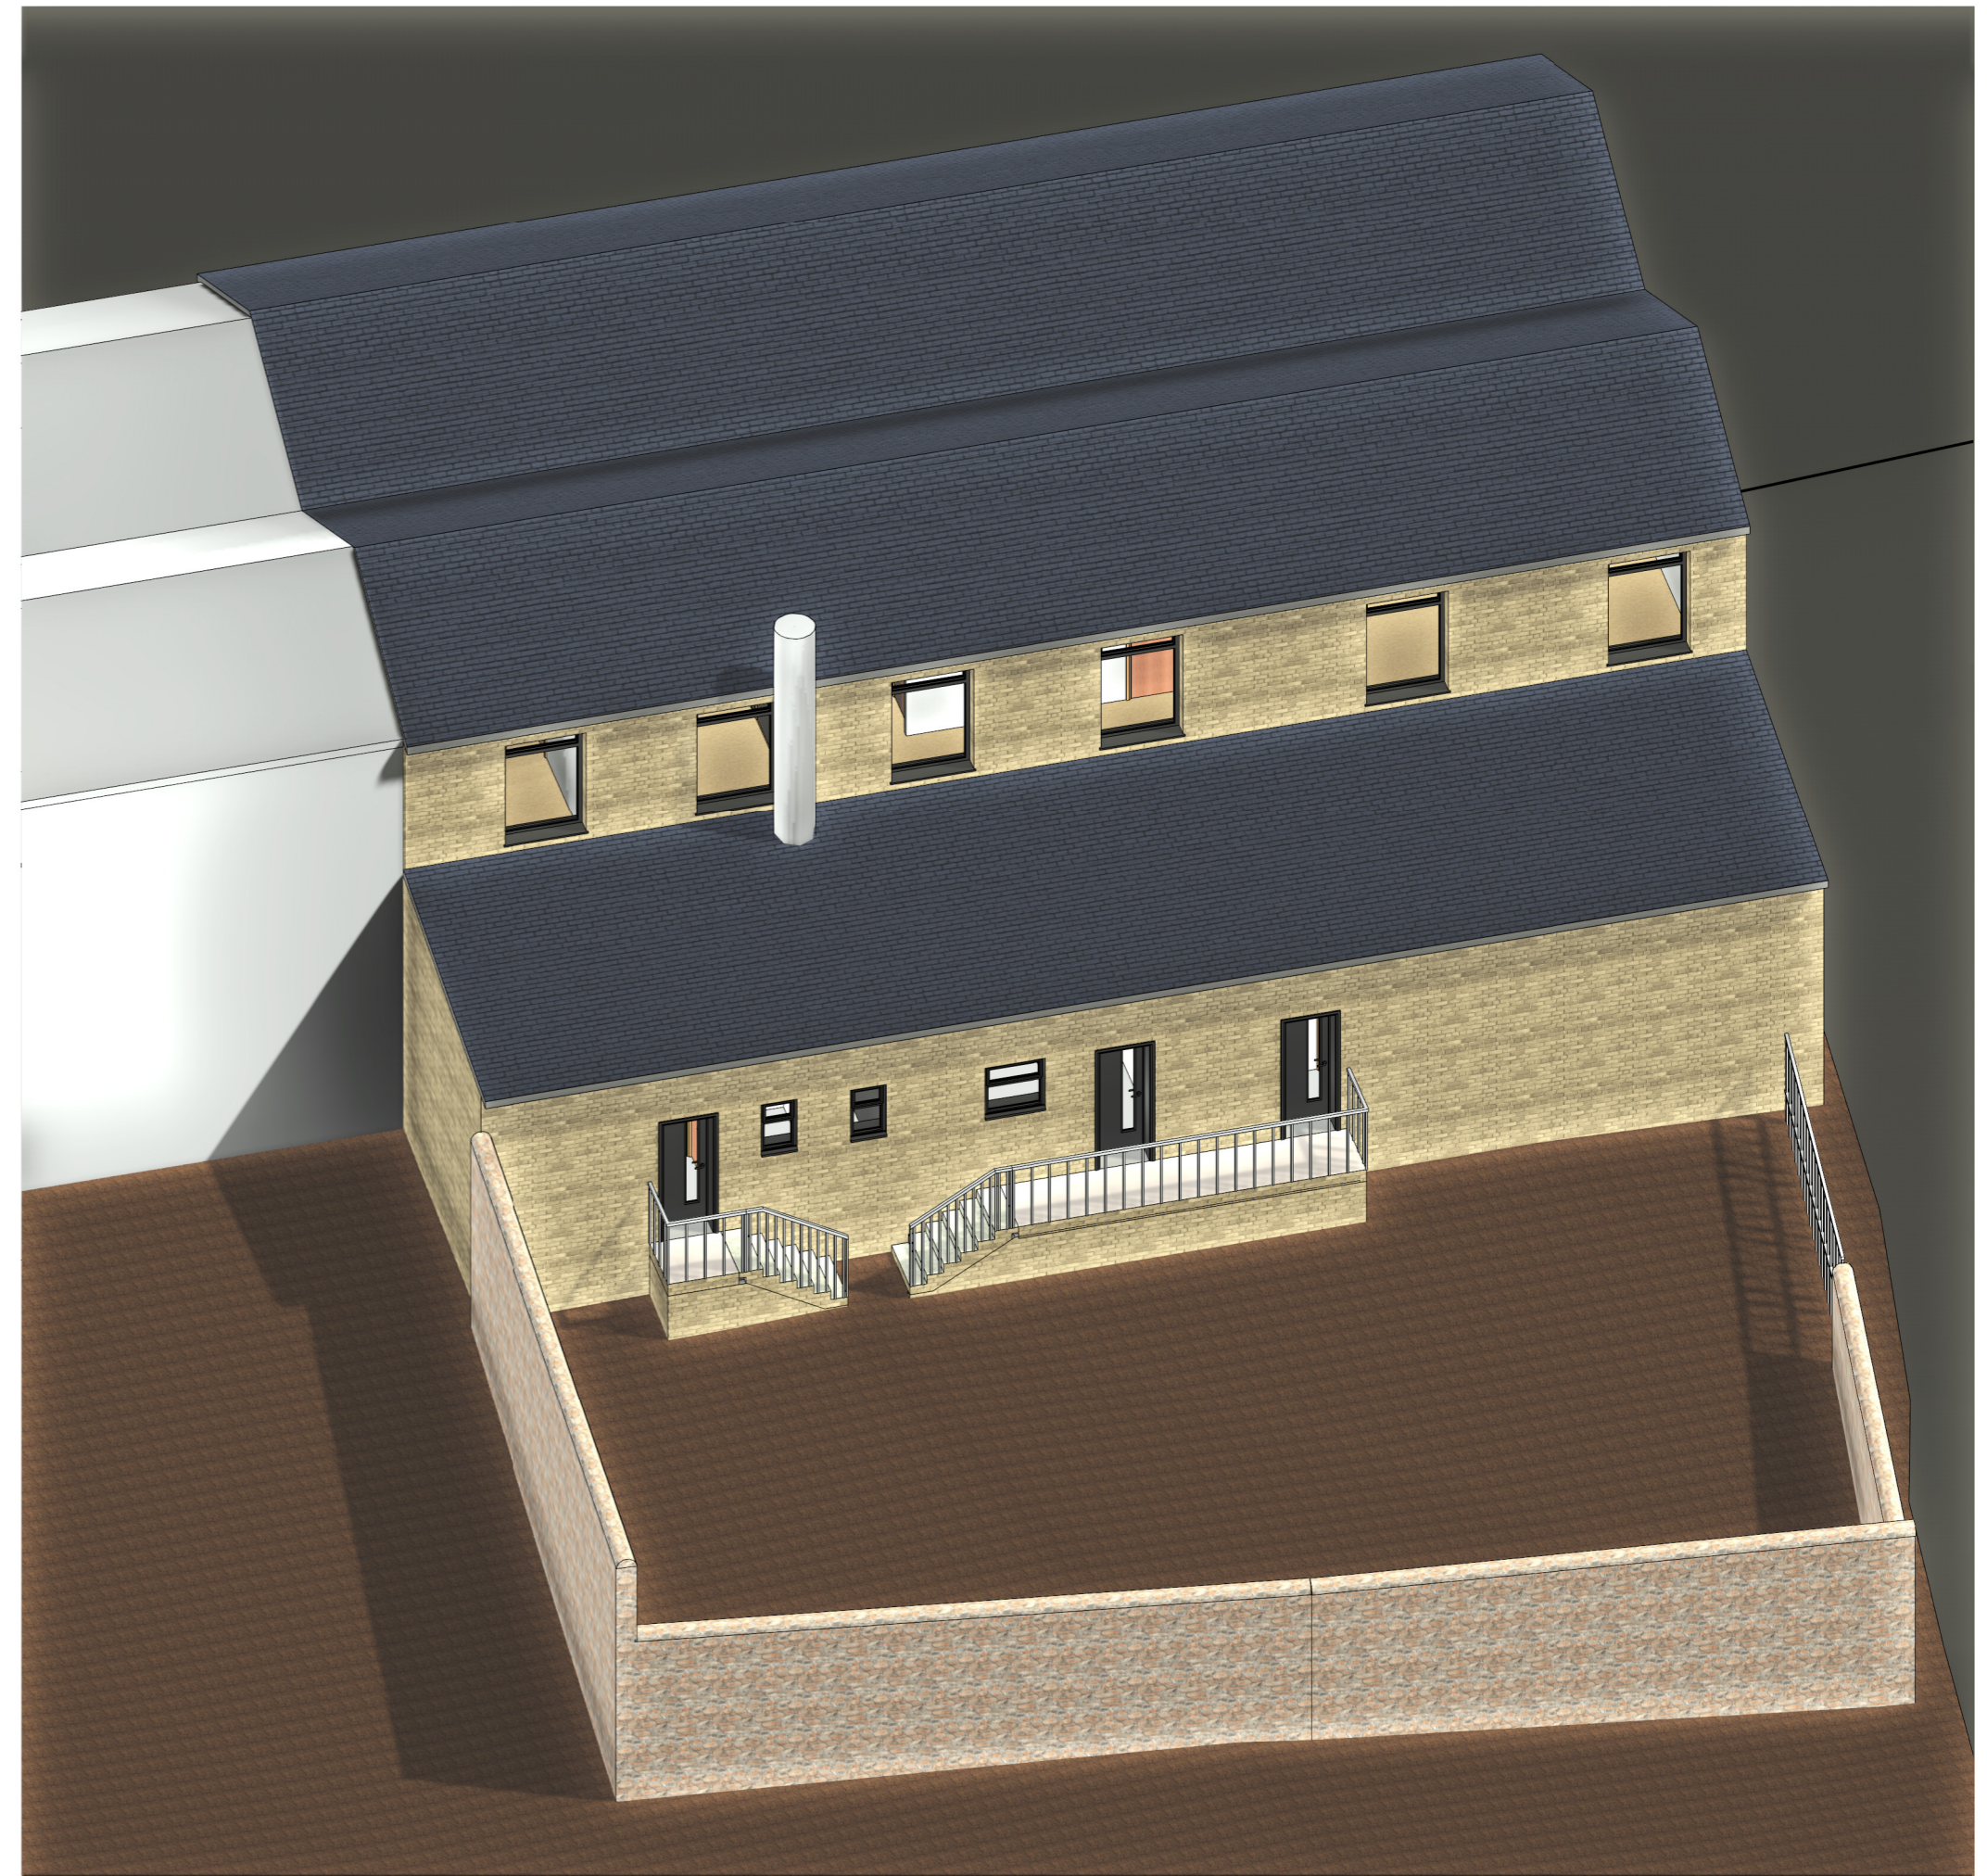

**4** 3D EXISTING VIEW 2

| No. | Description | Date |
|-----|-------------|------|
|     |             |      |
|     |             |      |
**363** Architecture

| CODE | STATUS | SUITABILITY DESCRIPTION | PURPOSE OF ISSUE |
|------|--------|-------------------------|------------------|
|      |        |                         | PLANNING         |

|         |                           |
|---------|---------------------------|
| PROJECT | 108 BRADFORD ROAD HD1 6JR |
| SHEET   | PROPOSED 3D VIEWS 2       |

|                    |                          |              |
|--------------------|--------------------------|--------------|
| CLIENT             |                          |              |
| Date<br>29/06/2024 | Project number<br>PROJ30 | Scale (@ A2) |
| Drawn by<br>MSA    | DRAWING NUMBER           | REV          |
| Checked by<br>RM   | PROJ30-XX-XX-ZZ-DR-A-502 |              |