



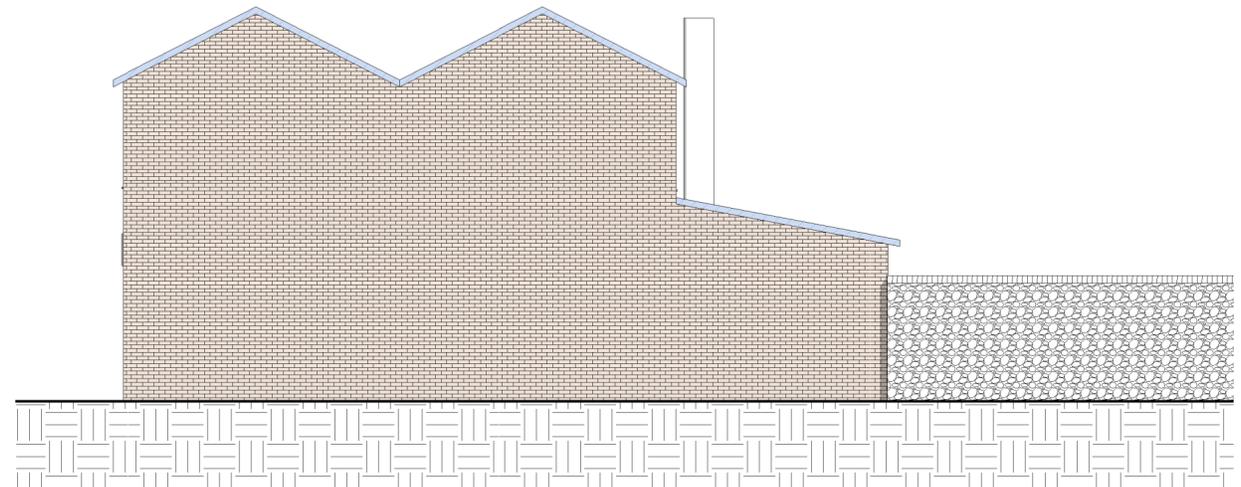


3 EXISTING SOUTH
1 : 100

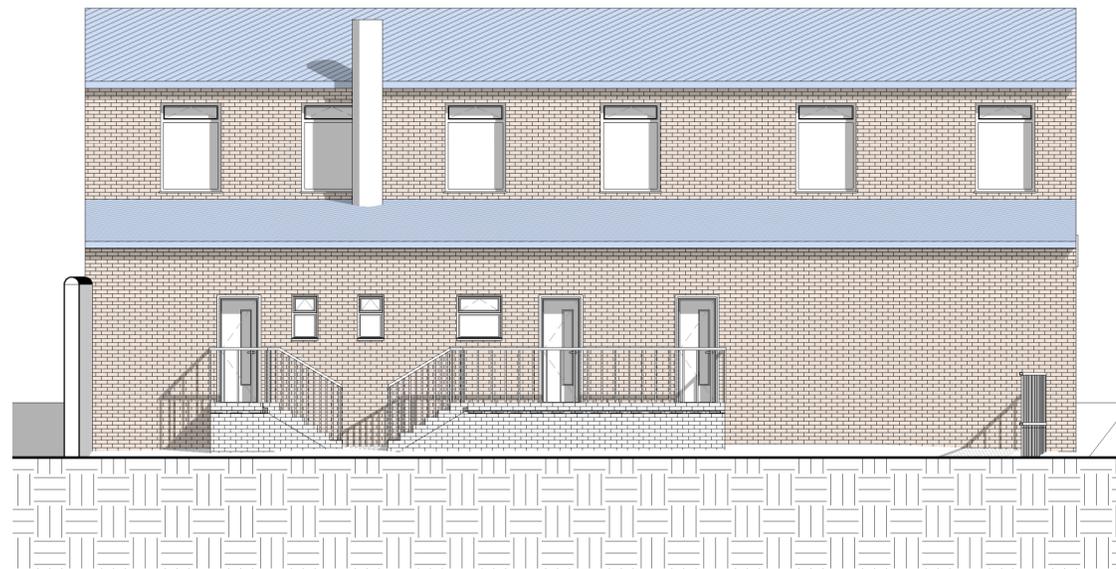


1 EXISTING EAST
1 : 100



2 EXISTING NORTH
1 : 100

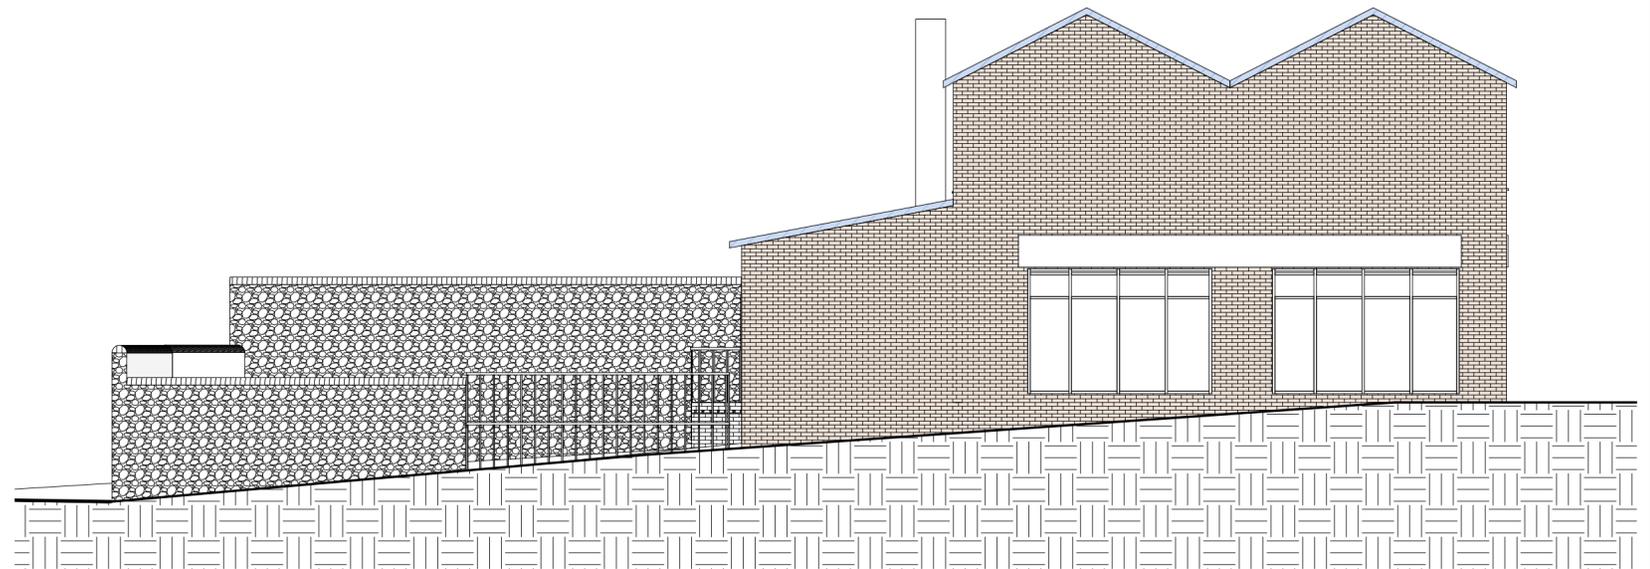

4 EXISTING WEST
1 : 100

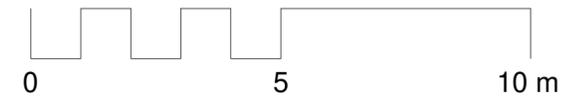

No.	Description	Date

363 Architecture

CODE	STATUS	SUITABILITY DESCRIPTION	PURPOSE OF ISSUE
			PLANNING

PROJECT
108 BRADFORD ROAD HD1 6JR

SHEET
EXISTING ELEVATIONS

CLIENT		
Date 29/06/2024	Project number PROJ30	Scale (@ A2) 1 : 100
Drawn by MSA	DRAWING NUMBER	REV
Checked by RM	PROJ30-XX-XX-ZZ-DR-A-201	