



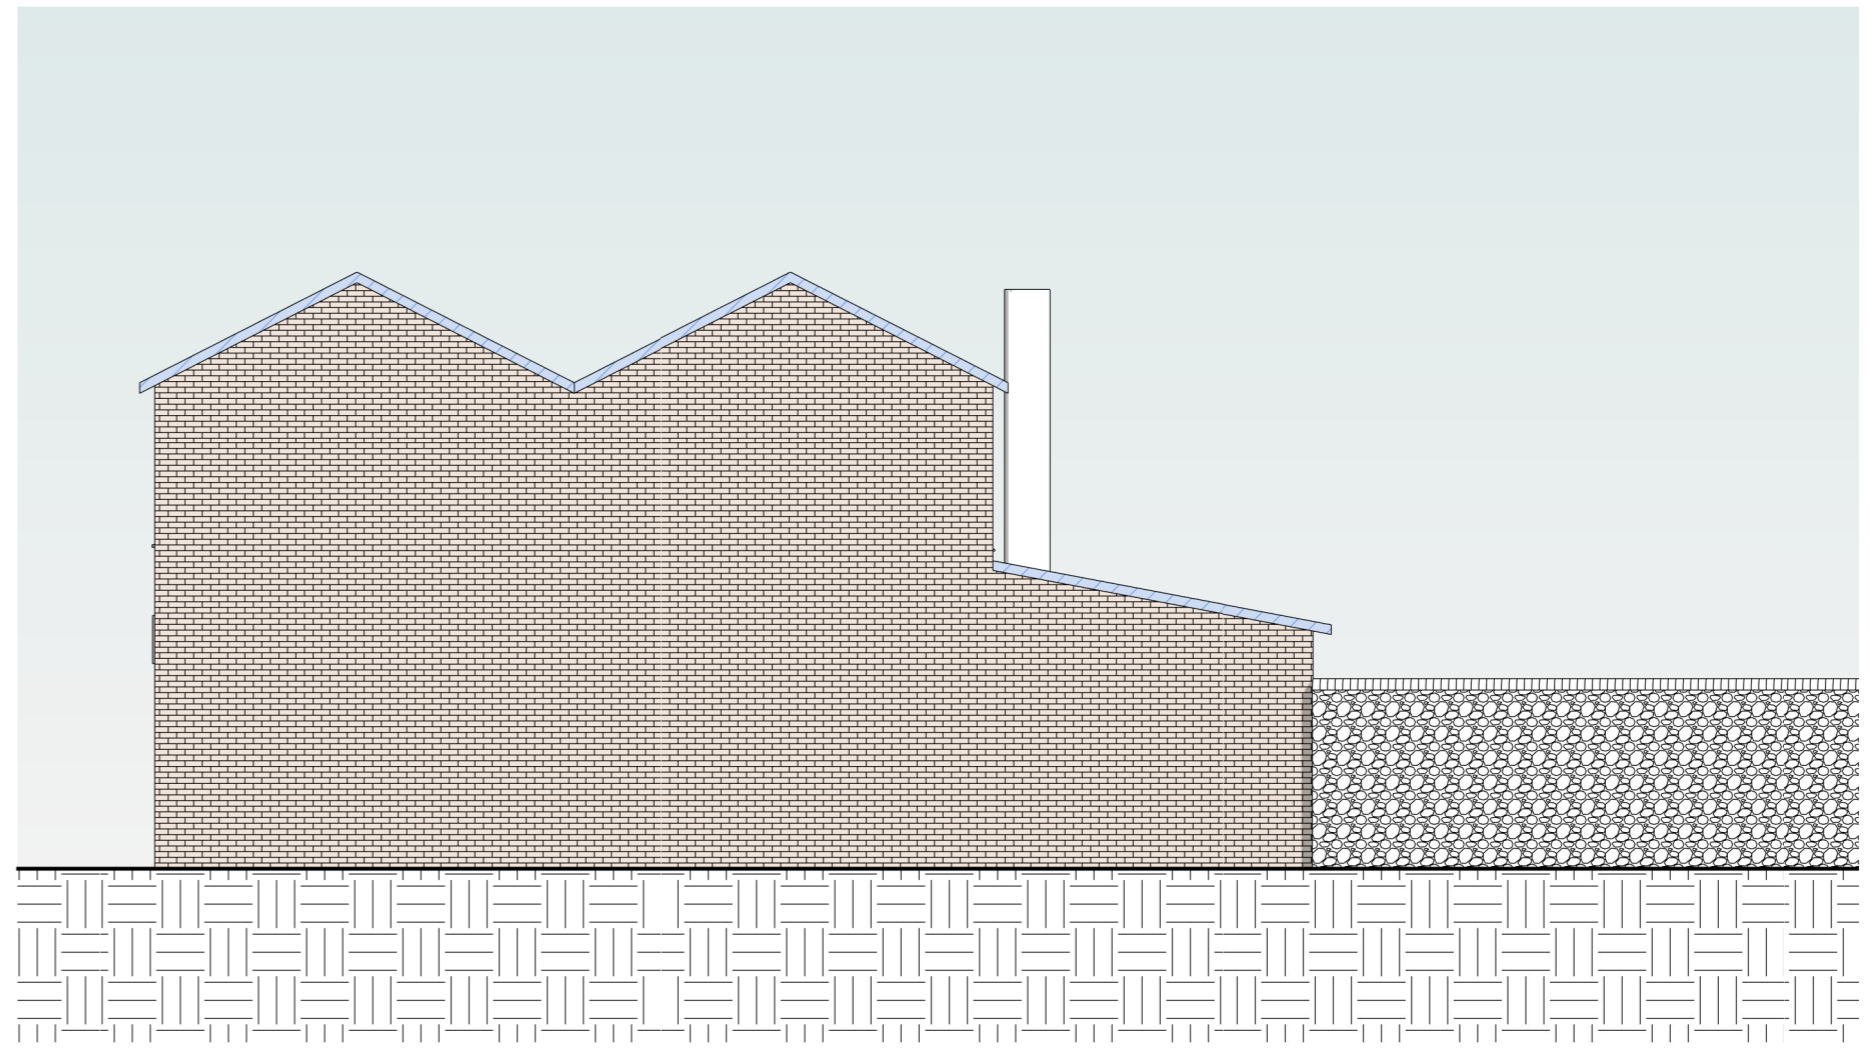


3 PROPOSED SOUTH
1 : 100

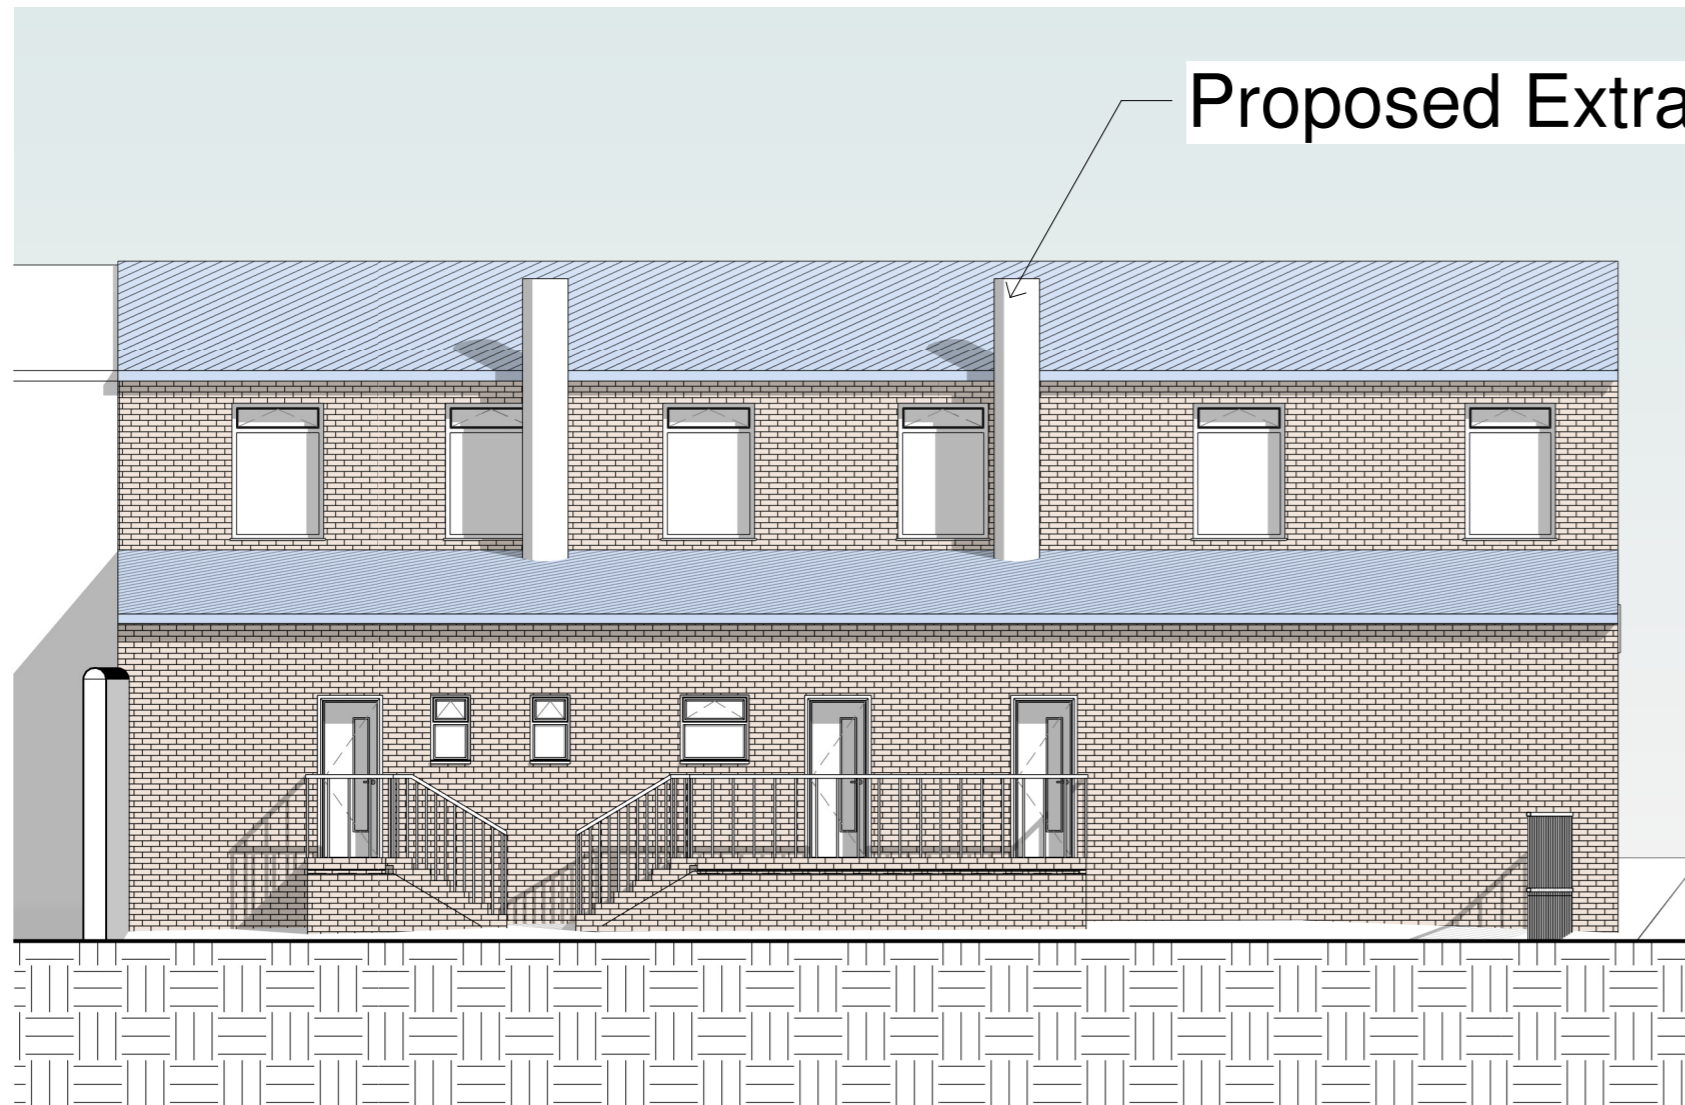

1 PROPOSED EAST
1 : 100



2 PROPOSED NORTH
1 : 100

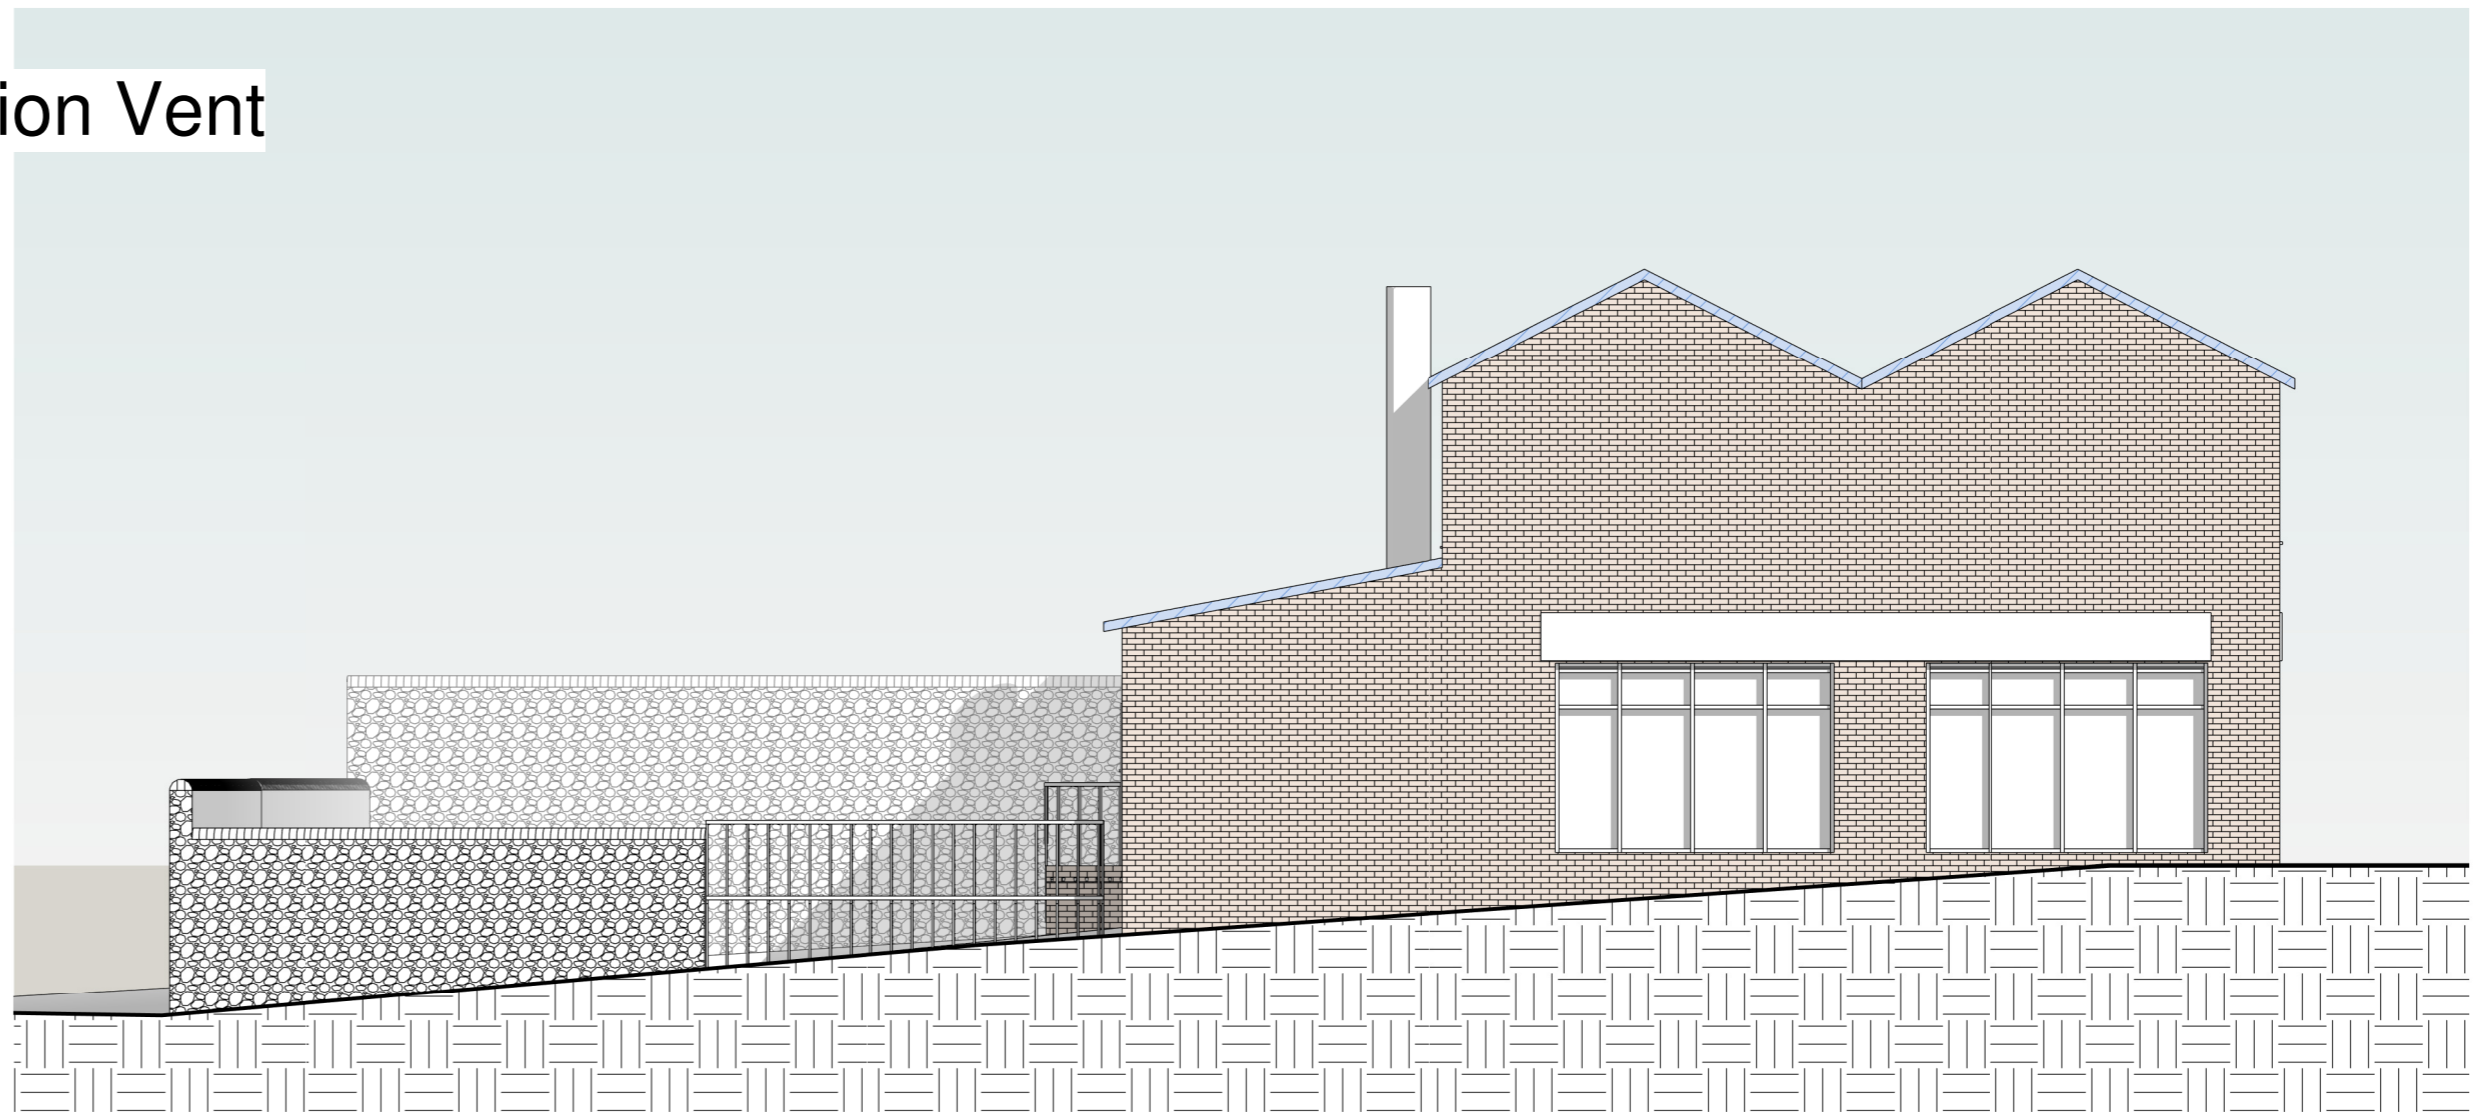

4 PROPOSED WEST
1 : 100

No.	Description	Date

363 Architecture

CODE	STATUS	SUITABILITY DESCRIPTION	PURPOSE OF ISSUE
			PLANNING

PROJECT	108 BRADFORD ROAD HD1 6JR
SHEET	PROPOSED ELEVATIONS

CLIENT		
Date 29/06/2024	Project number PROJ30	Scale (@ A2) 1 : 100
Drawn by MSA	DRAWING NUMBER	REV
Checked by RM	PROJ30-XX-XX-ZZ-DR-A-202	