


Ordnance Survey, (c) Crown Copyright 2023. All rights reserved. Licence number 100022432

**LOCATION PLAN
1:1250**

**BLOCK PLAN
1:500**

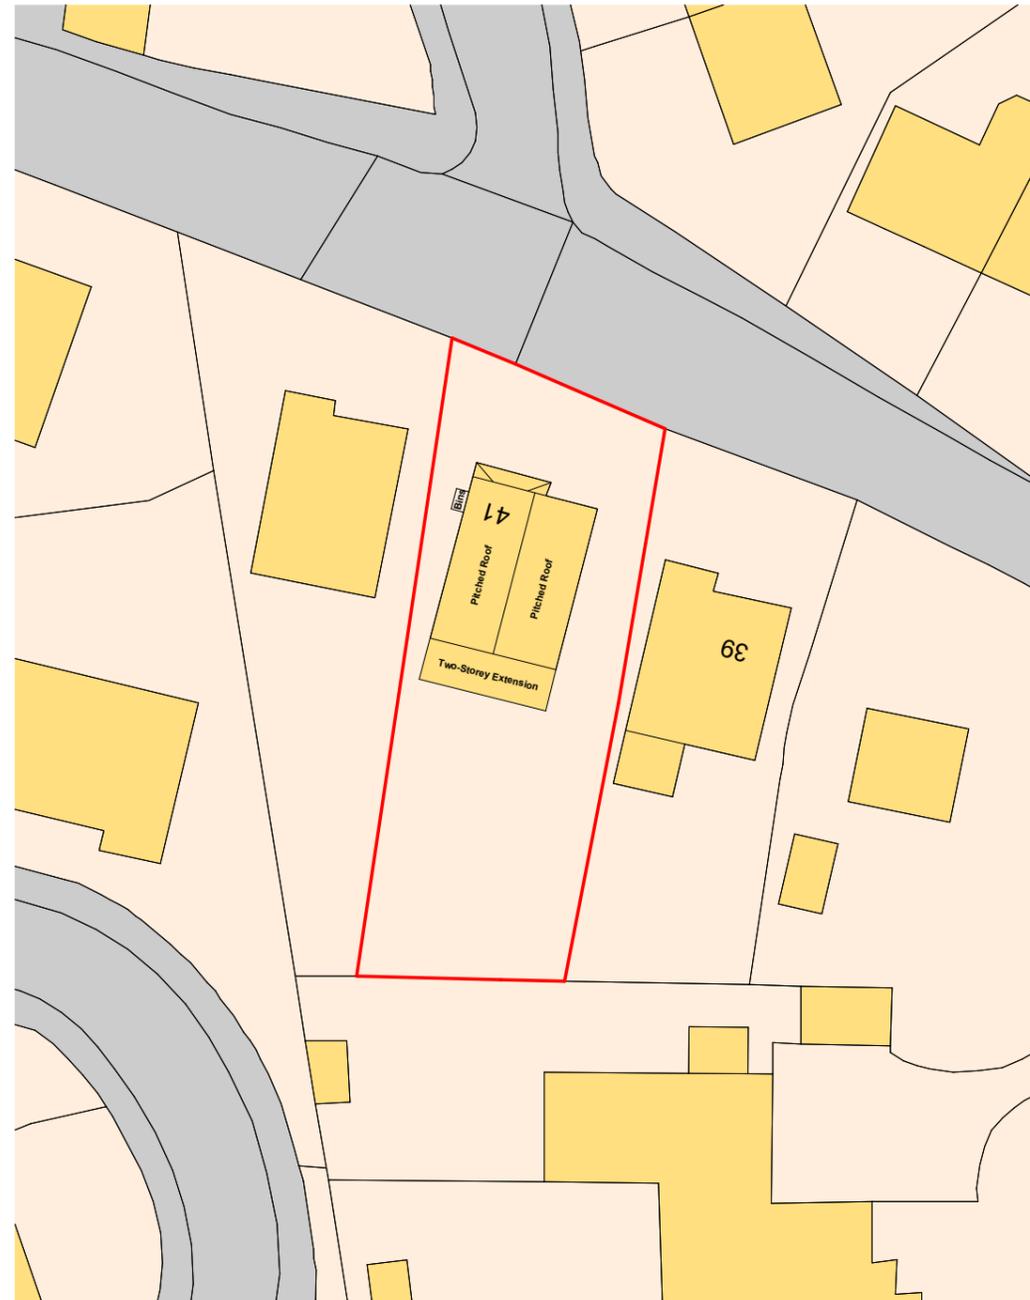

NOTES

DO NOT SCALE FROM THIS DRAWING

It is the Contractor's responsibility to check all governing dimensions and verify all dimensions on site before commencing any work or making any shop drawings. This drawing is to be read in conjunction with schedules of work, specifications, bills of quantities and other relevant information. Any discrepancies are to be reported to Milaro Estates Limited. Work and materials are to be in accordance with the Building Regulations and to comply with relevant British Standards. This drawing is copyright of Milaro Estates Limited and should not be reproduced in whole or part without their written permission.

Revision Schedule

Rev	Date	Description	By
A	240701	Client approval	MC



MILARO ESTATES LIMITED
 35 WESTGATE, HUDDERSFIELD, HD1 1PA
 info@milaro.co.uk

Project
 Paul & Abigail Stone
 41 Broad Lane, HD9 3XE
 Two-Storey Rear Extension

Project Status
 Planning

Drawing Title
 Location and Block Plan

A3	Date 15/02/2024	Scale As indicated
Drawn by MBC	Checked by --	

Drawing No. 240626-P-A001	Revision A
------------------------------	---------------