

NOTES

DO NOT SCALE FROM THIS DRAWING


It is the Contractor's responsibility to check all governing dimensions and verify all dimensions on site before commencing any work or making any shop drawings. This drawing is to be read in conjunction with schedules of work, specifications, bills of quantities and other relevant information. Any discrepancies are to be reported to Milaro Estates Limited.
 Work and materials are to be in accordance with the Building Regulations and to comply with relevant British Standards.
 This drawing is copyright of Milaro Estates Limited and should not be reproduced in whole or part without their written permission.

Revision Schedule

Rev	Date	Description	By
A	240701	Client approval	MC



MILARO ESTATES LIMITED
 35 WESTGATE, HUDDERSFIELD, HD1 1PA
 info@milaro.co.uk

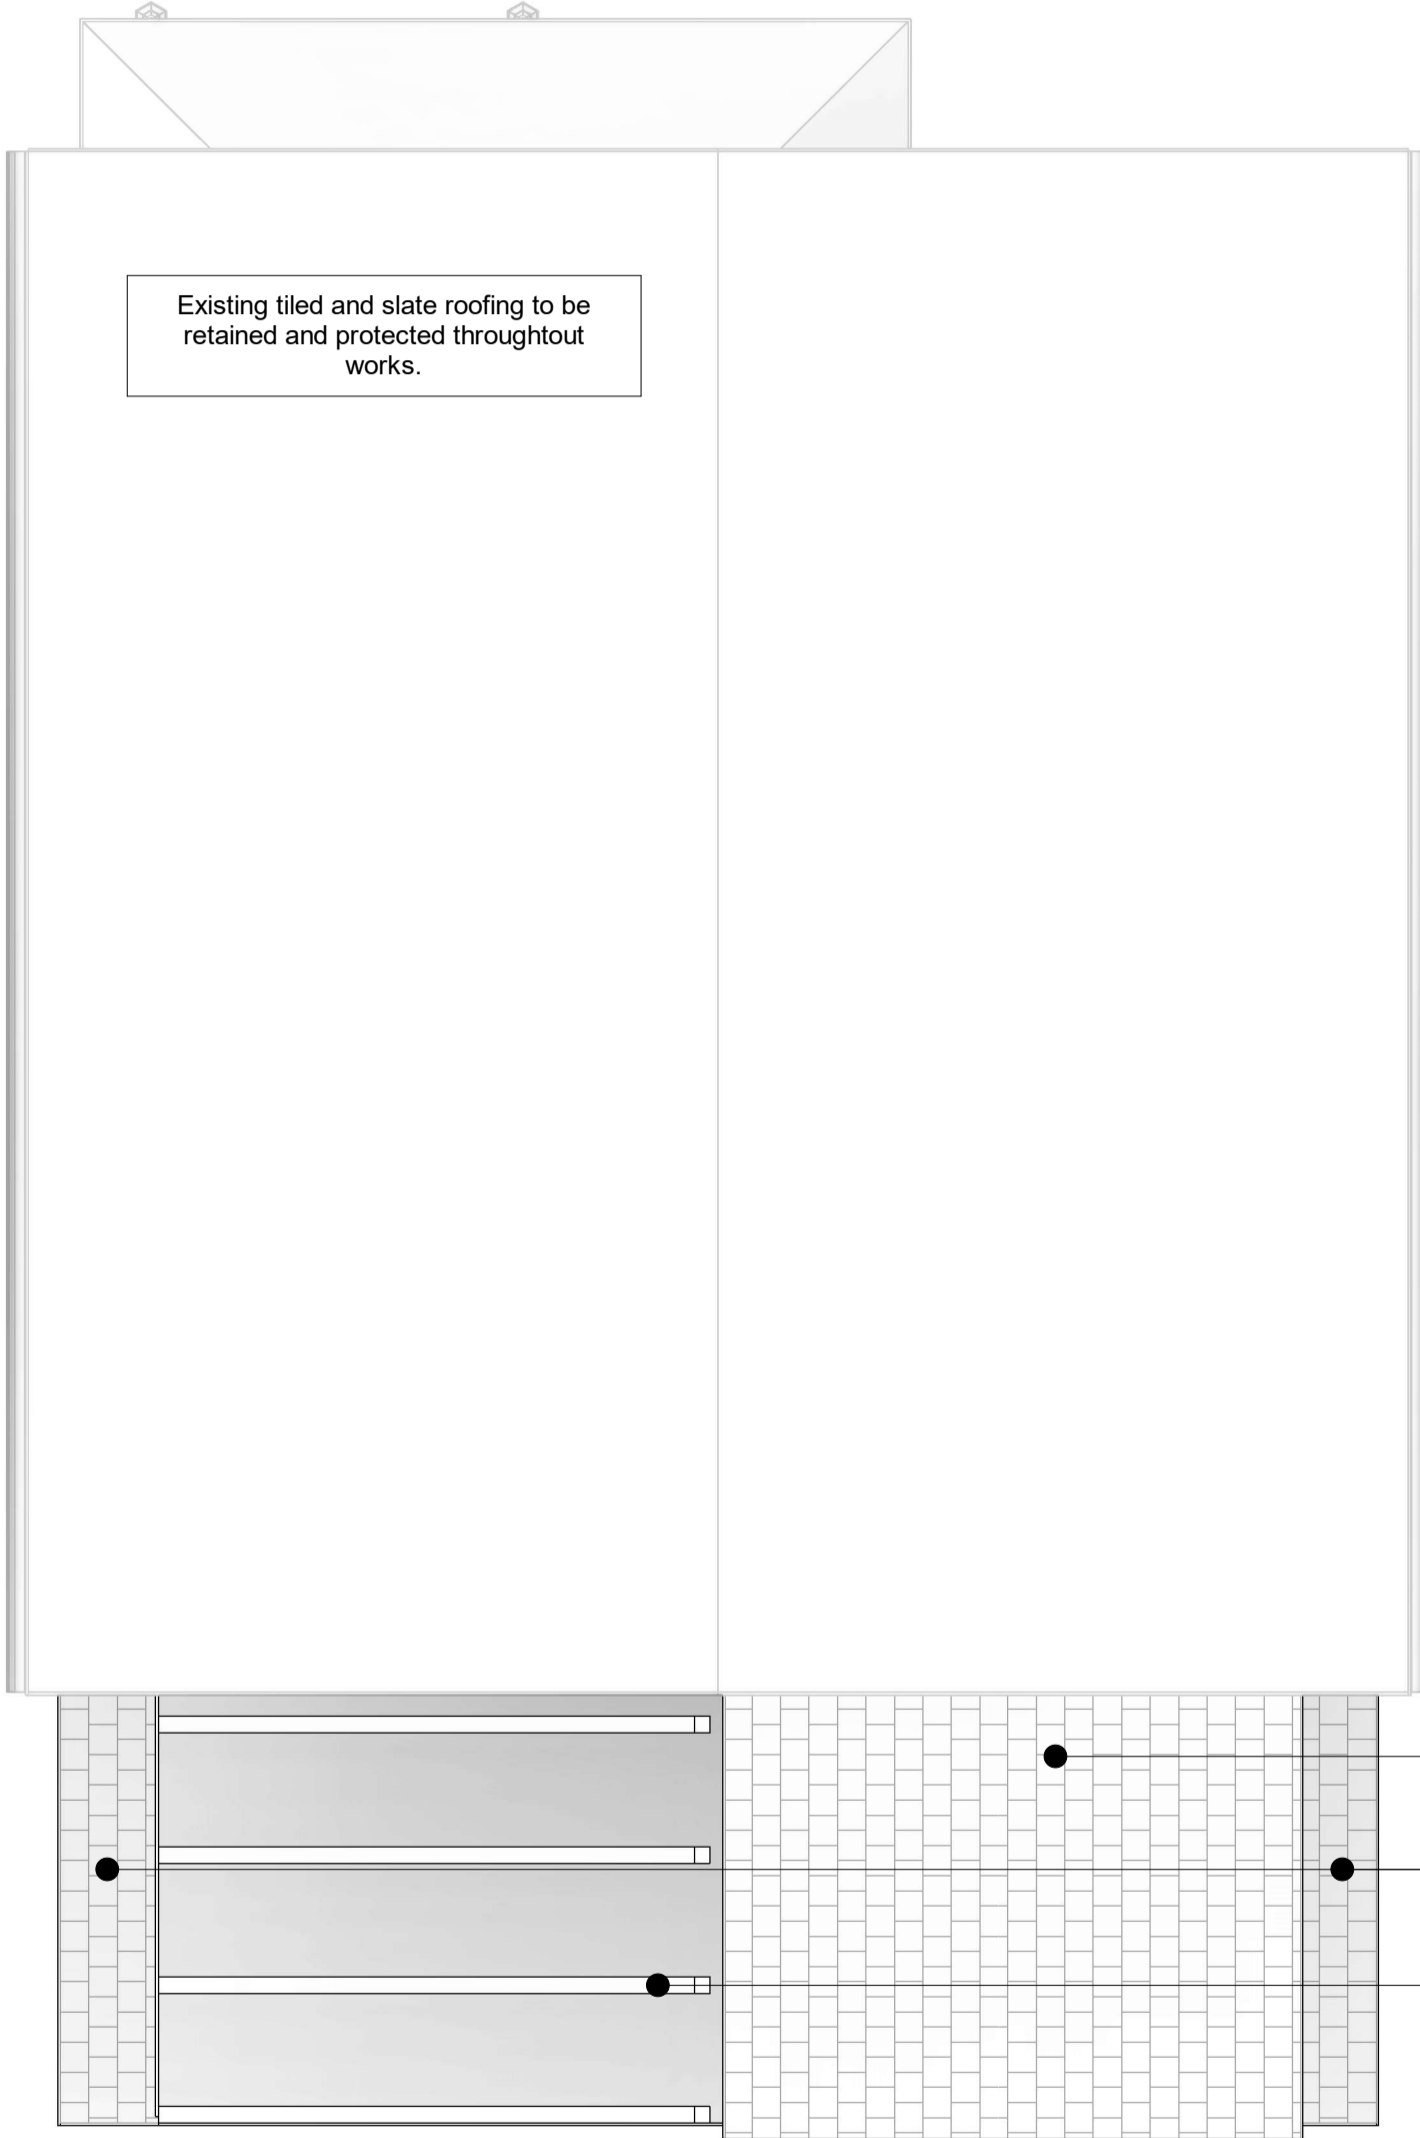

Existing tiled and slate roofing to be retained and protected throughout works.

Mono-pitched roof with slated finish to match existing host dwelling

Lean-to roofs to abutments with slated finish to match existing host dwelling

Timber solar shading over new balcony to mirror mono-pitch roof

Project Status	Planning
Drawing Title	Proposed Roof GA Plan

Project	Paul & Abigail Stone
	41 Broad Lane, HD9 3XE
	Two-Storey Rear Extension

A3	Date 15/02/2024	Scale 1 : 50
Drawn by MBC	Checked by --	
Drawing No. 240626-P-A113		Revision A