


NOTES

- Do not scale from this drawing.
- This drawing is copyright.
- All dimensions to be checked on site prior to the order or manufacture of any goods.

Revisions:

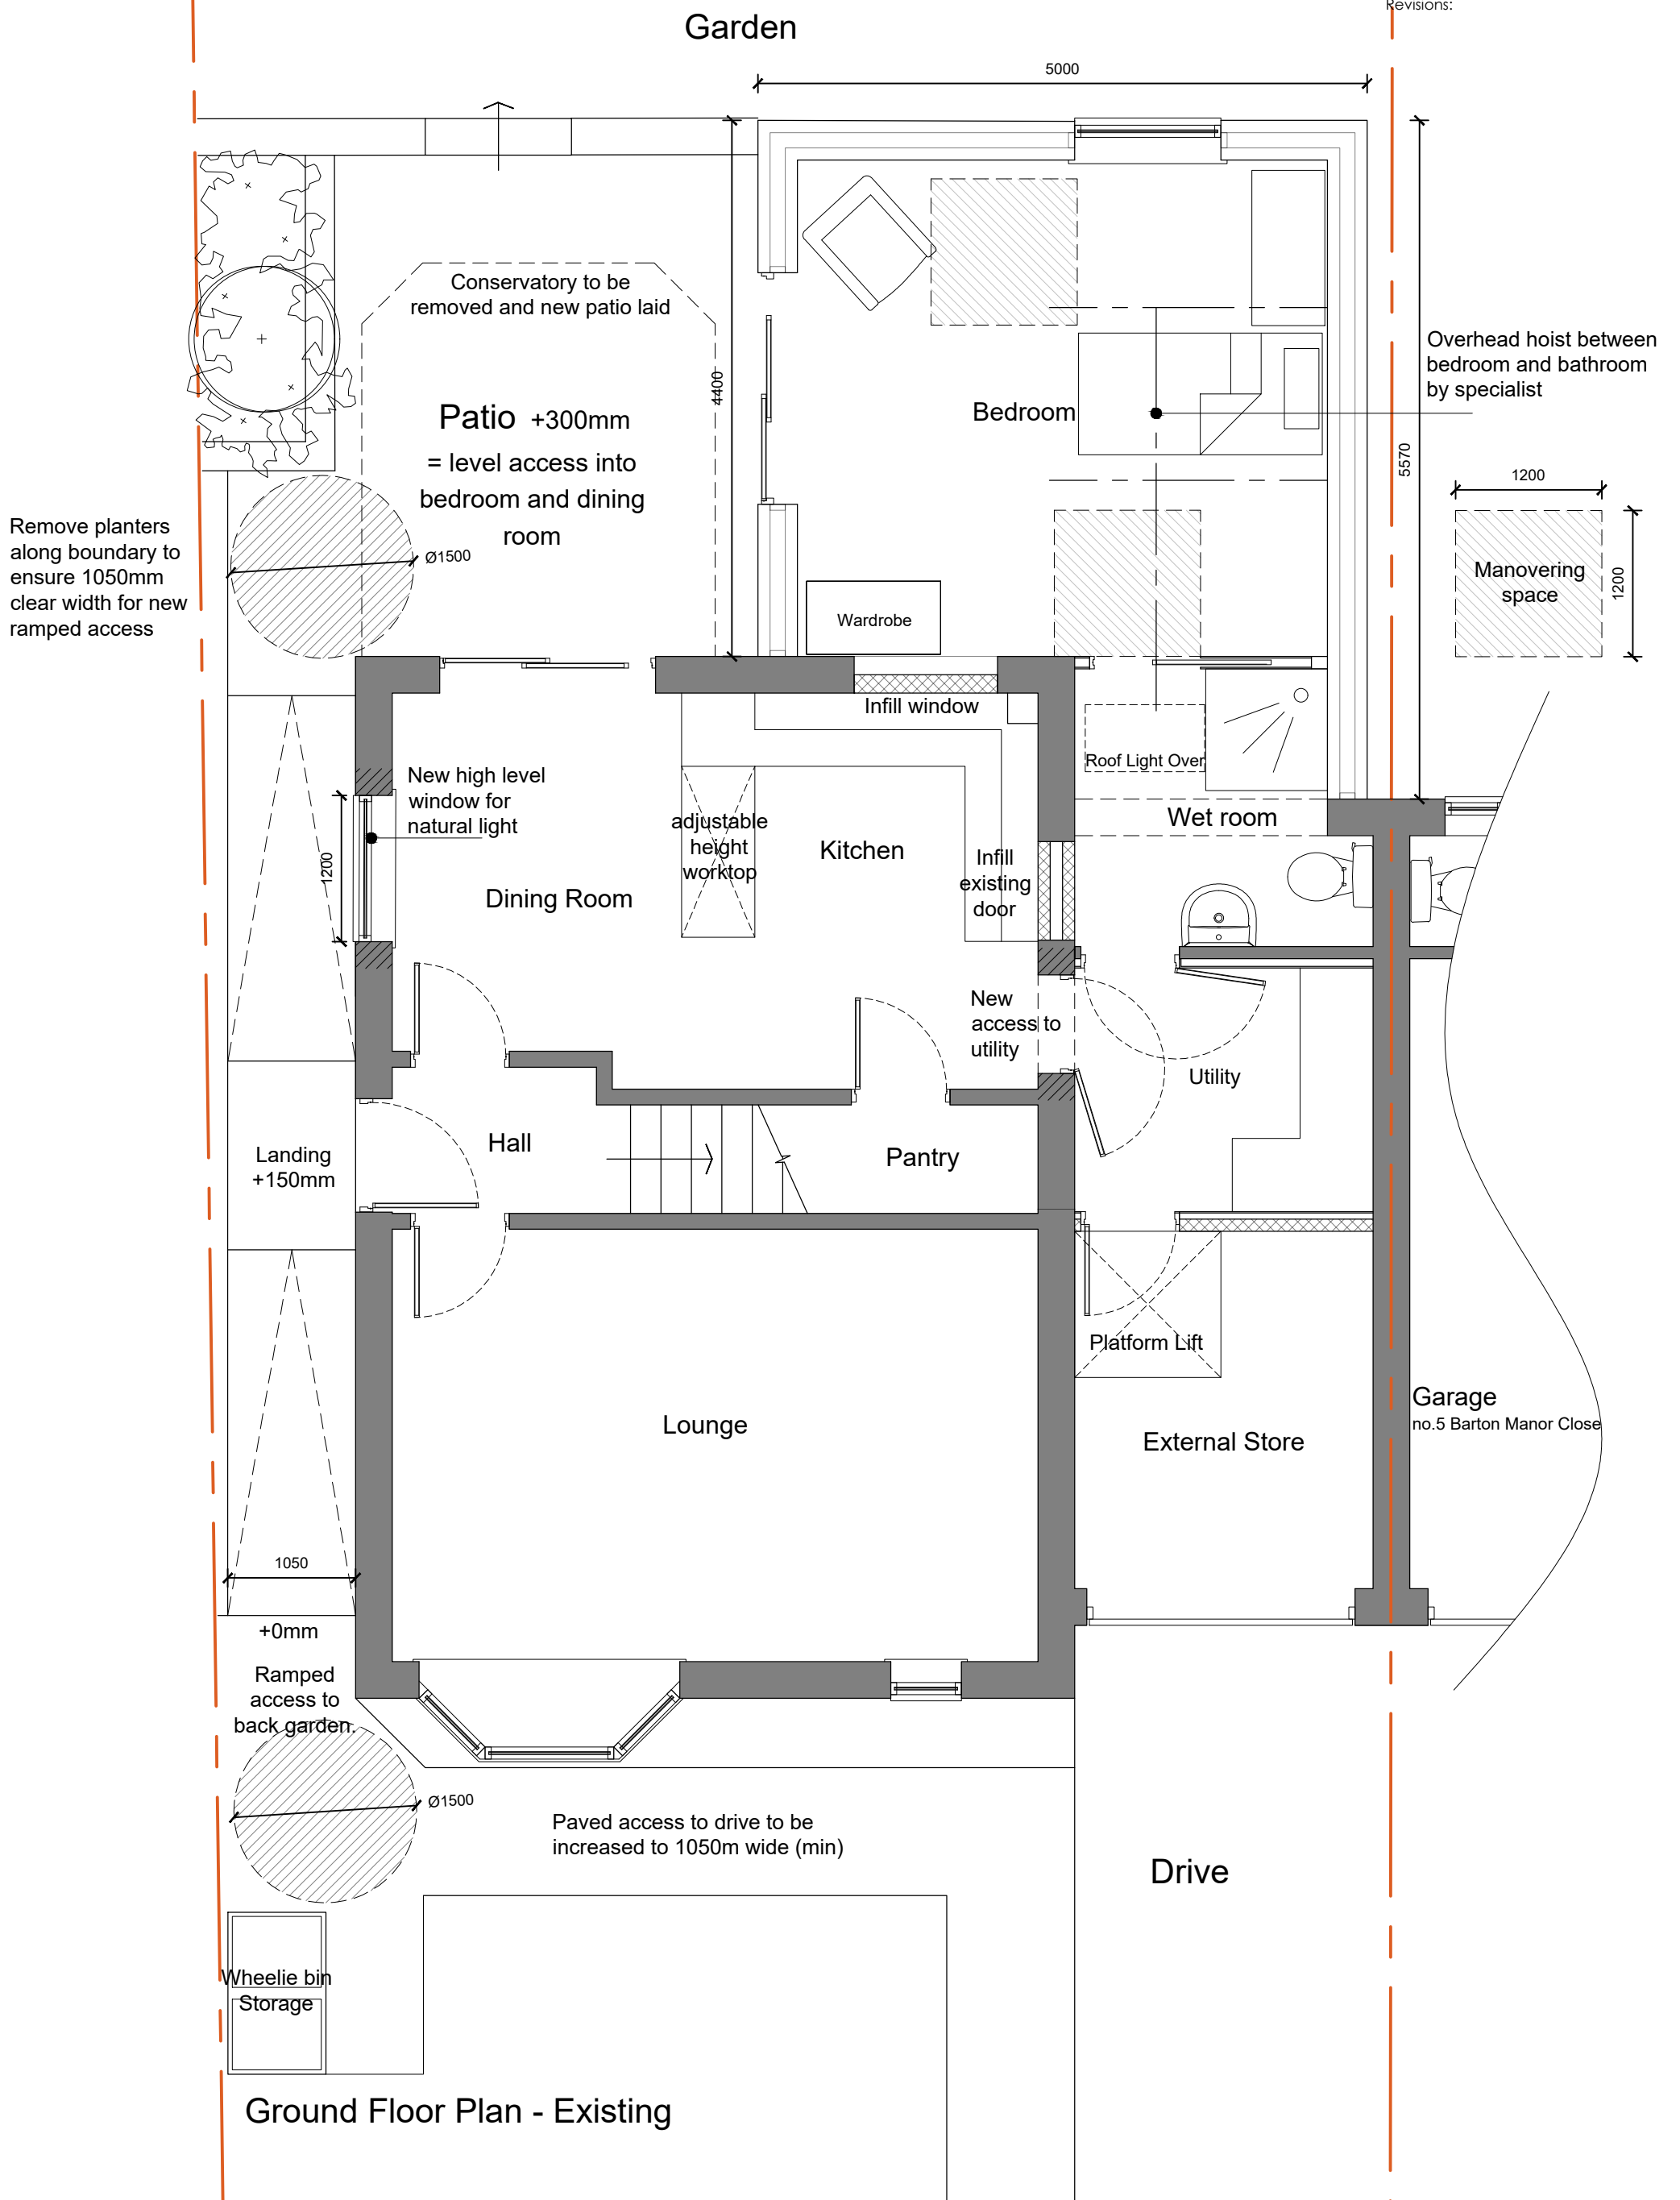

3 Barton Manor Close: Demolition of conservatory, erection of single storey extension to form wheelchair accessible bedroom and bathroom : As Proposed

Mrs B Vickers, 3 Barton Manor Close, Crosland Hill, Huddersfield, HD4 5PE
Dwg ref: 3BMC/P02 : Scale 1:50 @ A3 : June 2024

Elizabeth Parr . Architect
35 Meadow Lane, Slaithwaite, HD7 5EX

t: 01484 843139 / 07985 541292
e: elizabethparr.architect@gmail.com