



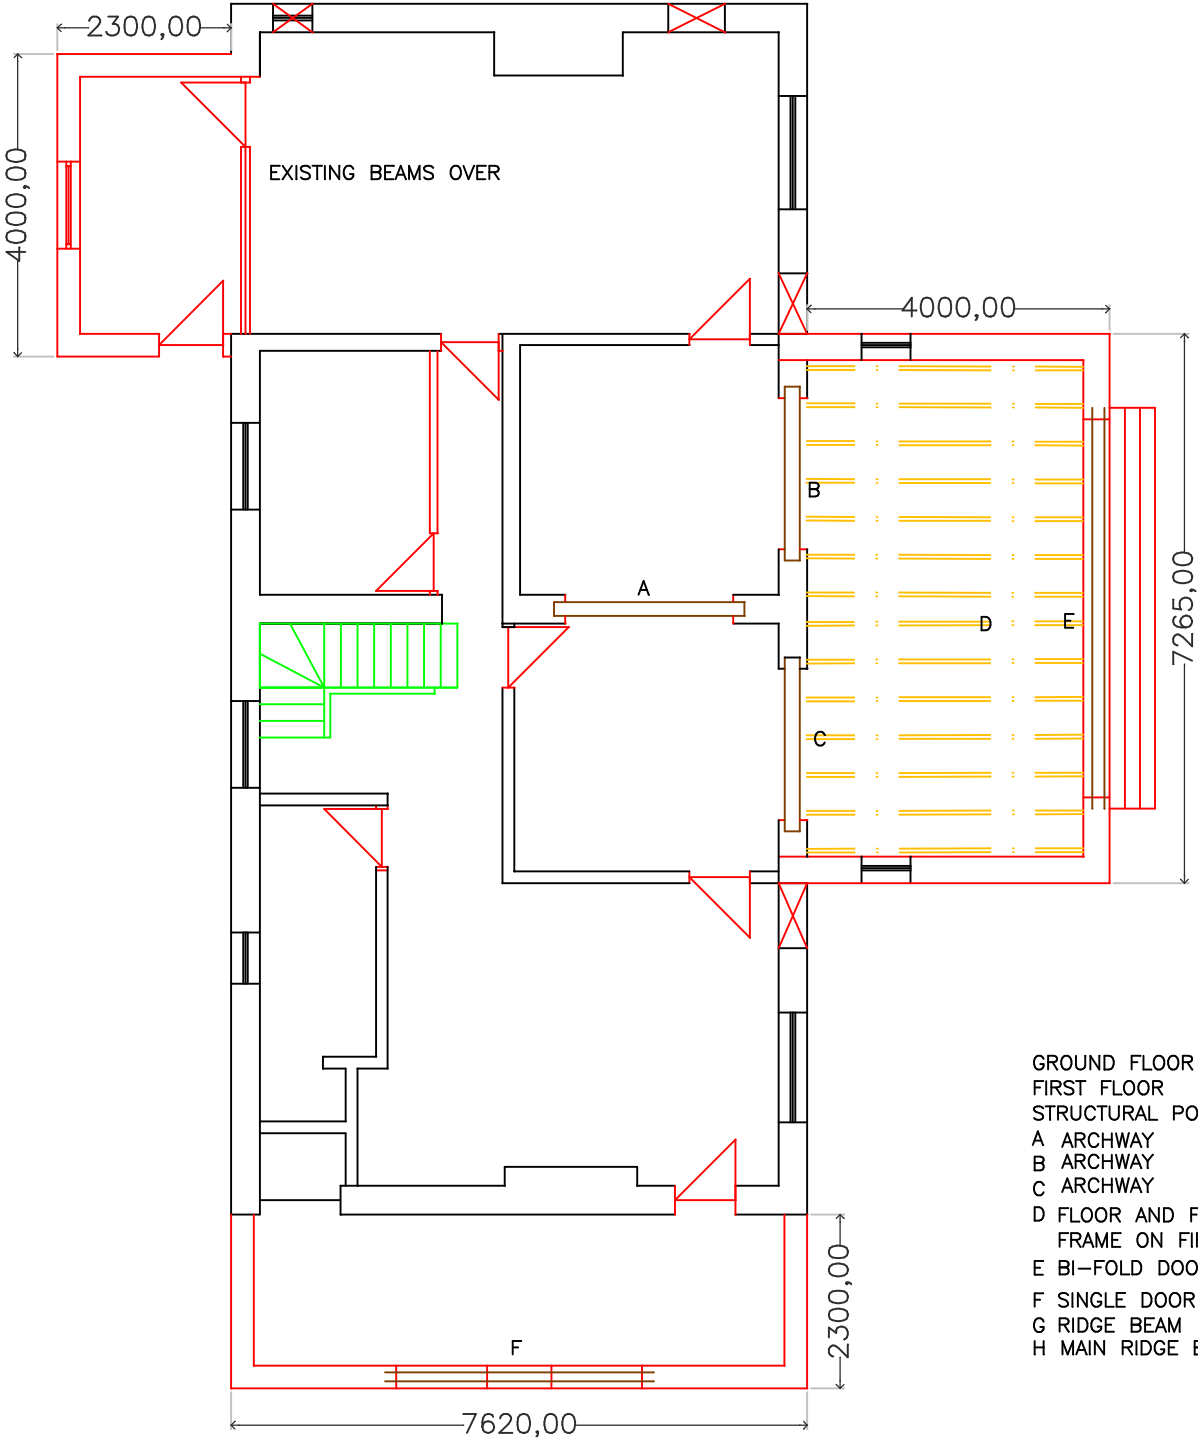

GROUND FLOOR
FIRST FLOOR
STRUCTURAL POINTS
A ARCHWAY
B ARCHWAY
C ARCHWAY
D FLOOR AND FRONT
FRAME ON FIRST FLOOR
E BI-FOLD DOORS
F SINGLE DOOR UNIT
G RIDGE BEAM
H MAIN RIDGE BEAM

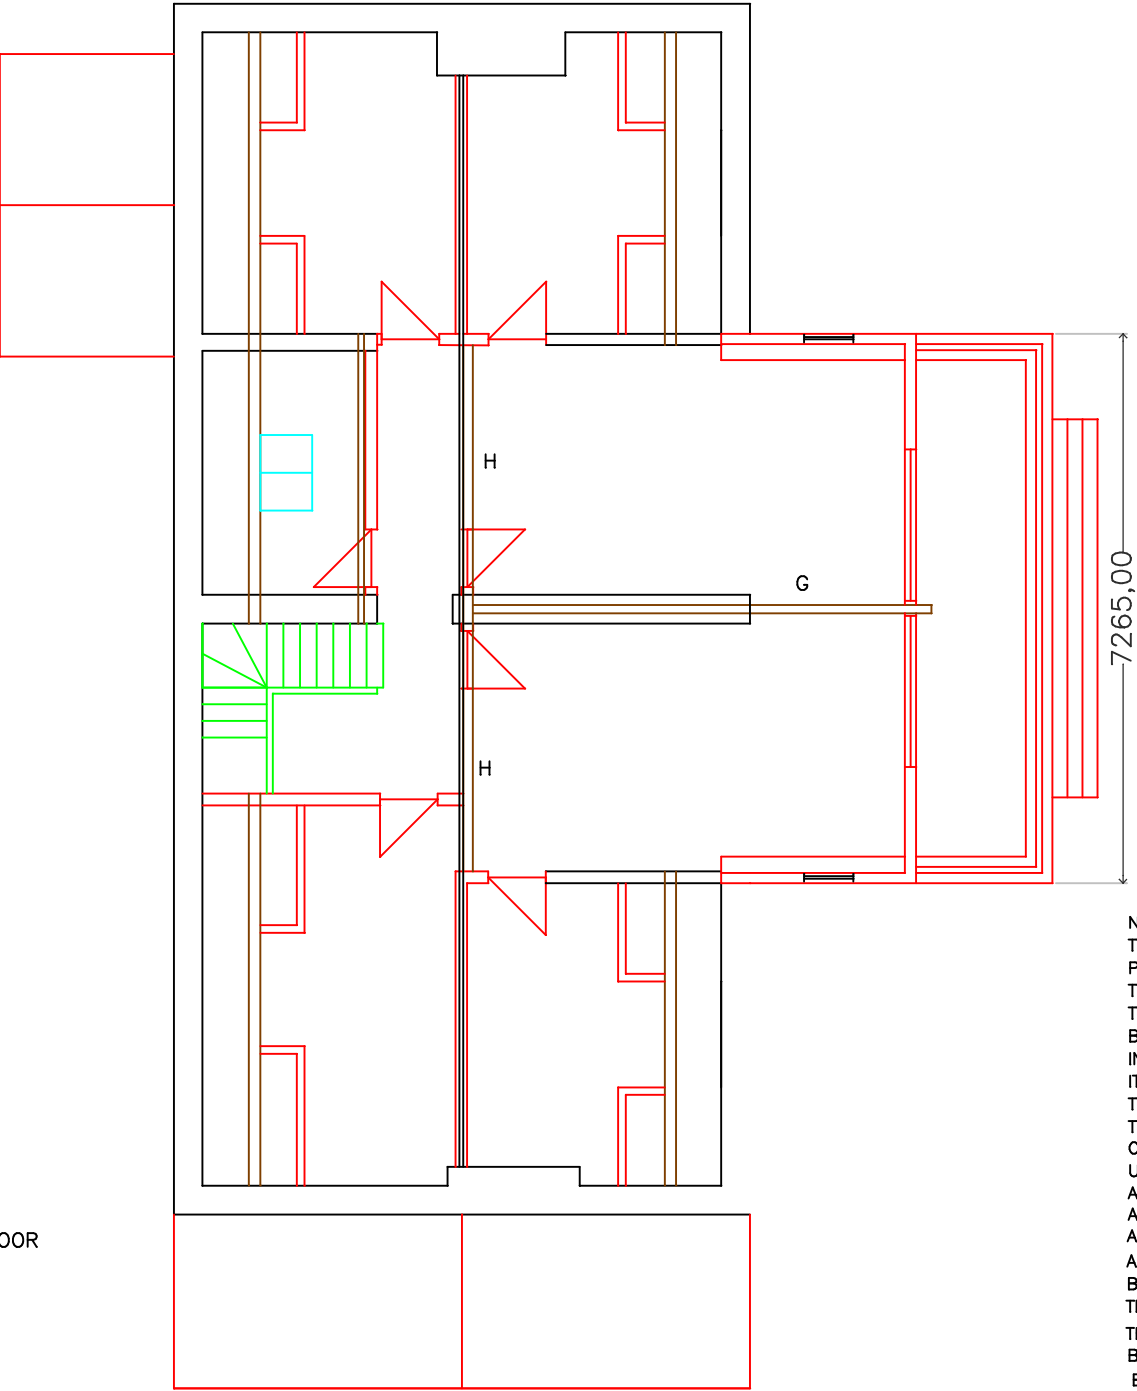

NOTE
THIS DRAWING IS PREPARED FOR THE LOCAL
PLANNING DEPARTMENT FOR APPROVAL ONLY .
TDDS WILL NOT ACCEPT ANY LIABILITY FOR ERRORS OR OMISSIONS.
THIS DRAWING CAN BE USED FOR COSTING PURPOSES
BUT THE CONTRACTOR MUST DO COSTINGS ALSO FROM A SITE
INVESTIGATION.
IT IS THE CLIENTS RESPONSIBILITY TO PROVIDE A CONTRACTOR
TO CARRY OUT SUCH WORK TO A PROPER WORKMAN SHIP MANNER.
THE APPROVED CONTRACTOR IS FULLY RESPONSIBLE FOR :-
CHECKING ALL SITE DIMENSIONS.
USE OF THE APPROPRIATE MATERIALS.
ALL THE WORKS INVOLVED IN THE CONSTRUCTION.
ALL HEALTH AND SAFETY PROCEDURES
ANY ALTERATIONS IN THE CONSTRUCTION THIS DRAWING REPRESENTS
ALL THE WORK UNDERTAKEN SHALL BE INSPECTED AND APPROVED
BY THE BUILDING INSPECTOR
TDDS DISCLAIMS ANY LIABILITY OF ANY WORK CARRIED OUT
THIS DRAWING PRODUCED FOR A PLANNING APPLICATION ONLY
BUILDING REGULATIONS MUST BE OBTAINED
BEFORE ANY WORK COMMENCES.

CLIENT		MR AND MRS S, O'BRIEN 34 THORNEDENE WAY, TONG, BRADFORD BD48NW.		
PROJECT		REFURBISHMENT OF BUNGALOW AT GRANGE NURSERIES WEST GATE HILL TONG BRADFORD BD4 6NS		
DETAIL		BUNGALOW STRUCTURAL BEAM REQUIREMENTS		
SCALE	1=100 1=200	DATE	MARCH 2024	REV
DRAWN BY		DRAWING NO O' BRIEN FILE D9		
AH				
THIS DRAWING AND THE INFORMATION IT CONTAINS ARE THE PROPERTY OF "TECHNIQUE DRAWING AND DESIGN SERVICES" IT IS NOT TO BE COPIED OR DIVULGED TO A THIRD PARTY WITHOUT WRITTEN PERMISSION				
A3 TECHNIQUE DRAWING AND DESIGN SERVICE 500, BEACON ROAD BRADFORD BD63NA TELEPHONE 01274 573508				