


2 3D PROPOSED VIEW 2

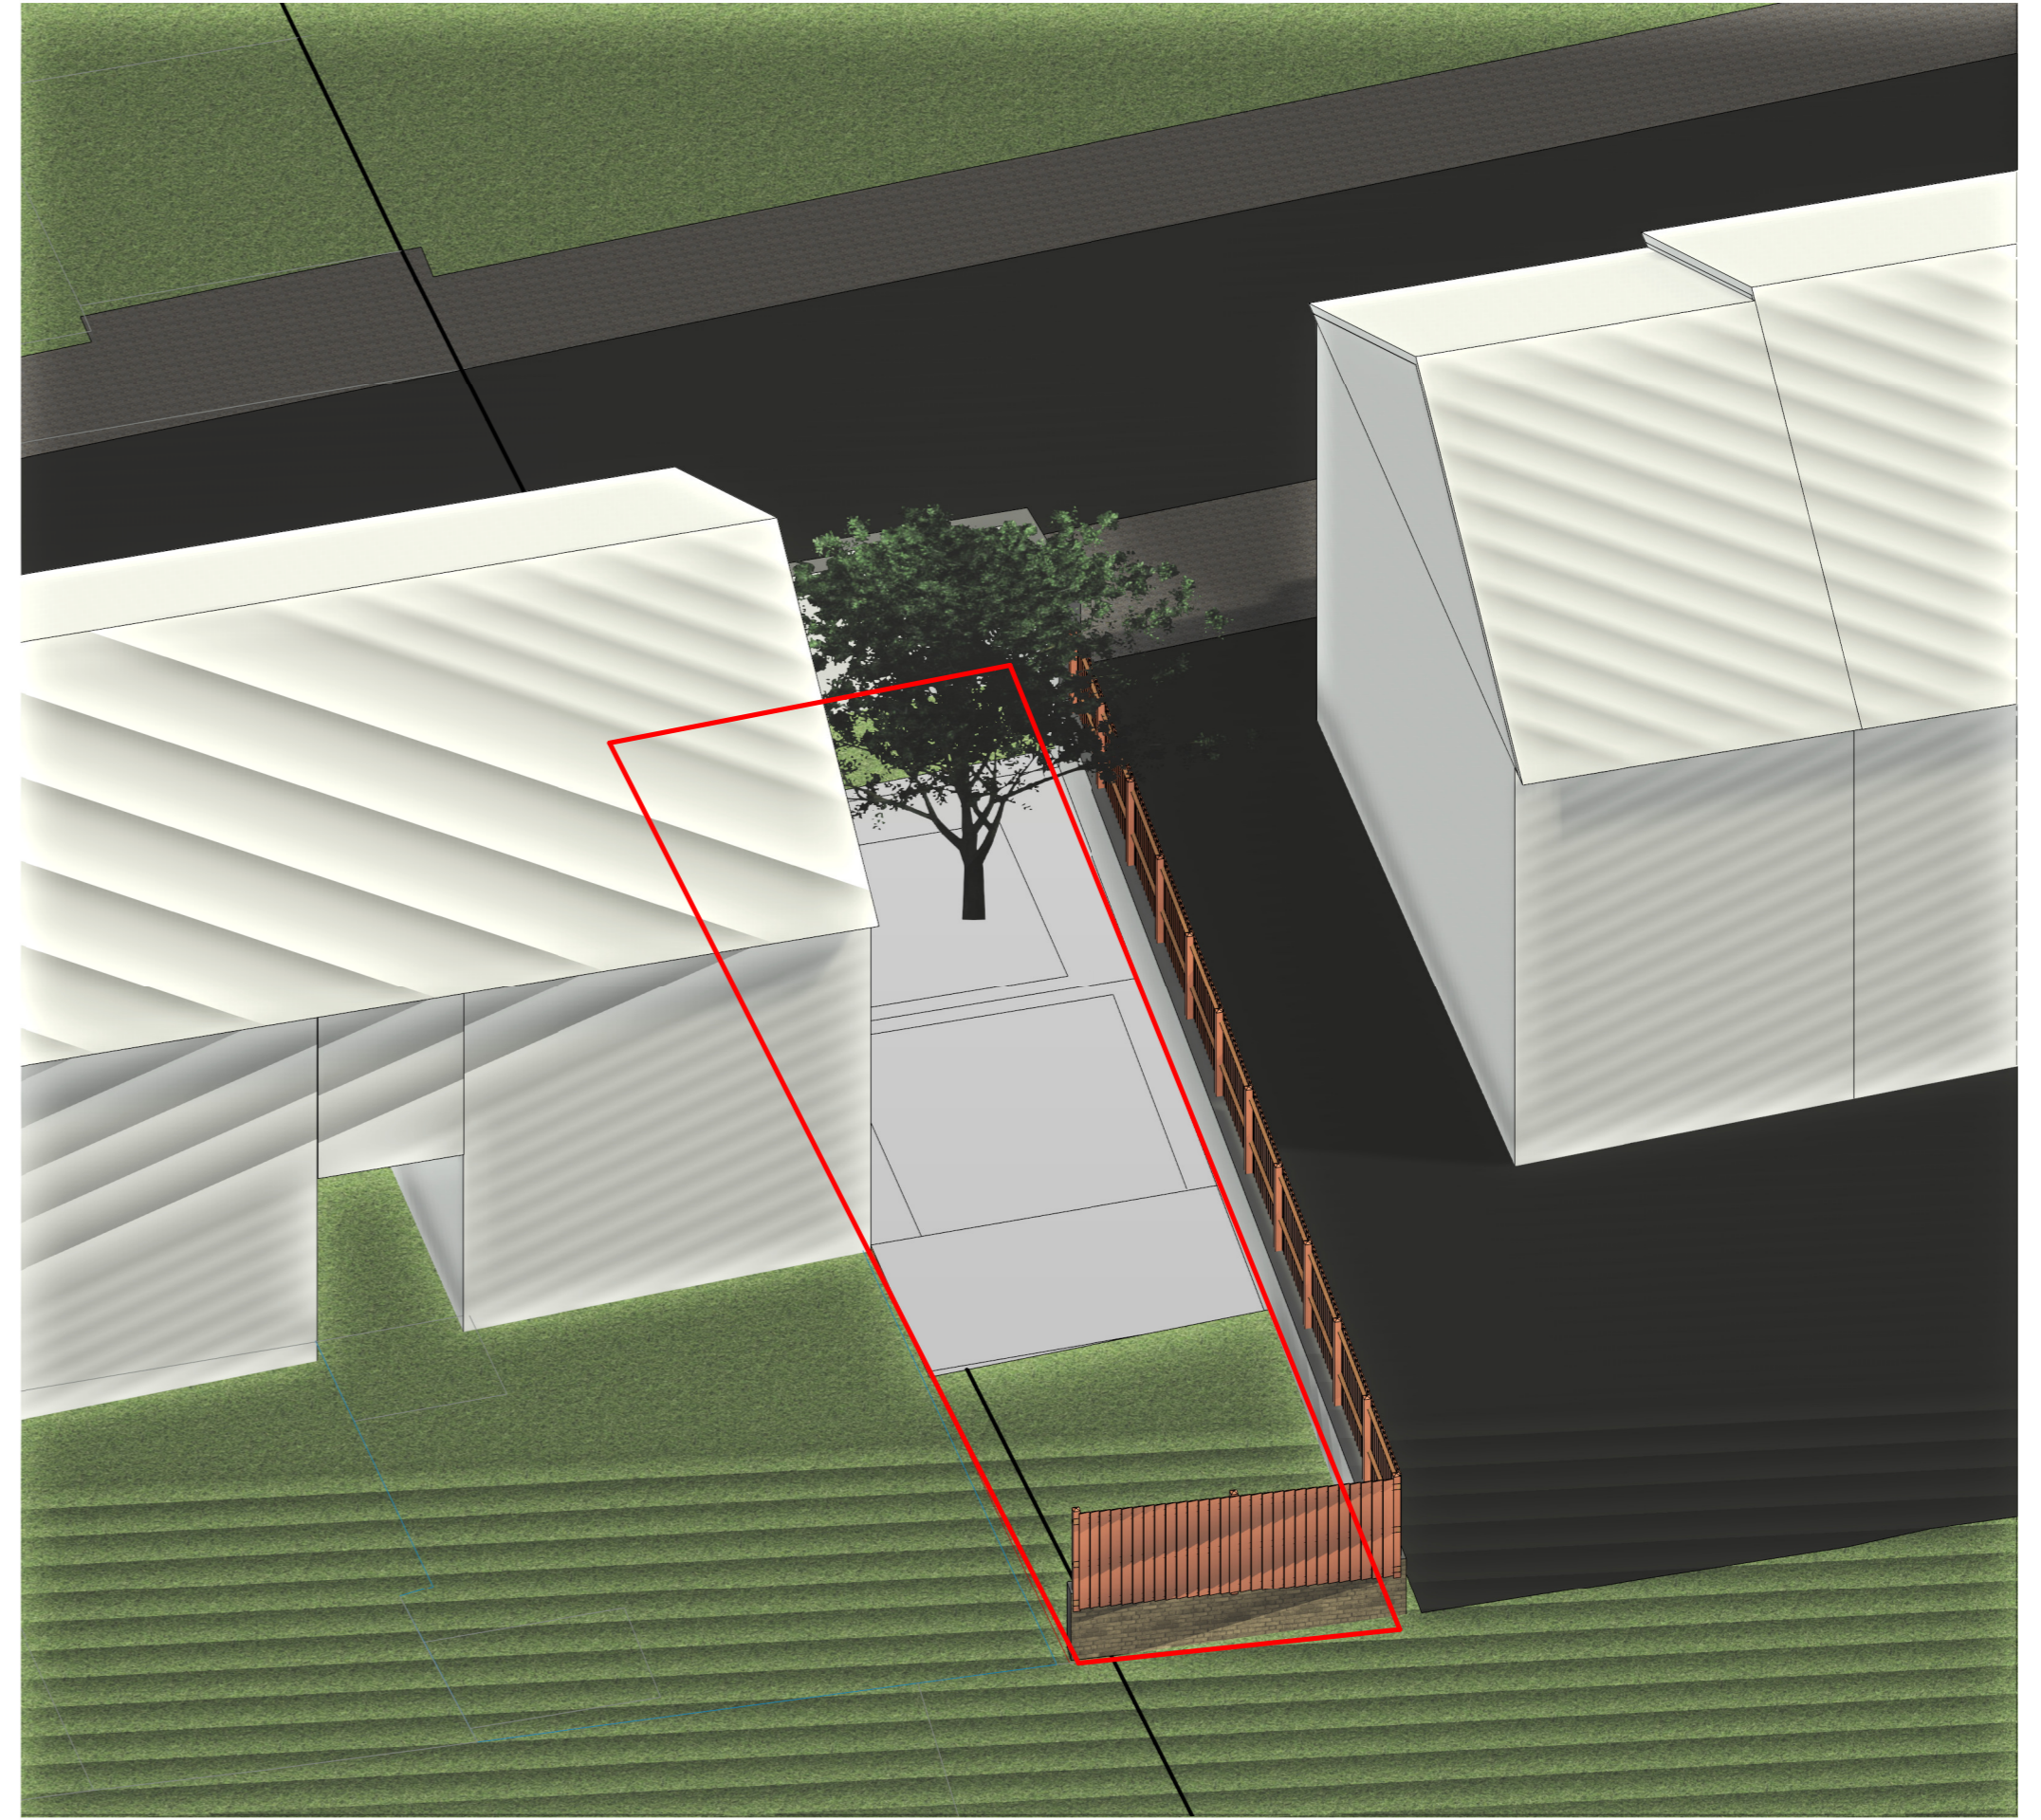

4 3D EXISTING VIEW 2

No.	Description	Date

			
CODE	STATUS	SUITABILITY DESCRIPTION	PURPOSE OF ISSUE
			PLANNING

PROJECT	33 BROOKE STREET
SHEET	PROPOSED 3D VIEWS 2

CLIENT VMA PROPERTY GROUP		
Date 25/05/2024	Project number PROJ25	Scale (@ A2)
Drawn by MSA	DRAWING NUMBER	REV
Checked by RM	PROJ28-ZZ-DR-A-502	