




2 3D PROPOSED VIEW 2

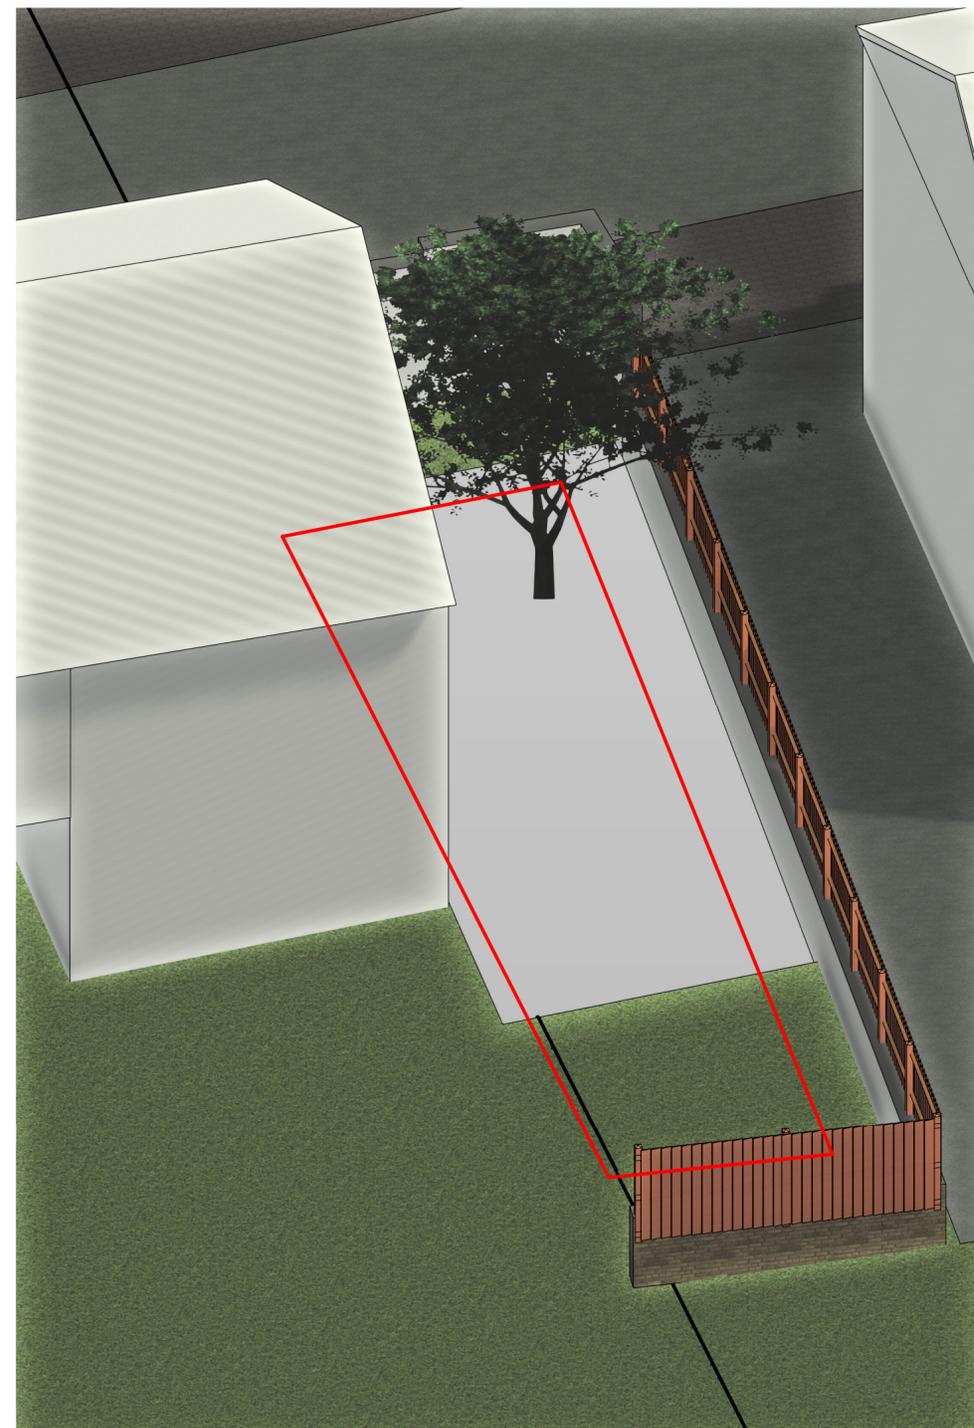

4 3D EXISTING VIEW 2

No.	Description	Date

363 Architecture

CODE	STATUS	SUITABILITY DESCRIPTION	PURPOSE OF ISSUE
			PLANNING

PROJECT	33 BROOKE STREET	
SHEET	PROPOSED 3D VIEWS 2	

CLIENT	VMA PROPERTY GROUP		
Date	Project number	Scale (@ A2)	
05/02/2026	PROJ25		
Drawn by	DRAWING NUMBER	REV	
MSA			
Checked by	PROJ28-ZZ-DR-A-502		
RM			