


**SIDE ELEVATION**

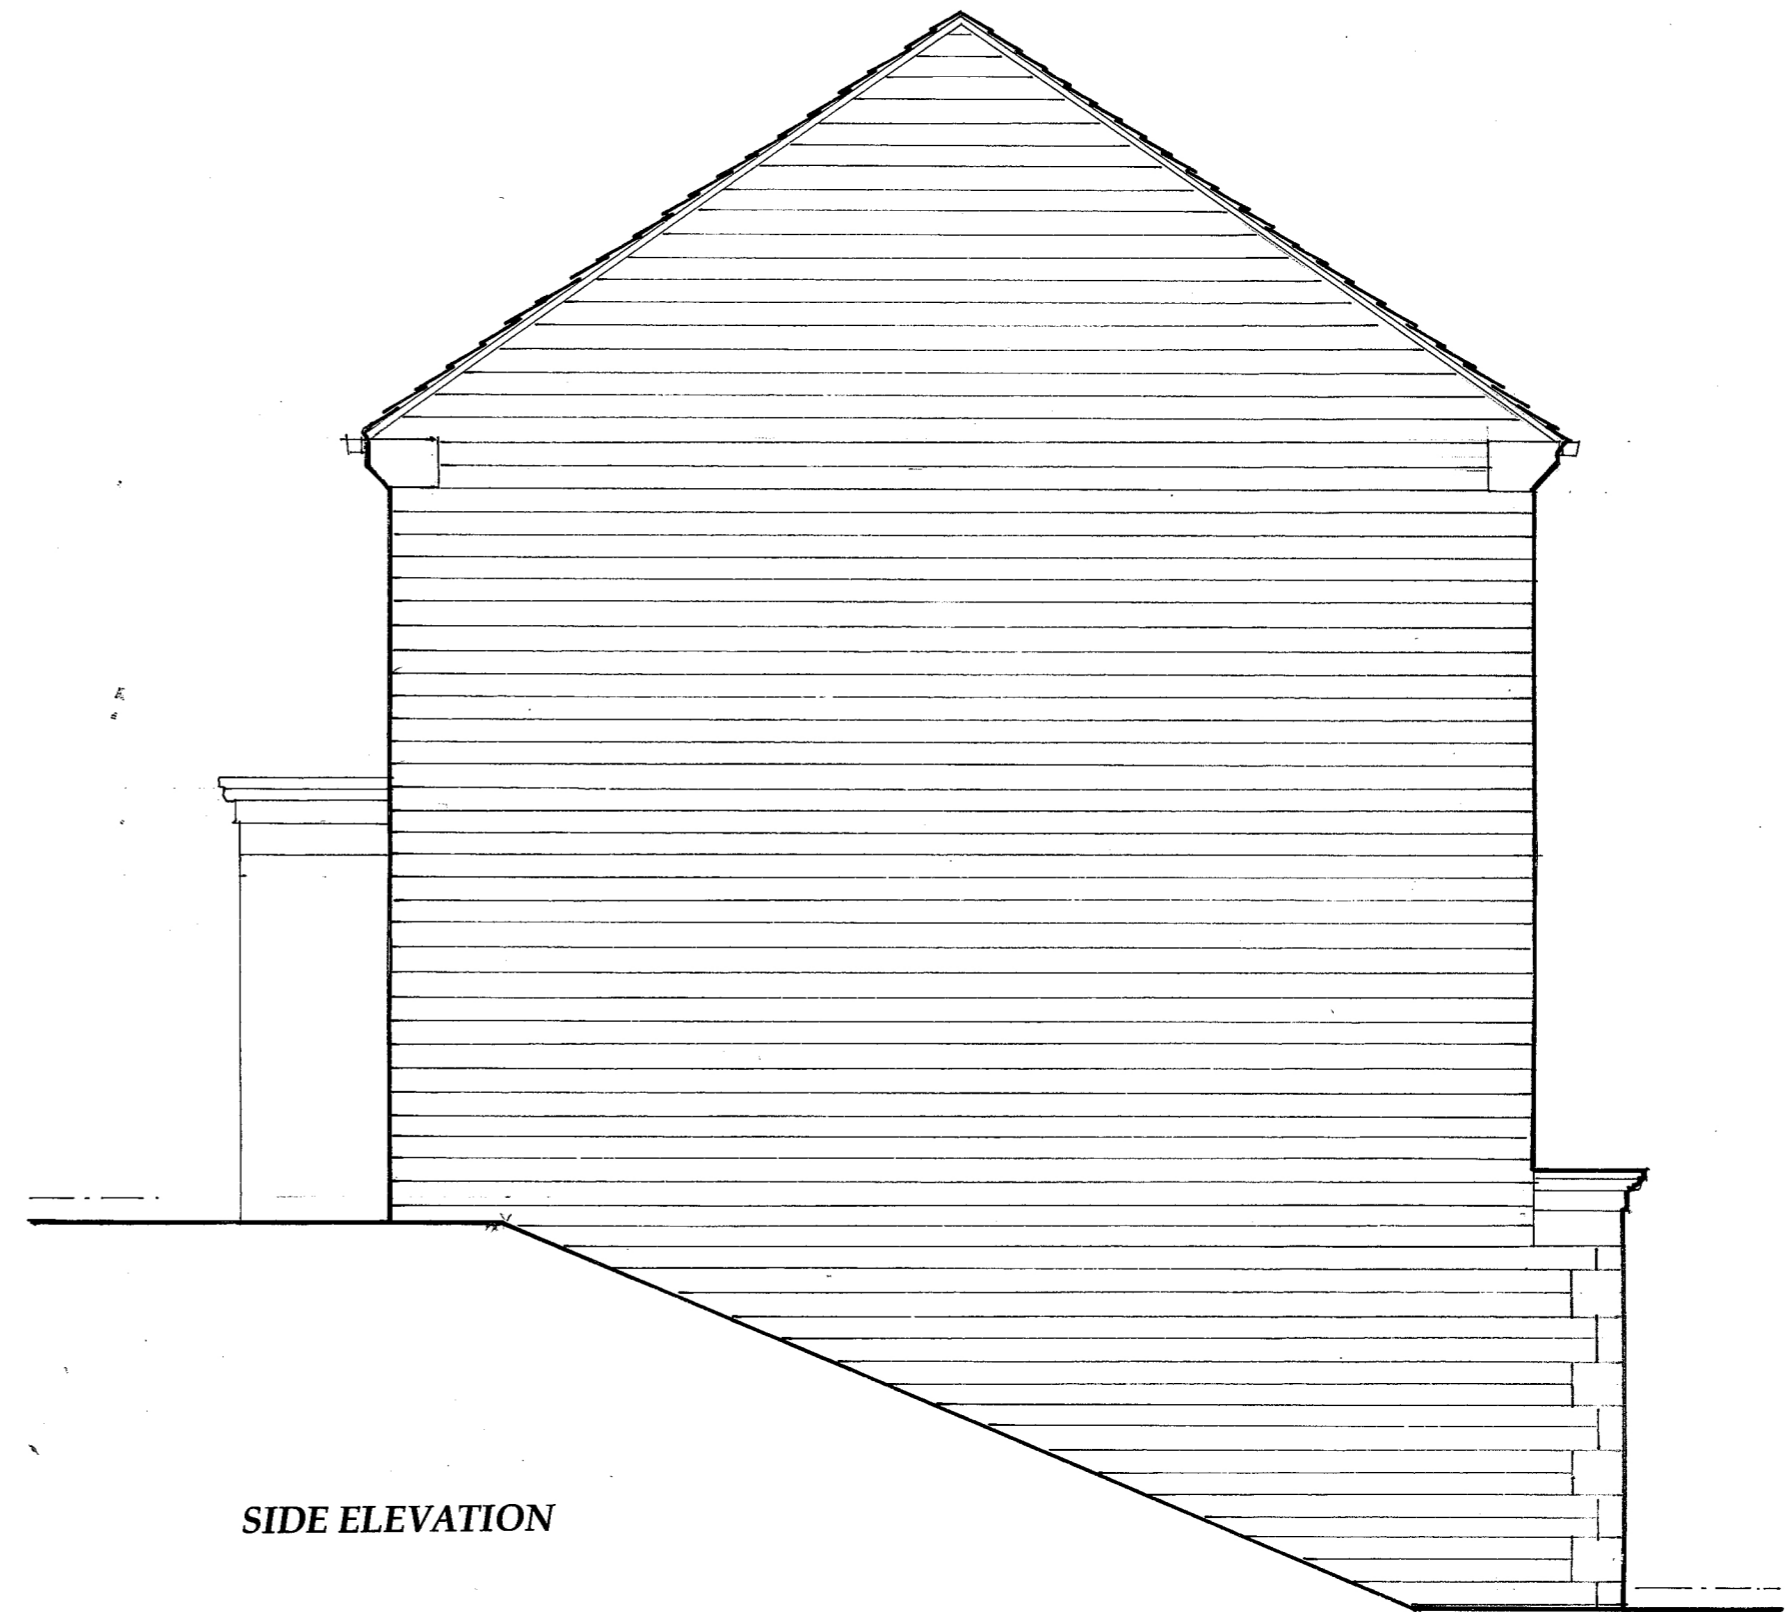

**SIDE ELEVATION**

Project: **Residential Development 11 Wood Street  
Skelmanthorpe HD8 9BN**

Title: **Elevations House Type A**

Scale: **1:50 (A2)**

Date: **January 2024** Drawg No: **LD/242**