



Section 1-1'

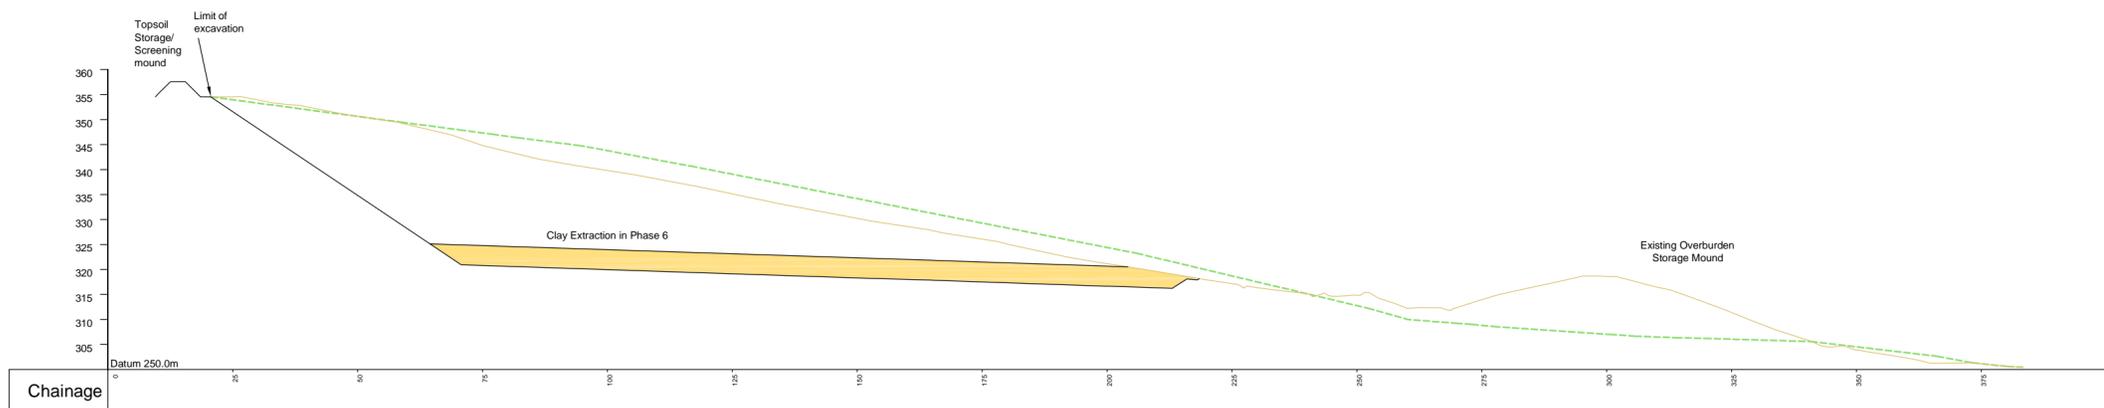

Section 2-2'

- Existing Ground Profile ———
- Restoration Profile - - - - -
- Quarry Profile ———
- Clay Target Horizon

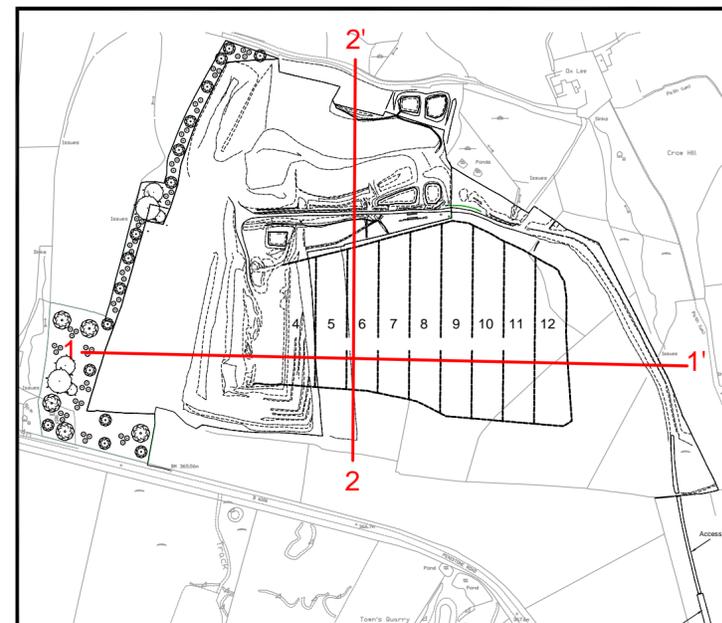

CROSS SECTION LOCATIONS

Rev	Description	Date	By	Chkd
Client: 				
Project: <b>OX LEE QUARRY</b>				
Plan Title: <b>CROSS SECTIONS</b>				
<b>Silkstone</b> Environmental Ltd <a href="http://www.silkstoneenvironmental.co.uk">www.silkstoneenvironmental.co.uk</a> 7, Hall Annex, Thorncliffe Park, Chapeltown, Sheffield, S35 2PH Tel (0114) 2573487 Fax (0114) 2573459				
Project No. 12024	Dwg No. 12024/505	Rev		
Date: Jun 2013	Drawn: NC	Chkd: PS	Scale: 1:1000 @ A2	
The copyright of this plan and its contents are the sole property of Silkstone Environmental Ltd and must not be copied or shown to third parties without prior consent of the Company or its clients. Crown Copyright. All rights reserved. Licence Number 100038464				