
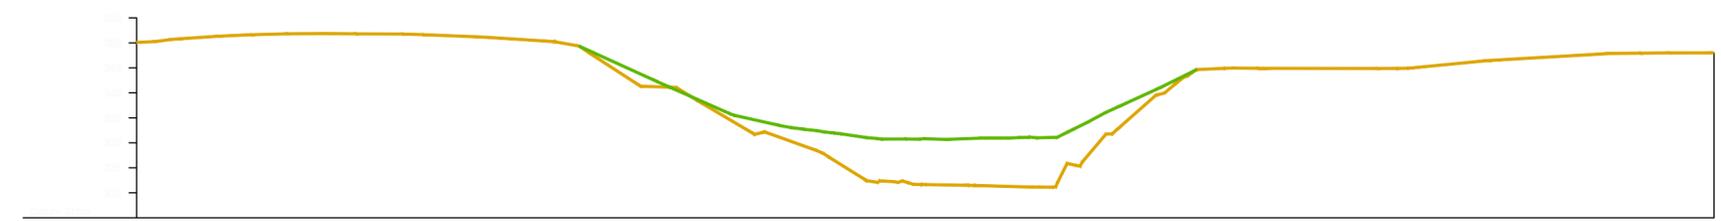
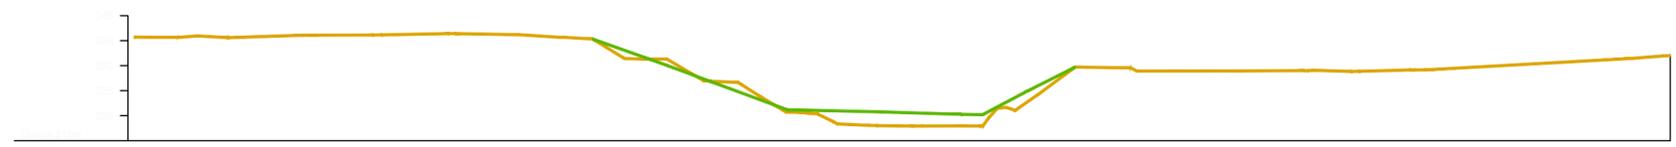


LEGEND

Section Locations

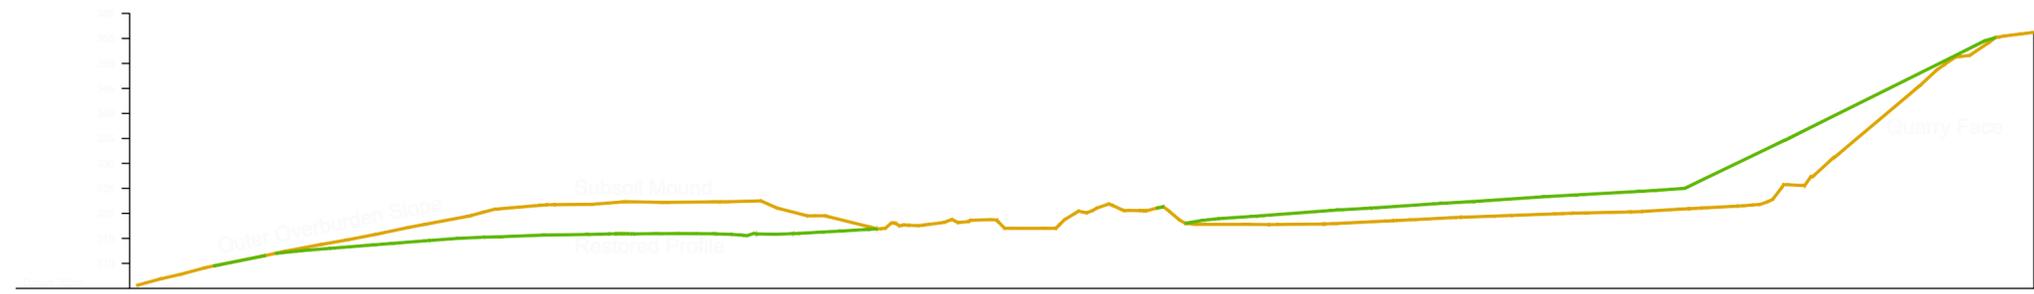

Original Ground Level
 Restoration Level

Rev	Description	Date	Drawn	Chkd
-----	-------------	------	-------	------

Client:
WAVIN LTD

Project:
 OX LEE QUARRY

Plan Title:
 MEDIUM LEVEL RESTORATION
 CROSS SECTIONS

Silkstone
 Environmental Ltd
 www.silkstoneenvironmental.co.uk

7, Hall Annex, Thorncliffe Park, Chapeltown, Sheffield, S35 2PH
 Tel (0114) 2573487 Fax (0114) 2573459

Project No. 21123	Dwg No. 21123/104	Rev
Date: Aug 23	Drawn: MS	Chkd: MB Scale: 1:1000 @ A2

The copyright of this plan and its contents are the sole property of Silkstone Environmental Ltd and must not be copied or shown to third parties without prior consent of the Company or its clients.