
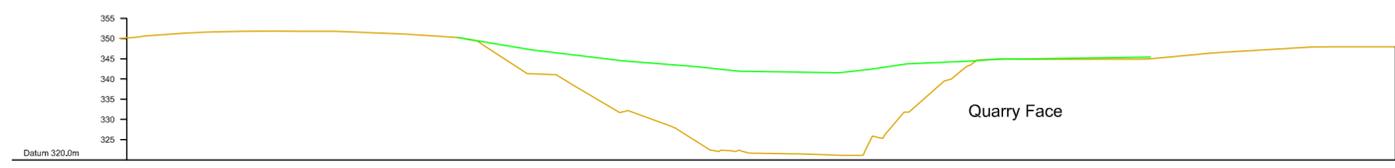
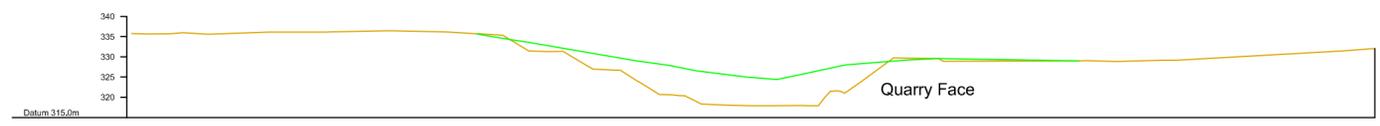


**LEGEND**

Section Locations

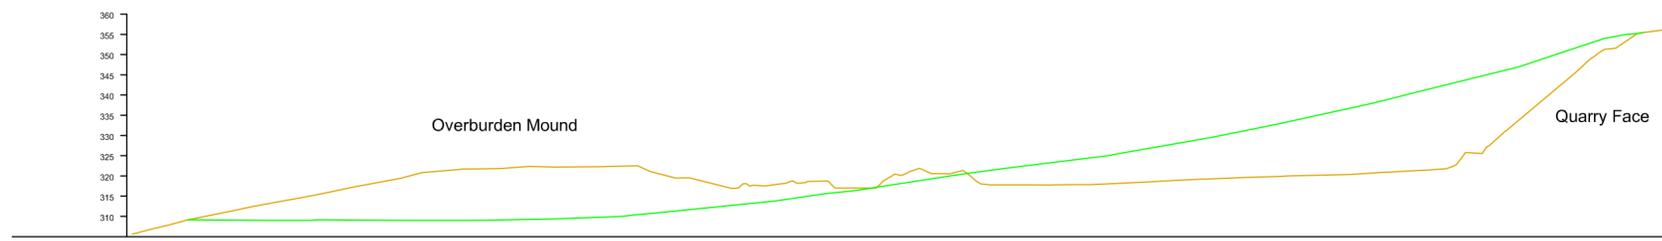

— Original Ground Level  
 — Restoration Level

Rev	Description	Date	Drawn	Chkd
Client: <b>WAVIN LTD</b>				
Project: <b>OX LEE QUARRY</b>				
Plan Title: <b>REVISED RESTORATION CROSS SECTIONS</b>				
 <b>SILKSTONE ENVIRONMENTAL</b> <small>GEOTECHNICAL, PLANNING &amp; SURVEYING CONSULTANTS A PHENNA GROUP COMPANY</small> <a href="http://www.silkstoneenvironmental.co.uk">www.silkstoneenvironmental.co.uk</a> 7, Hall Annex, Thorncliffe Park, Chapeltown, Sheffield, S35 2PH Tel (0114) 2573487				
Project No. 21123		Dwg No. 21123/104		Rev
Date: Oct 24	Drawn: MS	Chkd: MB	Scale: 1:1000 @ A2	
<small>The copyright of this plan and its contents are the sole property of Silkstone Environmental Ltd and must not be copied or shown to third parties without prior consent of the Company or its clients.</small>				