


LEGEND


Section Locations



Section A-A'

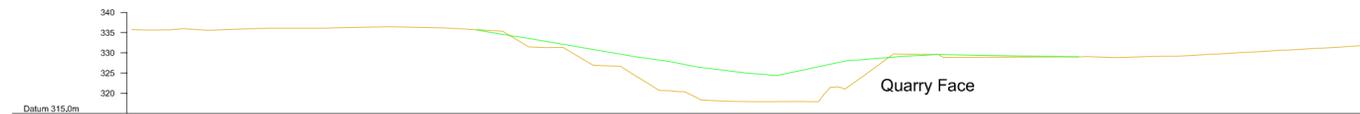

Section B-B'

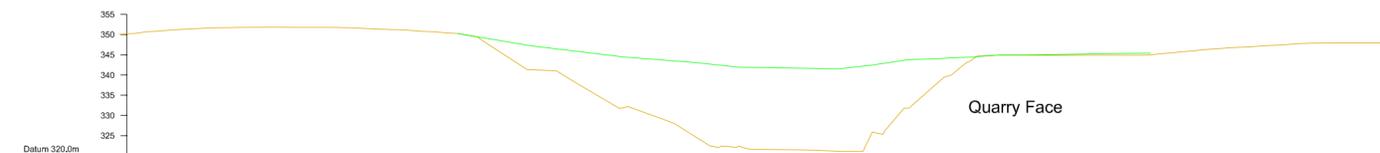

Section C-C'

— Original Ground Level
— Restoration Level

Rev	Description	Date	Drawn	Chkd
A	Text Changes	05/25	PS	PS

Client:
WAVIN LTD

Project:
OX LEE QUARRY

Plan Title:
**REVISED RESTORATION
CROSS SECTIONS**

7, Hall Annex, Thorncliffe Park, Chapeltown, Sheffield, S35 2PH
Tel (0114) 2573487

Project No. 21123	Dwg No. 21123/104	Rev A
Date: Oct 24	Drawn: MS	Chkd: MB Scale: 1:1000 @ A2

The copyright of this plan and its contents are the sole property of Silkstone Environmental Ltd and must not be copied or shown to third parties without prior consent of the Company or its clients.