
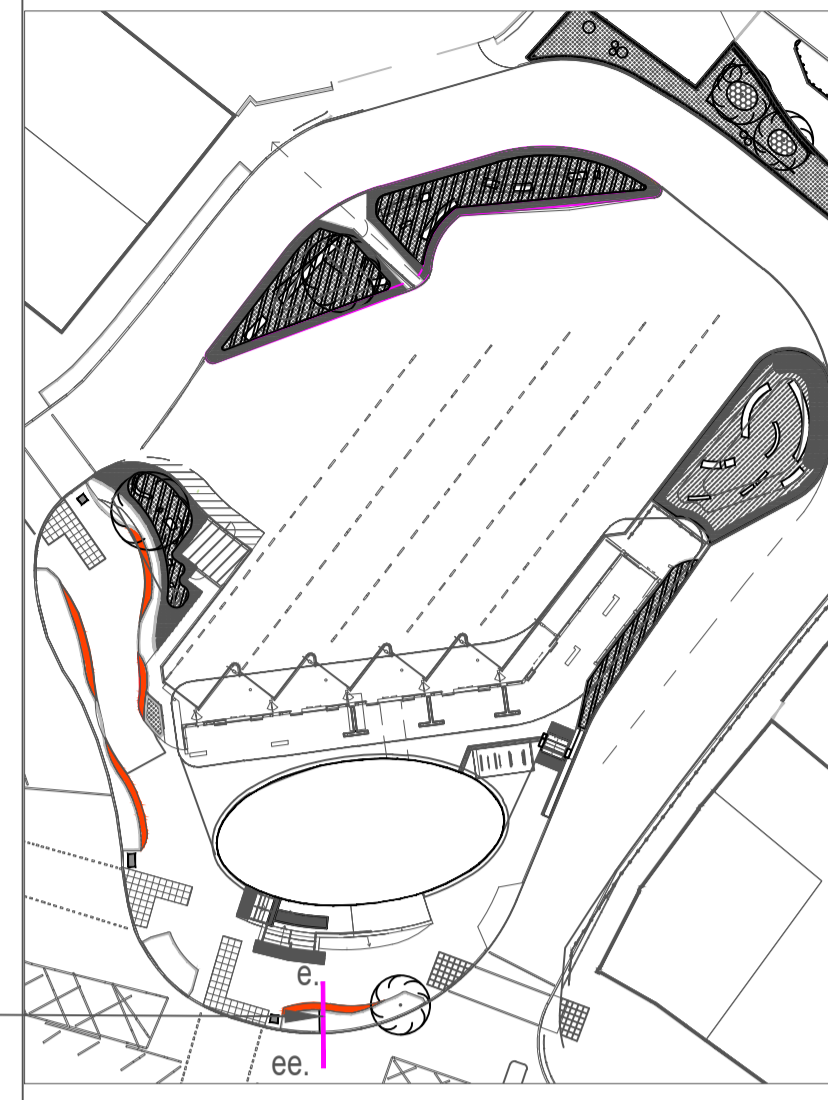


File name: \\UK\WSPGROUP\COMMON\CENTRAL_DIA\PROJECTS\7007\003732 - HECKMONDWIKE BS - RIBA\03 WFL\LANDSCAPE ARCHITECTURE\CAD\BIM MODELS\SRBA - MODEL\TOP ASP\ASB\XXX\DR-LE-00003 - LANDSCAPE MODEL\STAGE1\DWG - 00003.dwg, printed on 18 July 2023 17:15:26 by Ashwin, Liana

e Section e - Typical Section through Rain Garden
1: 20 @A1

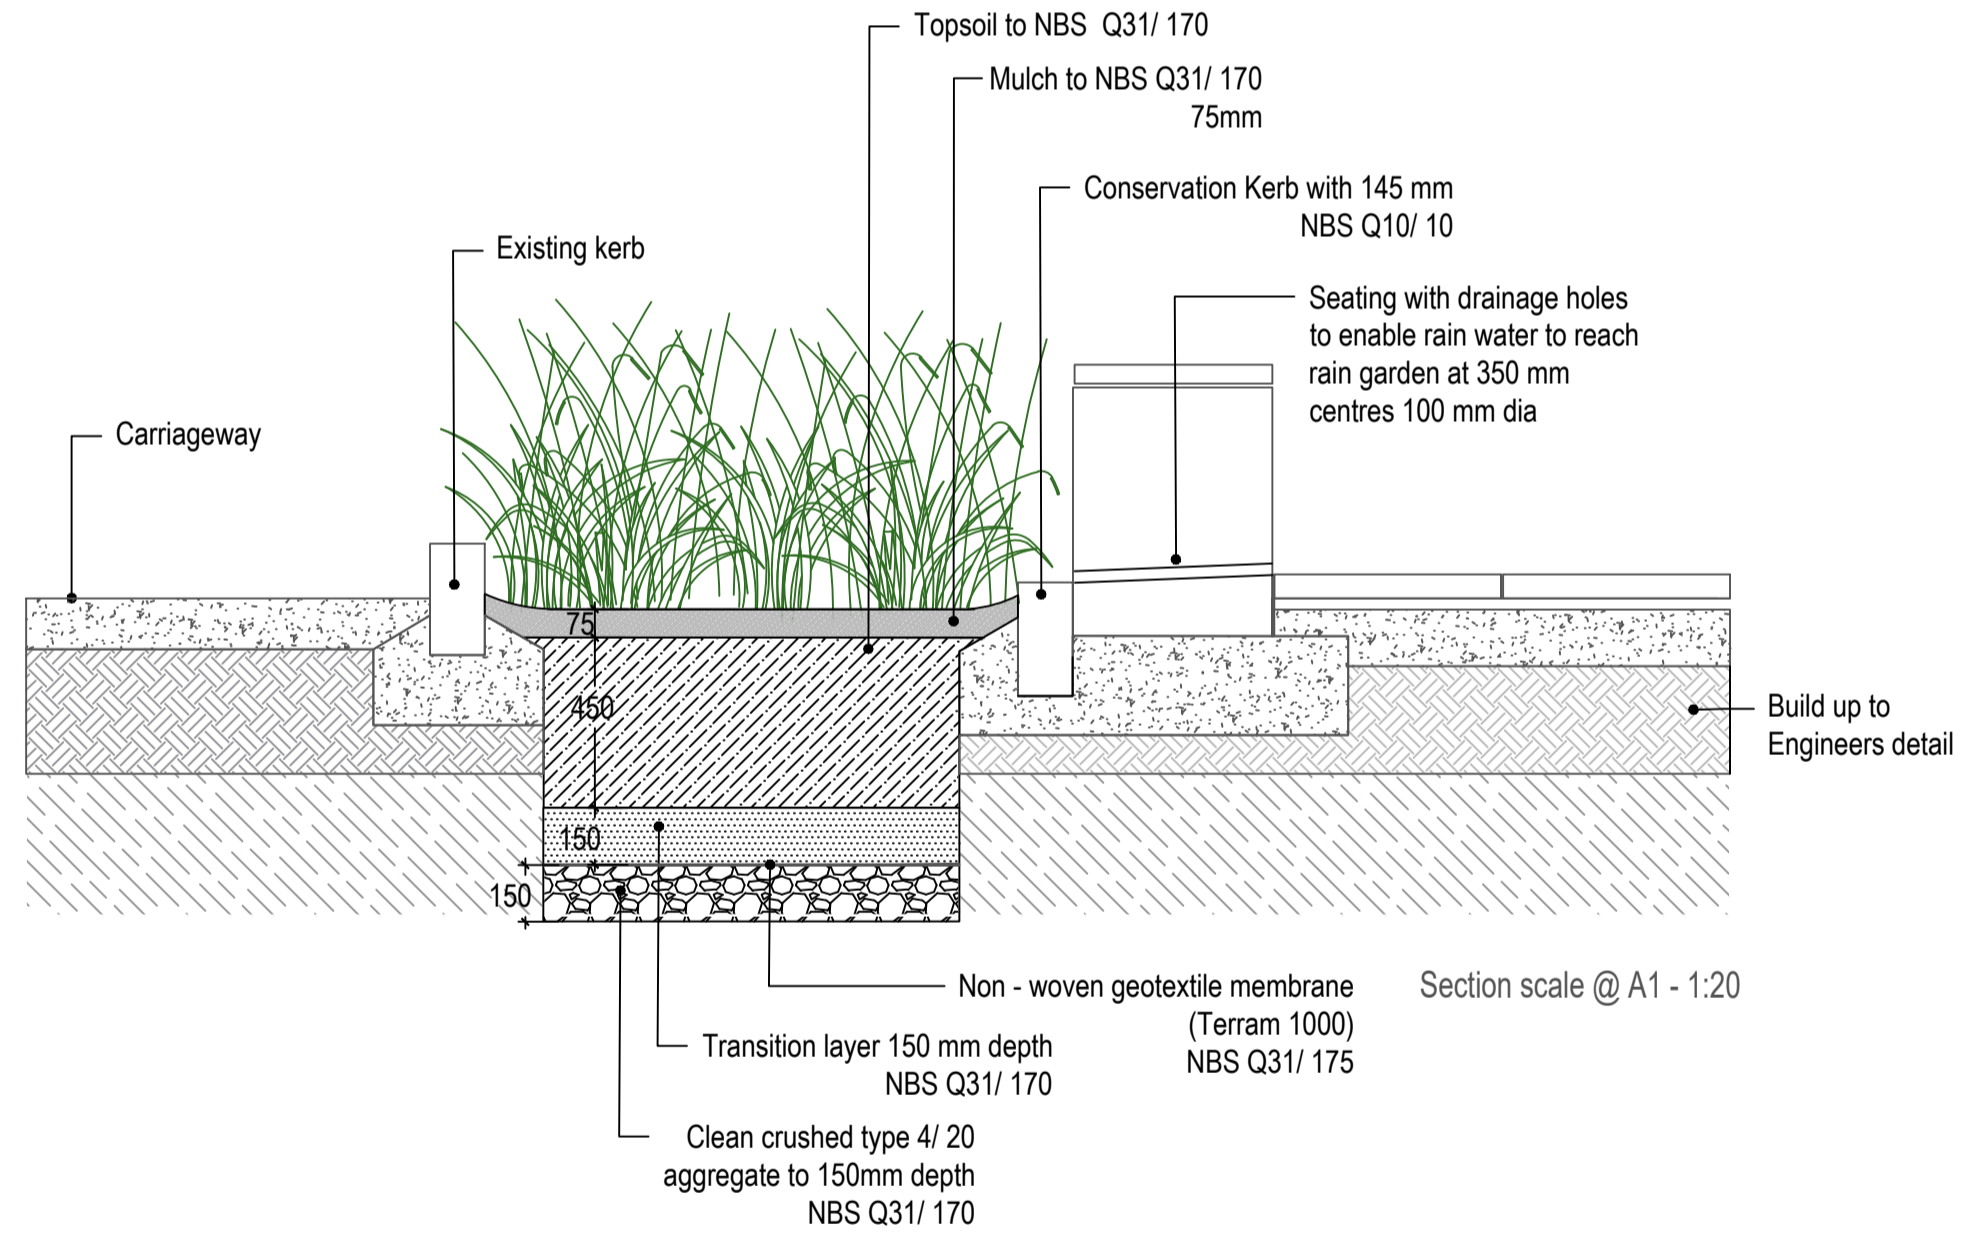

- NOTES:
- For planting species refer to planting plan TCF-WSP-KHBH-XXX-DR-LE-000002
 - All dimensions shown are in mm unless otherwise stated.

REV	DATE	BY	DESCRIPTION	CHK	APP
P01	16/06/23	LA	First Issue	RW	KM

DRAWING STATUS: **S2 - FOR INFORMATION**

4th Floor, 6 Devonshire Square, London, EC2M 4YE, UK
 T+ 44 (0) 207 337 1700, F+ 44 (0) 207 337 1701
 wsp.com

CLIENT:

SITE/PROJECT: **Heckmondwike Bus Hub**

TITLE: **Landscape Design
Soft Detail
Sheet 3of3**

SCALE @ A1: 1:20	CHECKED: RW	APPROVED: KM
PROJECT NO: 70079085	DESIGNED: LA	DATE: 16/06/23

DRAWING No: TCF-WSP-KHBH-XXX-DR-LE-000003	REV: P01
--	-------------

© WSP UK Ltd