




File name: LUK\WSP\GROUP\CONCENTRAL DATA\PROJECTS\70079085\70079085-HECKMONDWIKE SS - RBM4\03_VIP\LA LANDSCAPE ARCHITECTURE\COLLUM\MODELS\BIM4 - MODEL\TCF-WSP-KHBH-XXX-DR-LE-000001\LANDSCAPE MODEL\STATE4\PROJECT\REV.DWG, printed on 03 May 2024 11:14:42, by Abstract, Laura

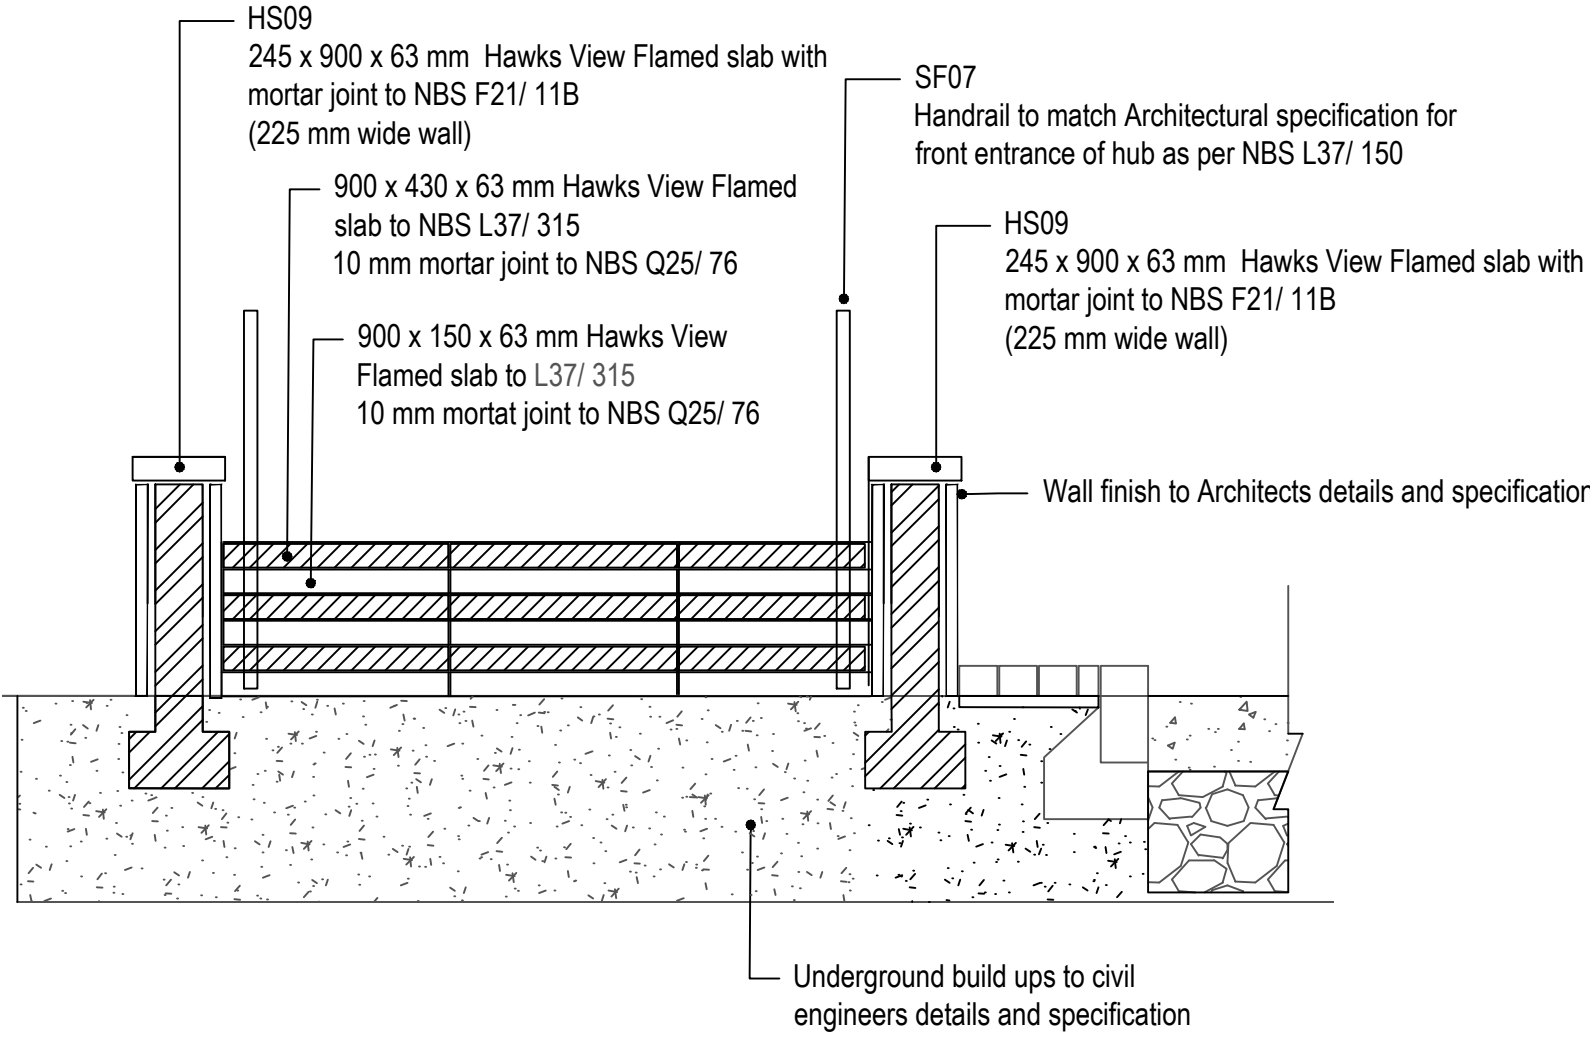


013 Section through steps and associated retaining wall
1: 20 @A1

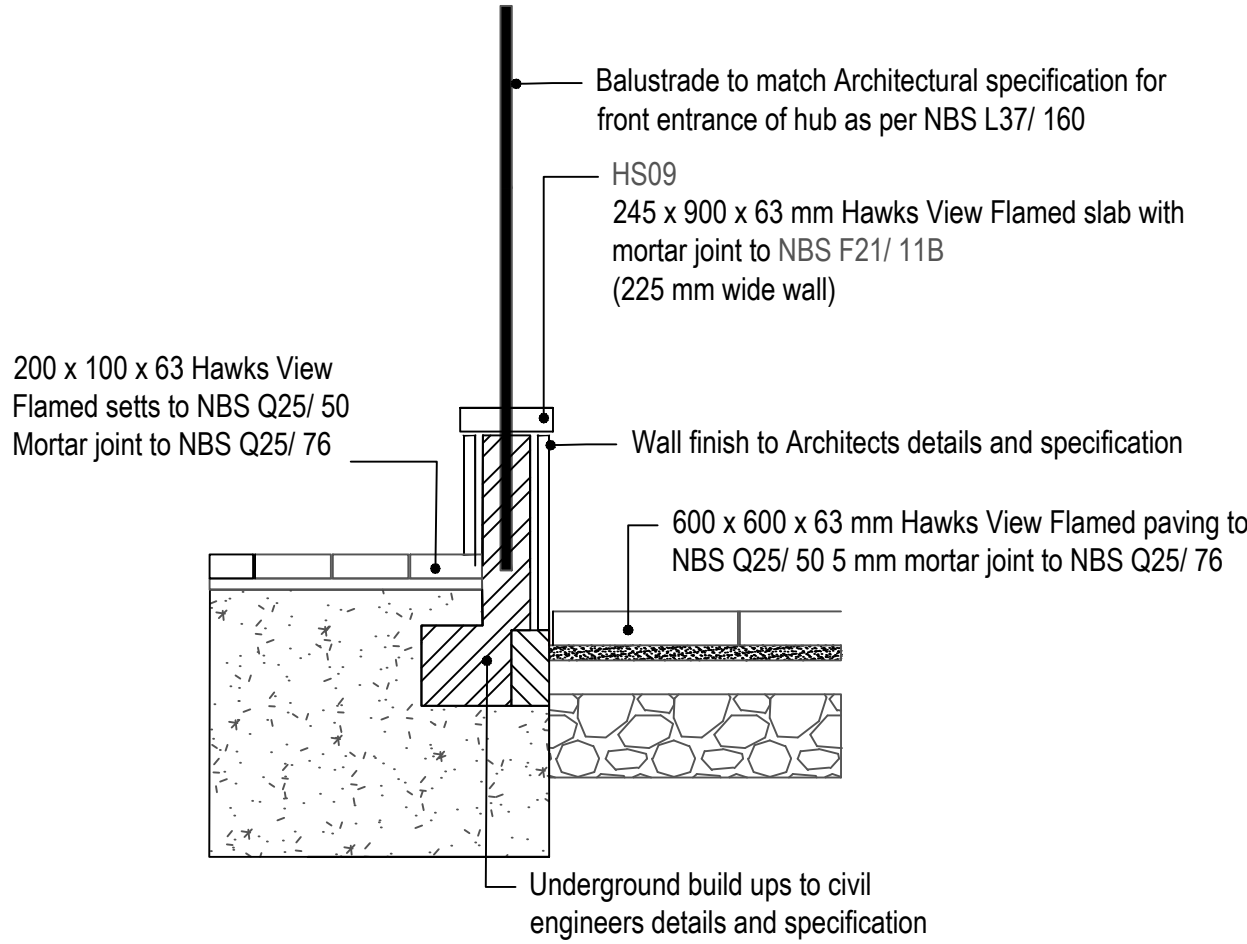

014 Section through retaining wall by cycle stand
1: 20 @A1

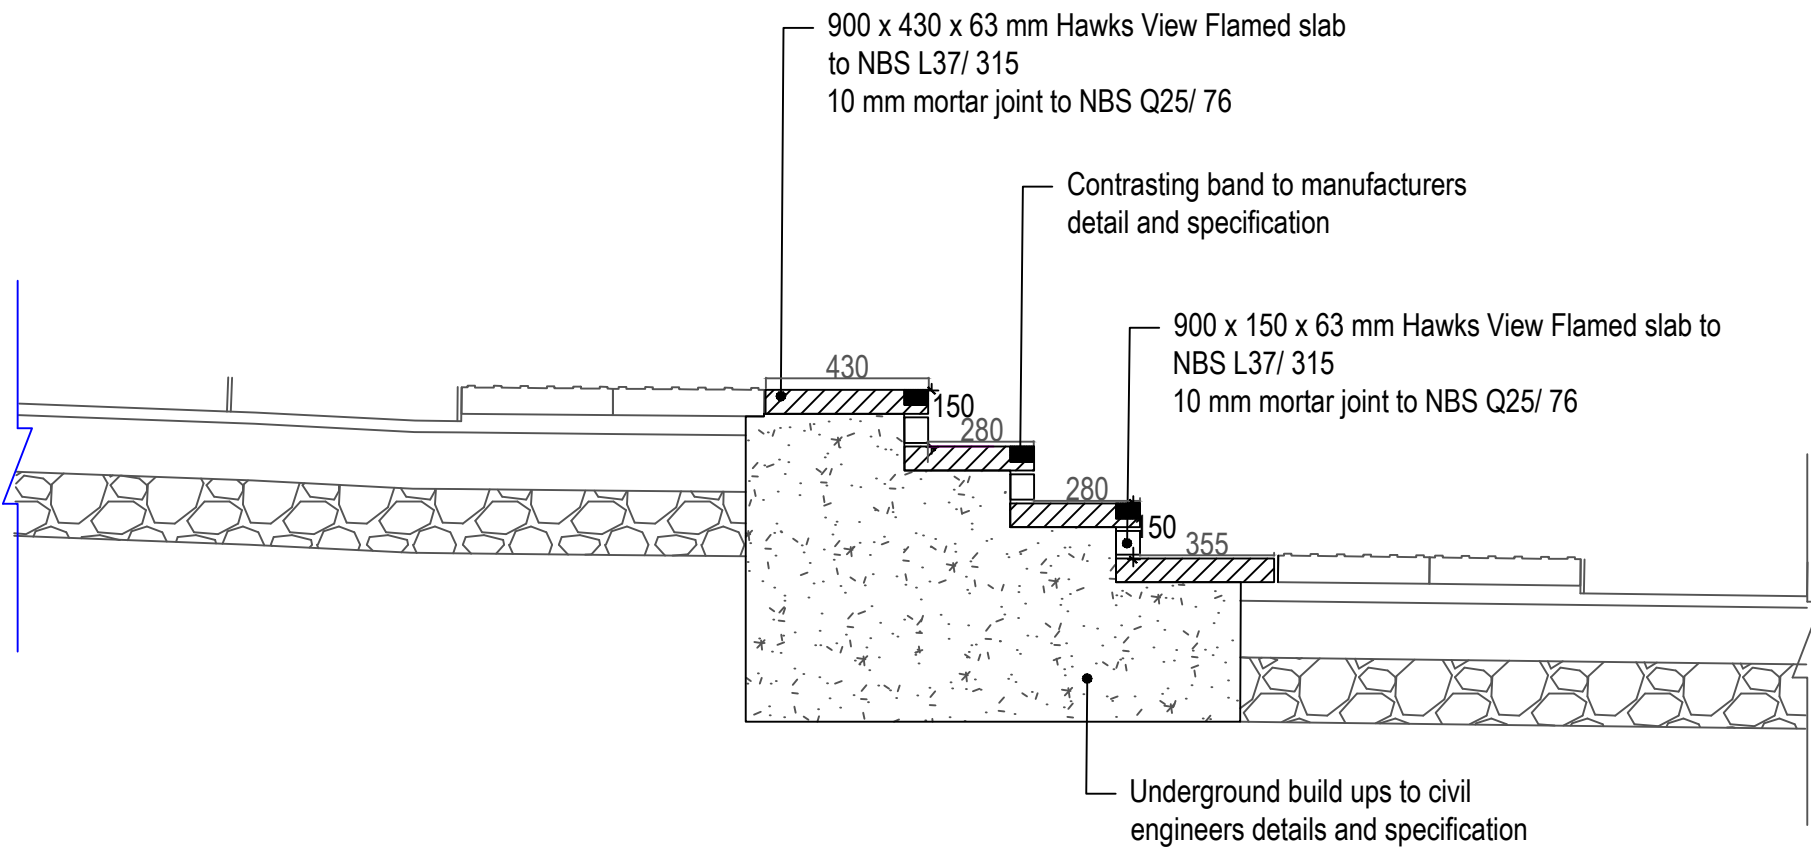

015 Section through steps
1: 20 @A1

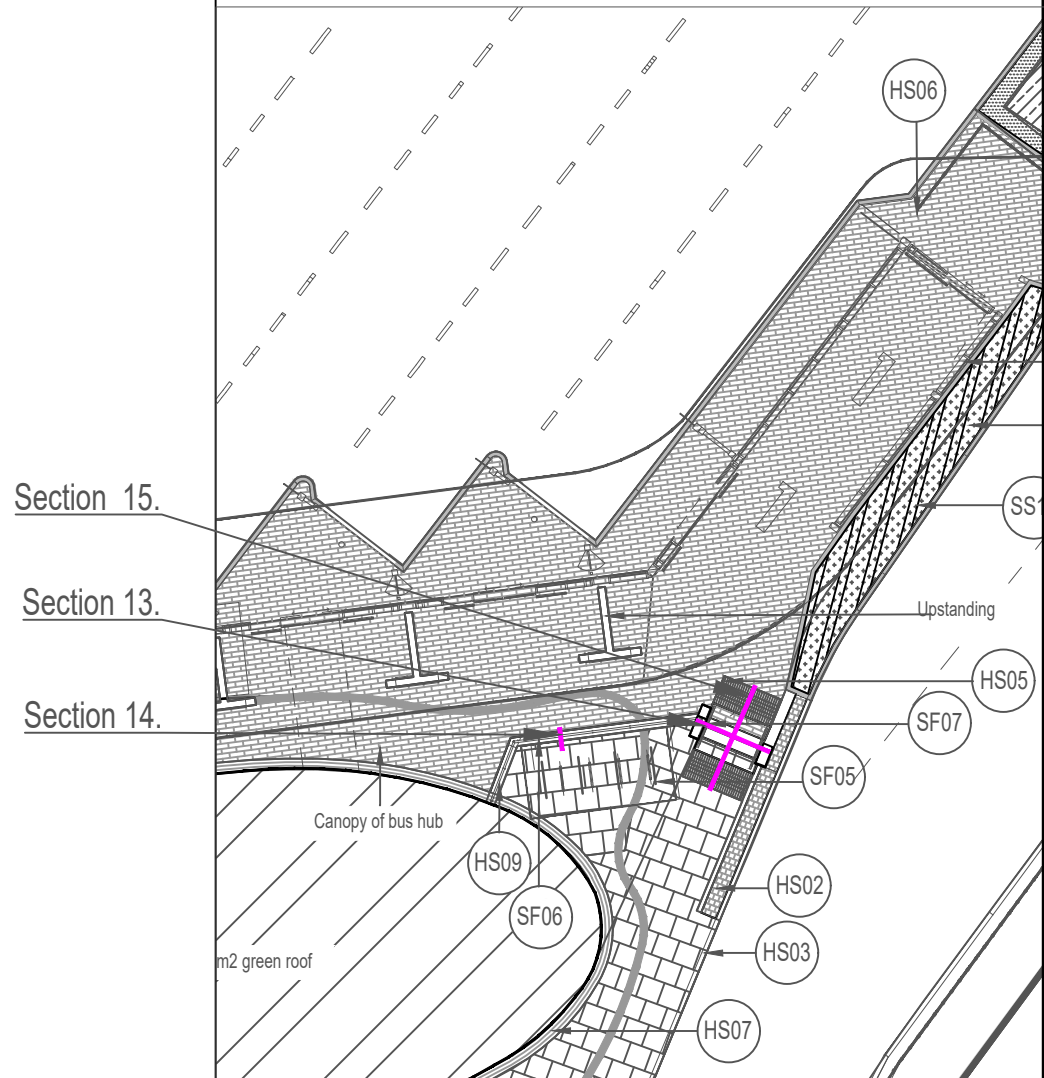

Location Plan

P02	29/04/24	LA	Amendment to paving material as part of VE	RW	KM
P01	18/06/23	LA	First Issue	RW	KM
REV	DATE	BY	DESCRIPTION	CHK	APP

DRAWING STATUS:	S2 - FOR INFORMATION
-----------------	----------------------



4th Floor, 6 Devonshire Square, London, EC2M 4YE, UK
T+ 44 (0) 207 337 1700, F+ 44 (0) 207 337 1701
wsp.com

CLIENT:



SITE/PROJECT:

Heckmondwike Bus Station

TITLE:

Landscape Design
Hard Detail
Sheet 3 of 3

SCALE @ A1:	1:50	CHECKED:	RW	APPROVED:	KM
PROJECT NO:	70079085	DESIGNED:	LA	DRAWN:	LA
DRAWING No:	TCF-WSP-KHBH-XXX-DR-LE-000004	DATE:	APRIL24	REV:	P02
© WSP UK Ltd					