

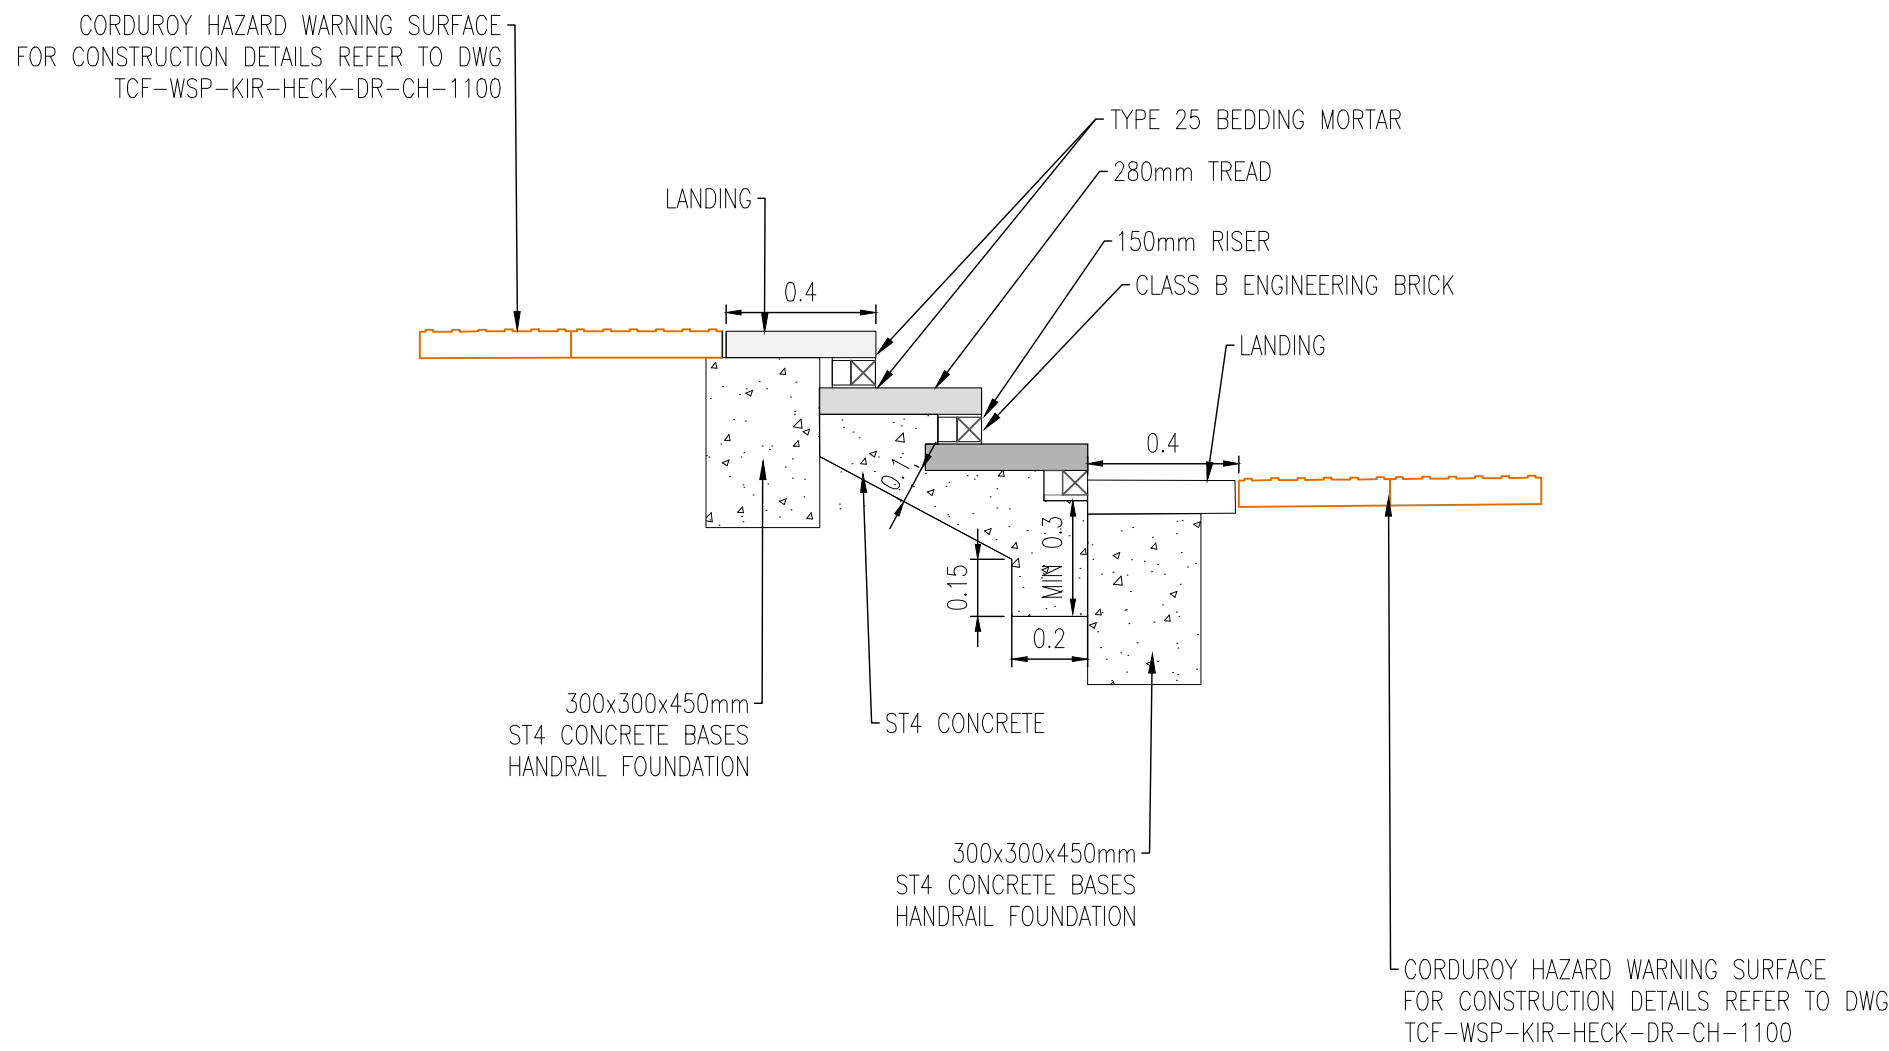


File name: \\UK\WSPGROUP\COMMON\DATA\PROJECTS\70097732-HECKMONDWIKE SS - RIBA\03-MP\PCV CIVIL ENGINEERING\03 DRAWINGS\TCF-WSP-KIR-HECK-DR-CH-1102.DWG, printed on 20 May 2024 14:55:43, by Cooper, Chris

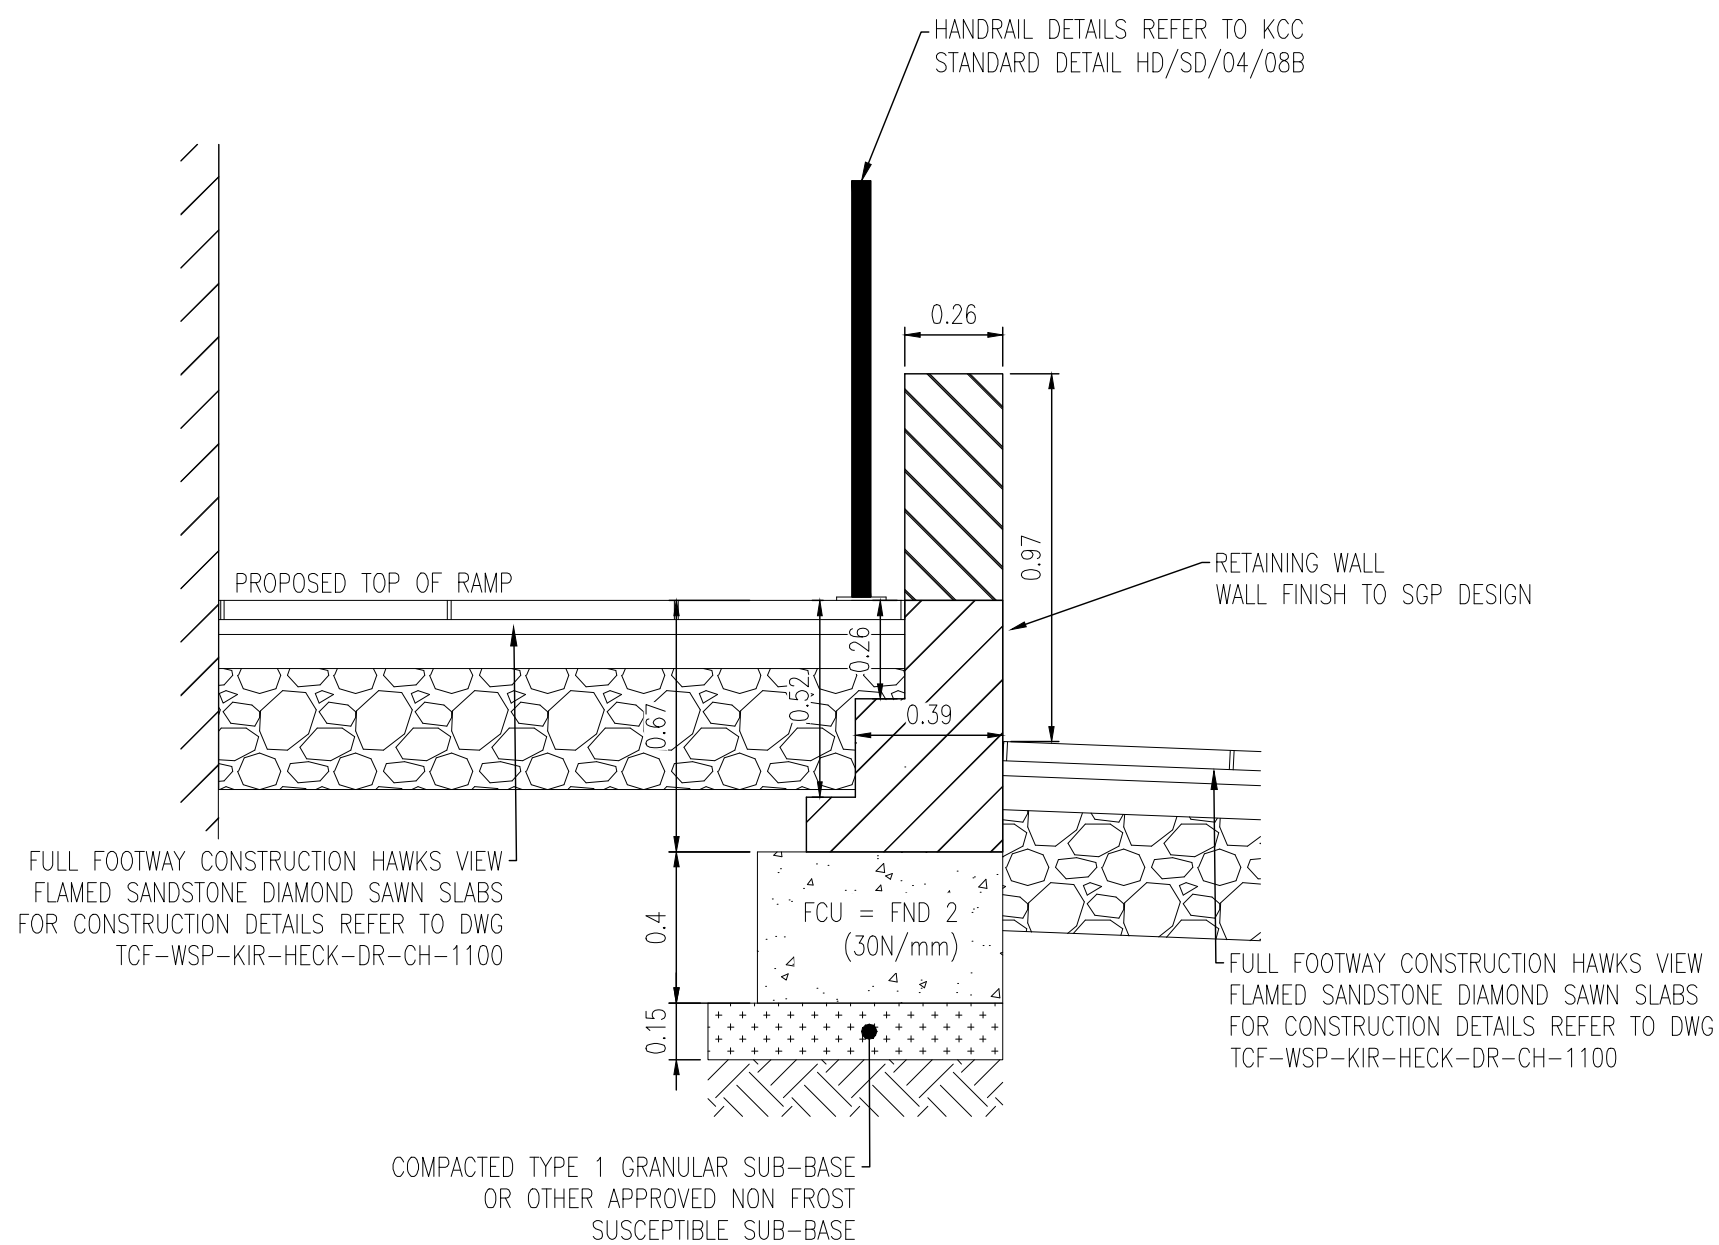

SECTION: STEPS DETAILS
(SCALE 1:20)

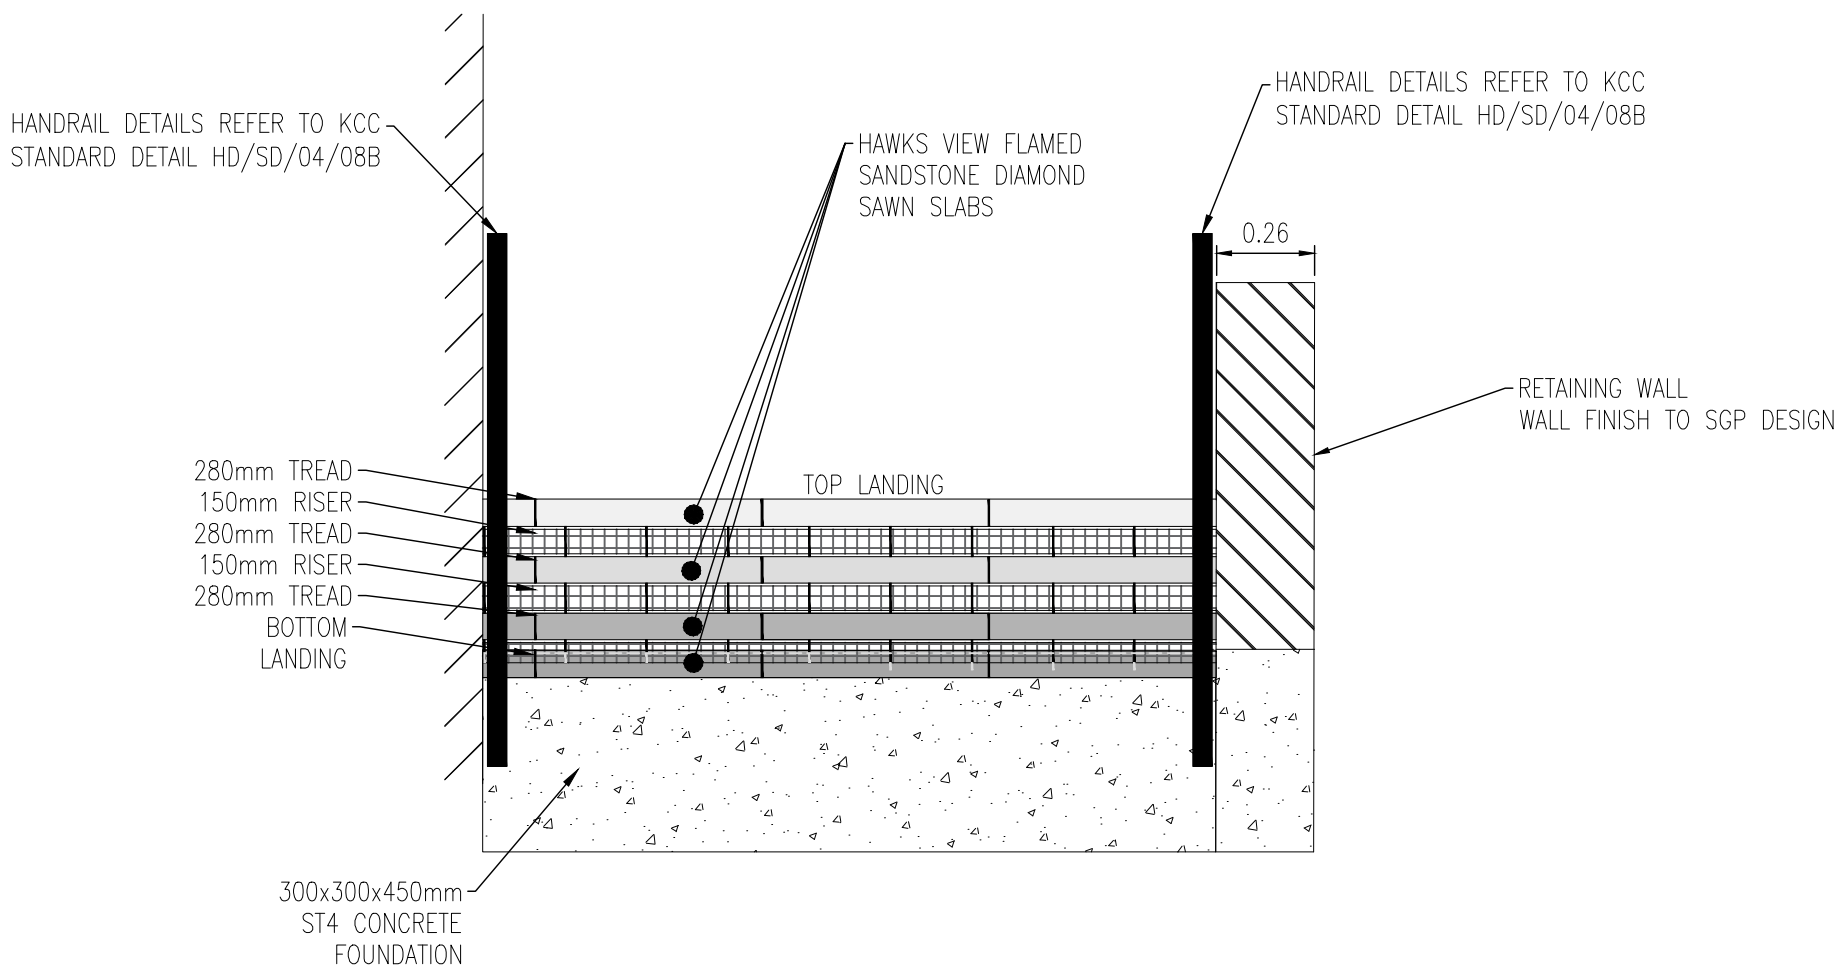

SECTION: BUS HUB RAMP
(SCALE 1:20)
UPSTAND HEIGHT IS SUBJECT TO CHANGE

DO NOT SCALE

UNTIL TECHNICAL APPROVAL HAS BEEN OBTAINED FROM THE RELEVANT LOCAL AUTHORITIES OR STATUTORY BODIES, IT SHOULD BE UNDERSTOOD THAT ALL DRAWINGS ARE ISSUED AS PRELIMINARY AND NOT FOR CONSTRUCTION. SHOULD THE CONTRACTOR AND / OR EMPLOYER COMMENCE WORK PRIOR TO APPROVAL BEING GIVEN, IT IS ENTIRELY AT THEIR OWN RISK

P02	17/05/2024	CC	DRAWING UPDATED IN LINE WITH KIRKLEES COUNCIL TECHNICAL REVIEW	SG	DB
P01	25/03/2024	CC	FIRST ISSUE	SG	DB
REV	DATE	BY	DESCRIPTION	CHK	APP

DRAWING STATUS:	S2 - FOR INFORMATION
-----------------	----------------------

wsp

3 Wellington Place, Leeds, LS1 4AP, UK
T+ 44 (0) 113 395 6200, F+ 44 (0) 113 395 6201
wsp.com

CLIENT:	KIRKLEES COUNCIL
---------	------------------

ARCHITECT:	SGP
------------	-----

SITE/PROJECT:	HECKMONDWIKE BUS STATION RIBA4
---------------	-----------------------------------

TITLE:	BUS HUB RAMP AND STEPS CONSTRUCTION DETAILS
--------	--

SCALE @ A1:	1:20	CHECKED:	SG	APPROVED:	DB
PROJECT NO:	70097732	DESIGNED:	CC	DRAWN:	CC
				DATE:	May 24

DRAWING NO:	TCF-WSP-KIR-HECK-DR-CH-1102	REV:	P02
-------------	-----------------------------	------	-----

© WSP UK Ltd