


# Emley – Plot Lighting Plan Ref. 001

Key:

 Position of Lighting

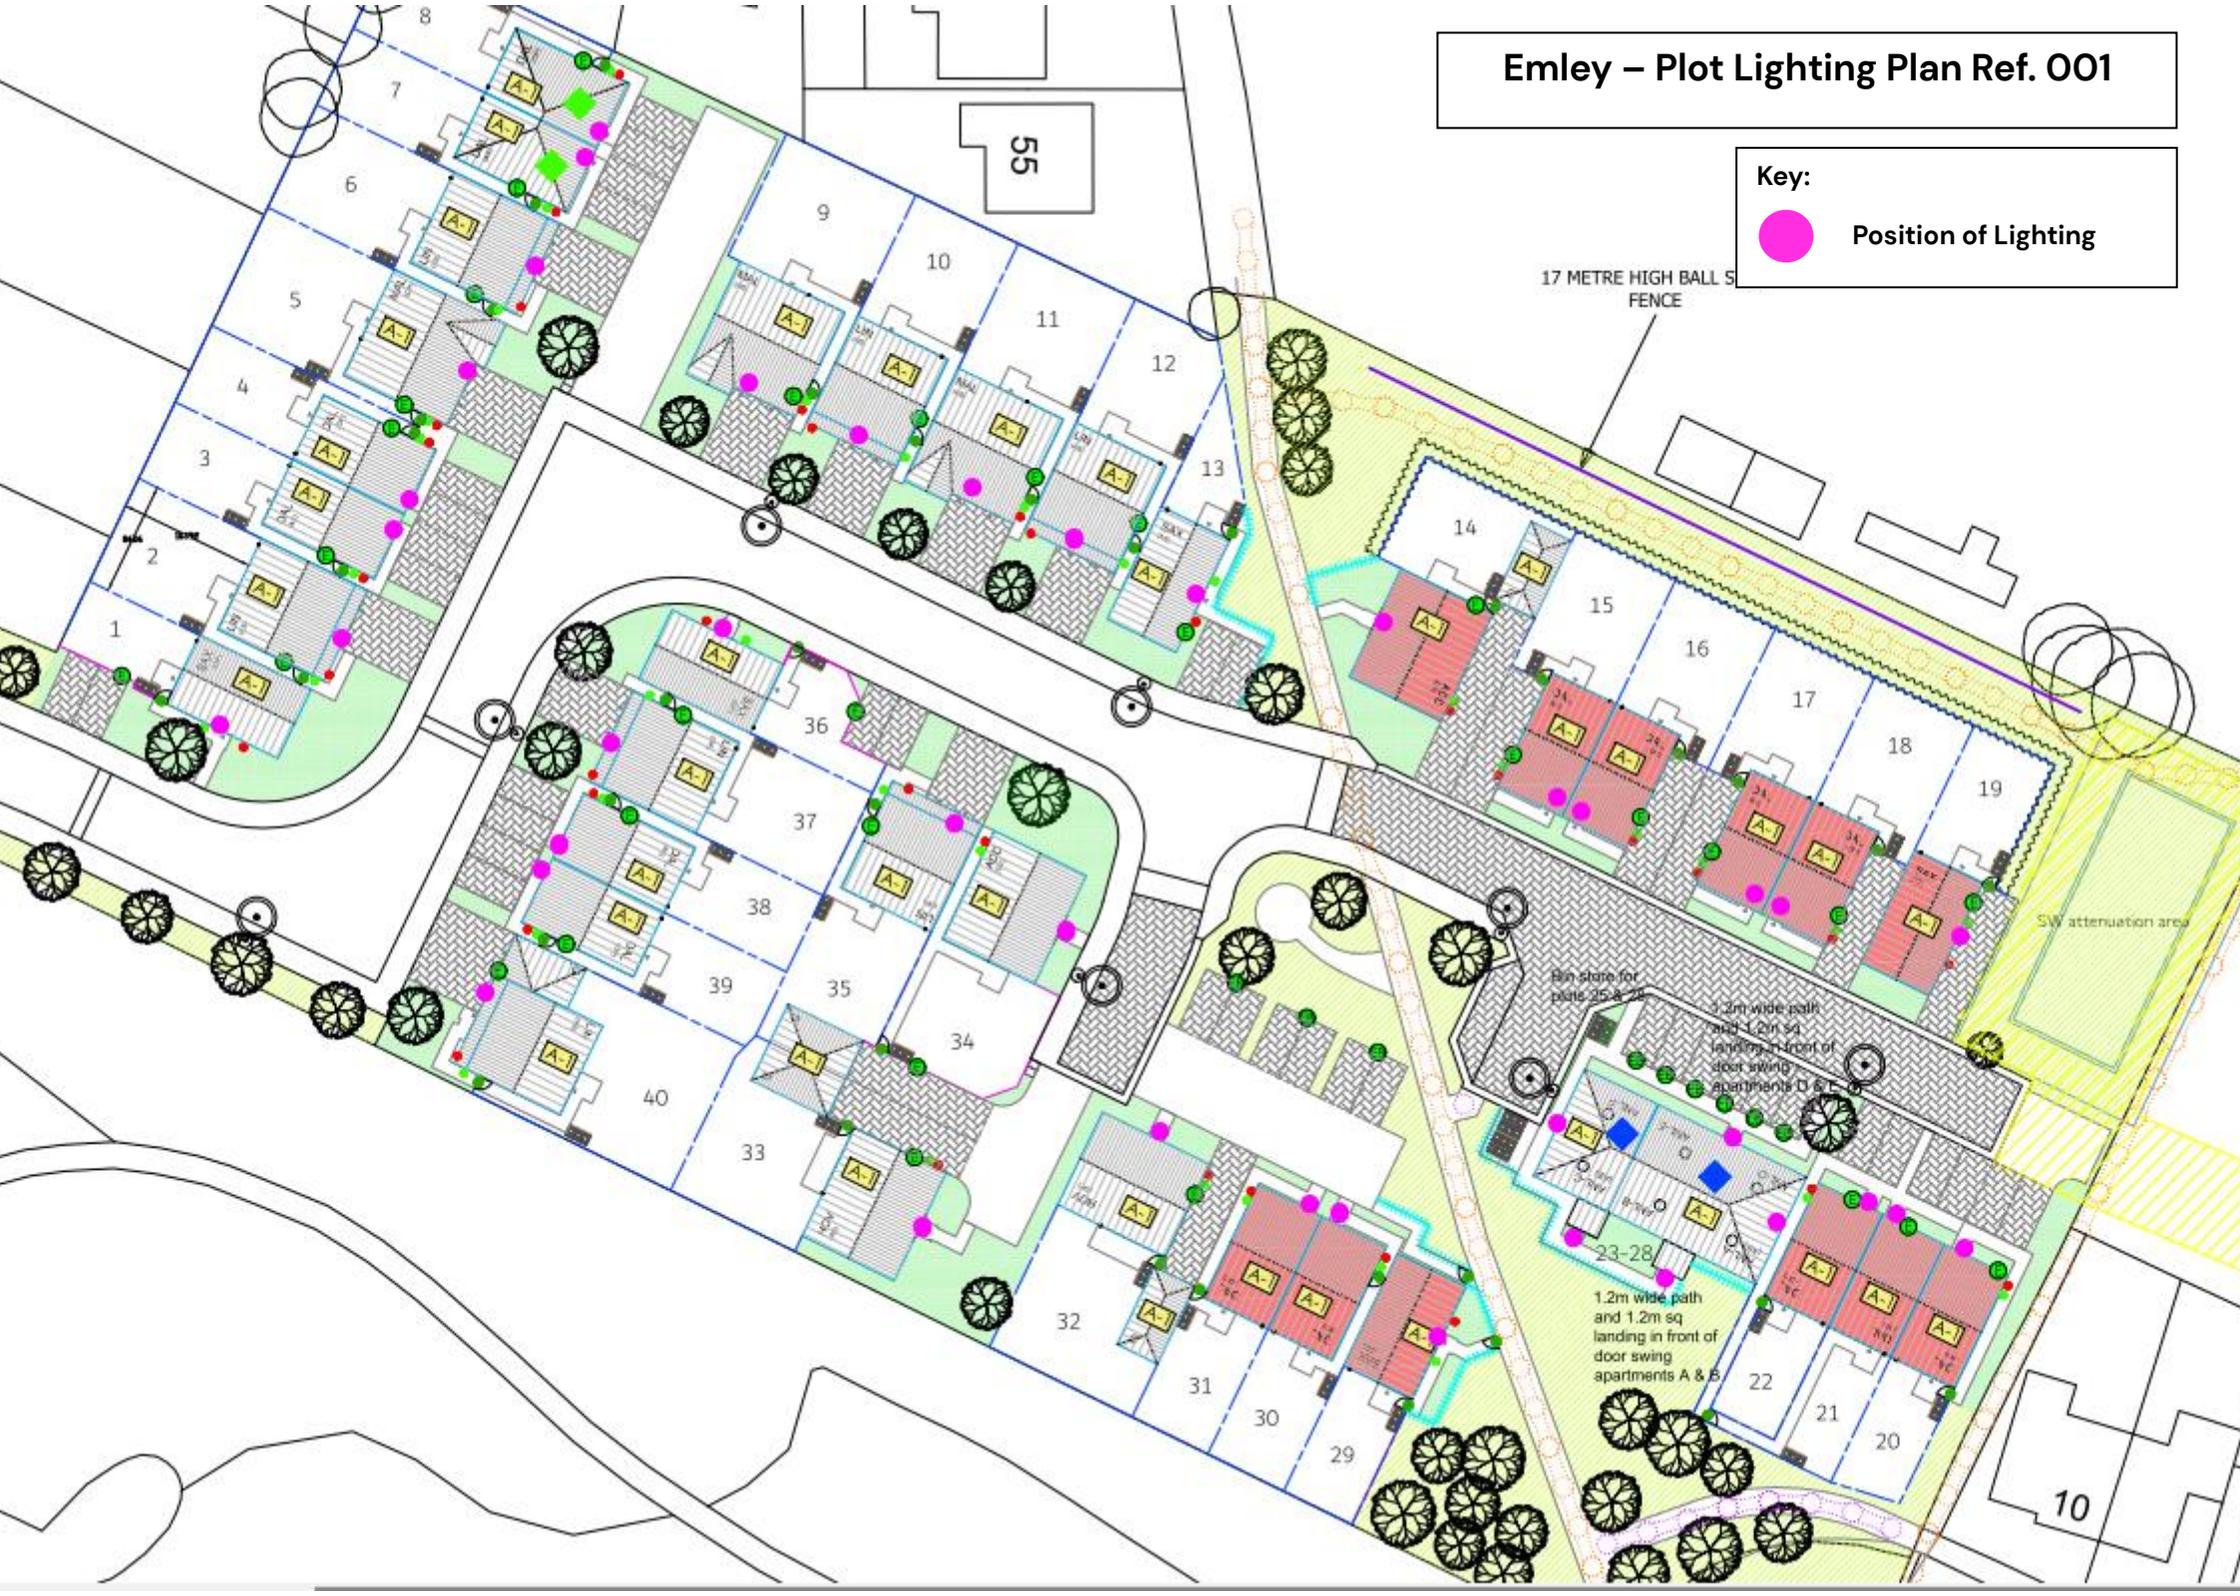

17 METRE HIGH BALL FENCE

SW attenuation area

Bin store for plots 25 & 26

3.2m wide path and 1.2m sq landing in front of door swing apartments D & E

1.2m wide path and 1.2m sq landing in front of door swing apartments A & B

10