


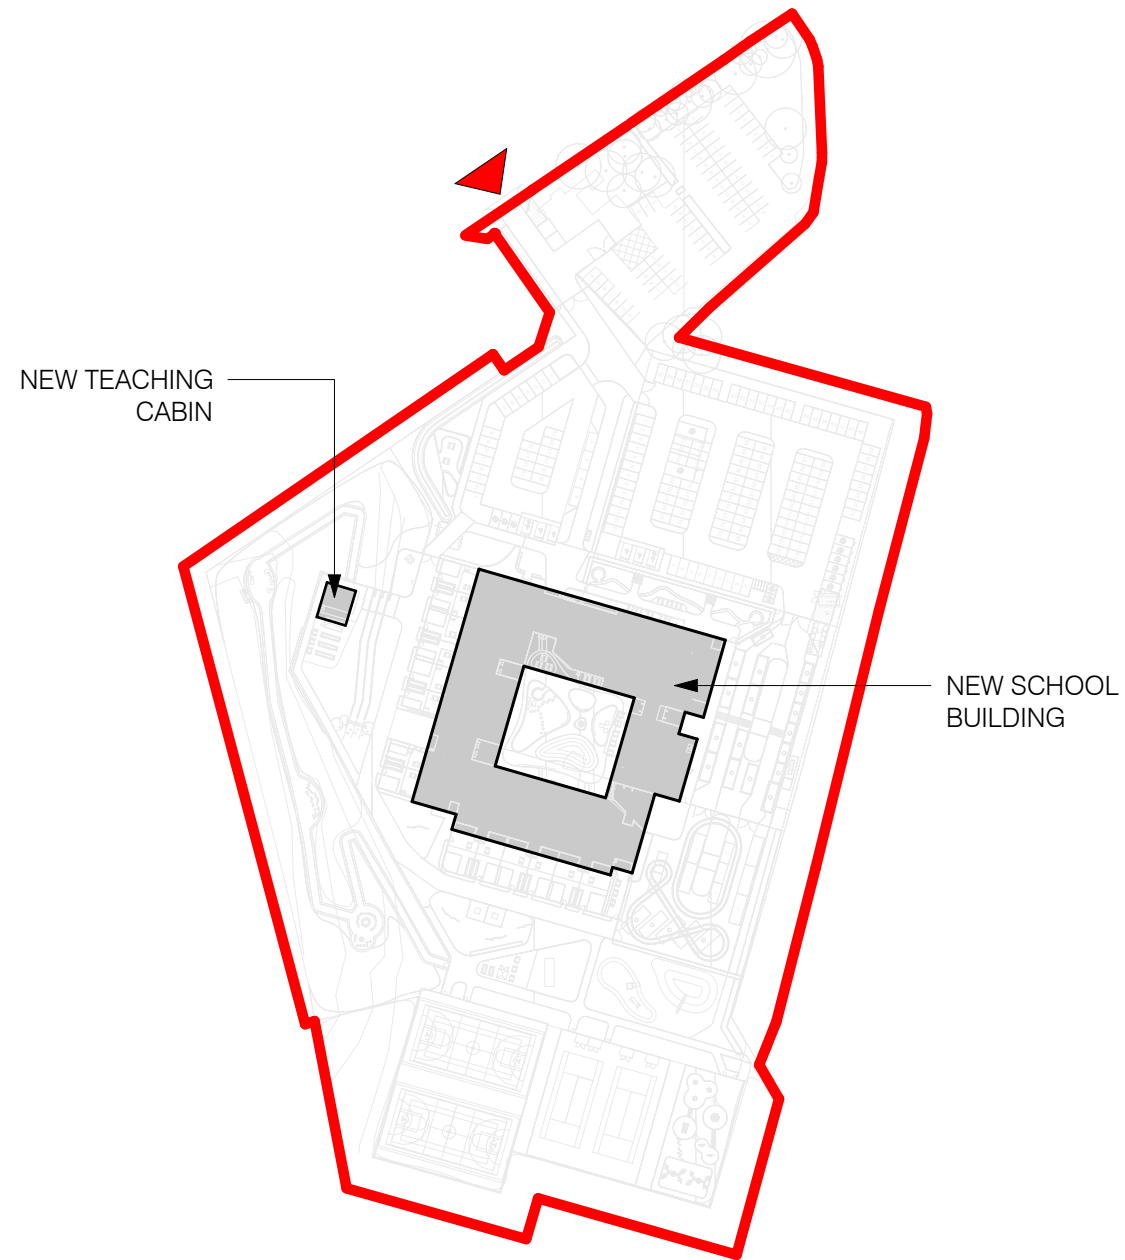

Location Diagram Plan



P05	ADJUSTMENTS FURTHER TO PRE-PLANNING ISSUE REVIEW	12.07.24	KC
P04	PRE-PLANNING REVIEW	19.06.24	NP
P03	PLANNING PRE-APP ISSUE	15.03.24	NP
P02	CEM 7 UPDATES - LIFT RELOCATION	10.02.24	NP
P01	CEM 6 UPDATES	01.02.24	NP
NA	Reason	Date	Rev

JOB
NEW WOODLEY SEND

Drawing
PLAN - ROOF - PLANNING

Client
KIRKLEES COUNCIL

**FRANK
SHAW
ASSOCIATES
LIMITED**
ARCHITECTS

Pennine House | Hasland | Chesterfield | Derbyshire | S41 0SJ
Tel 01463 233255 www.frankshawassociates.co.uk

Scale 1:100
Date 23/01/24
Drawn/Checked MF

Job Number 22315
Date 23/01/24
Drawing Number WSC-FSA-XX-RF-DR-A-1502

Rev
P05