





1 East Elevation
1 : 100


- MATERIAL KEY:**
- 1 MULTI-RED COLOUR BRICKWORK STRECHER BOND
 - 2 MULTI-BUFF COLOUR BRICKWORK STRECHER BOND
 - 3 FEATURE WHITE/GREY COLOUR FACED BRICKWORK IN STRECHER BOND
 - 4 FEATURE GREEN COLOUR FACED BRICKWORK IN STRECHER BOND
 - 5 FEATURE MULTI-RED COLOUR BRICKWORK WITH PROTRUDING FACES IN STRECHER BOND
 - 6 FEATURE DOUBLE STACK SOLDIER COURSE (BRICK COLOURS TO MATCH SURROUNDING)
 - 7 POLYESTER POWDER COATED (PPC) ALUMINIUM WINDOW (FRAME COLOUR TBC)
 - 8 PPC ALUMINIUM LOUVRED PANEL (COLOUR TBC)
 - 9 PPC ALUMINIUM BLANKING PANEL (COLOUR TBC)
 - 10 PPC ALUMINIUM COPING (COLOUR TBC)
 - 11 PPC CURTAIN WALLING WITH EXTERNAL DOORS (COLOUR TBC)
 - 12 PPC RAINWATER HOPPER & DOWNPIPES (COLOUR TBC)
 - 13 FEATURE RENDER PANEL (COLOUR TBC)
 - 14 FEATURE ACOUSTIC PLANT ENCLOSURE (COLOUR TBC)
 - 15 FEATURE RENDER FACED EXTERNAL CEILING DOWNSTAND - COLOUR WHITE
 - 16 GRP EXTERNAL MAINTENANCE ONLY STAIRCASE WITH HANDRAILS
 - 17 PPC MILD STEEL FRAMED CANOPY (COLOUR TBC) WITH CLEAR PETG ROOF CLADDING
 - 18 FAIRFACED PRECAST CONCRETE GLAD SYSTEM CANOPY (COLOUR TBC)
 - 19 STAINLESS STEEL SIGNAGE (TEXT AND LOGOS TBC)
 - 20 PPC MILD STEEL FLAT PLATE GATE (COLOUR TBC)
 - 21 PAINTED CIRCULAR COLUMNS (COLOUR TBC)

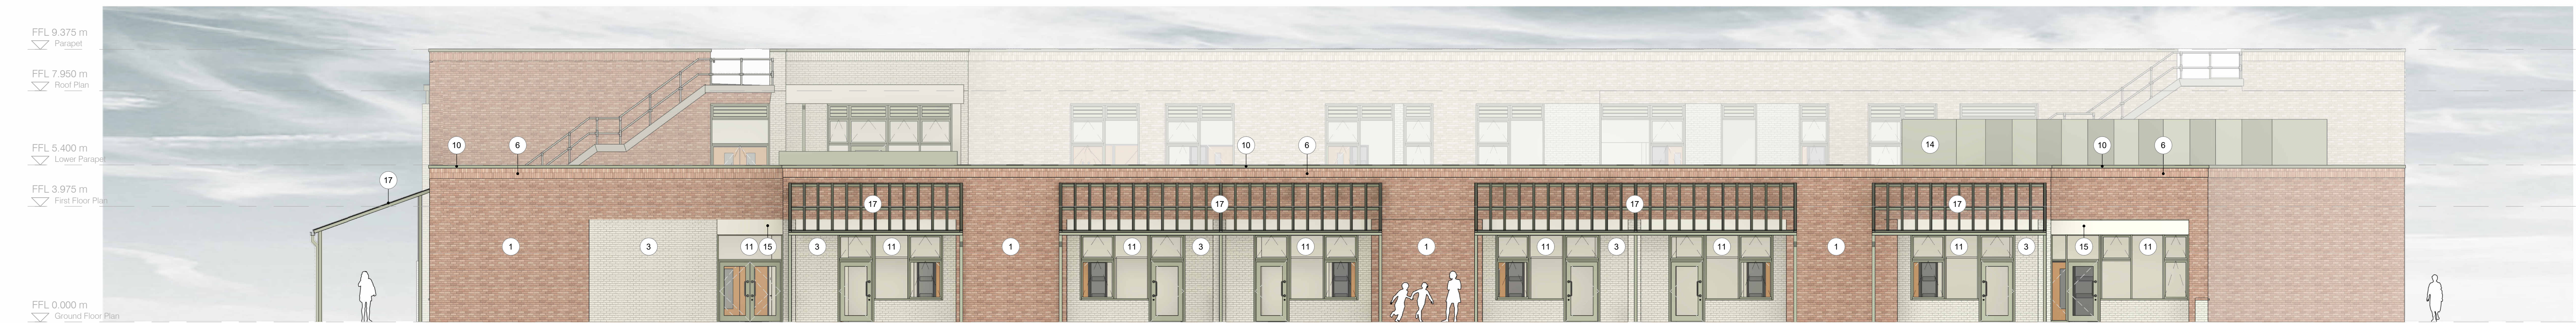

2 South Elevation
1 : 100

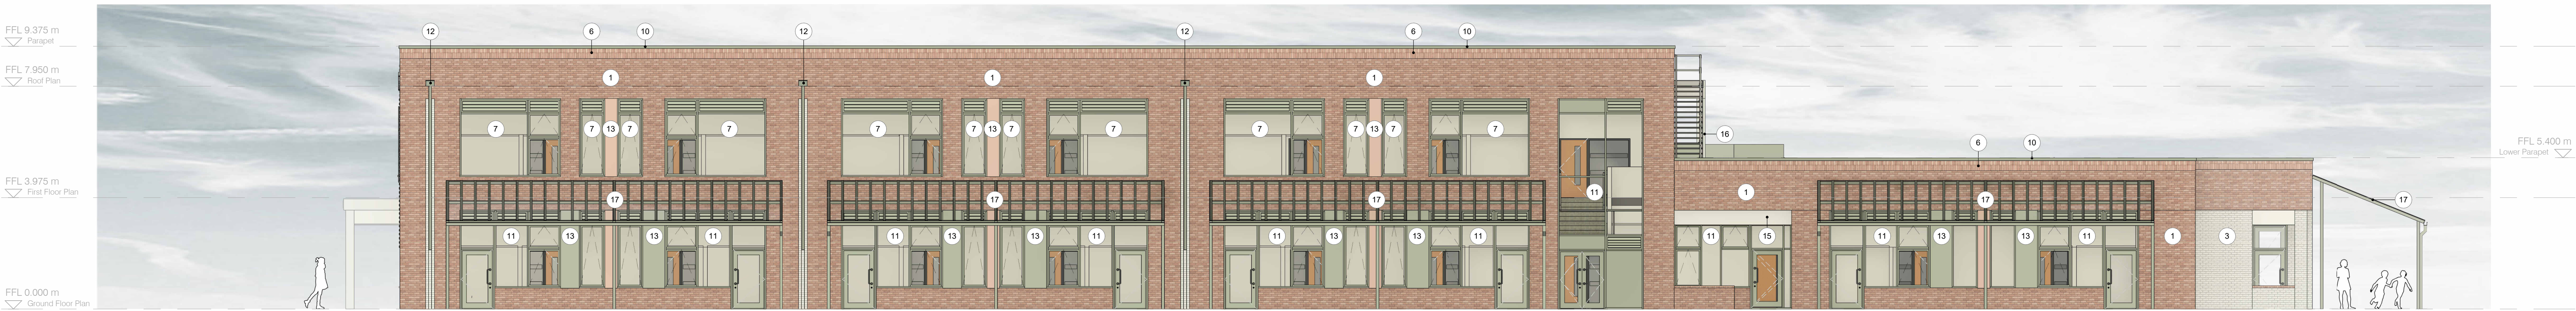

3 West Elevation
1 : 100

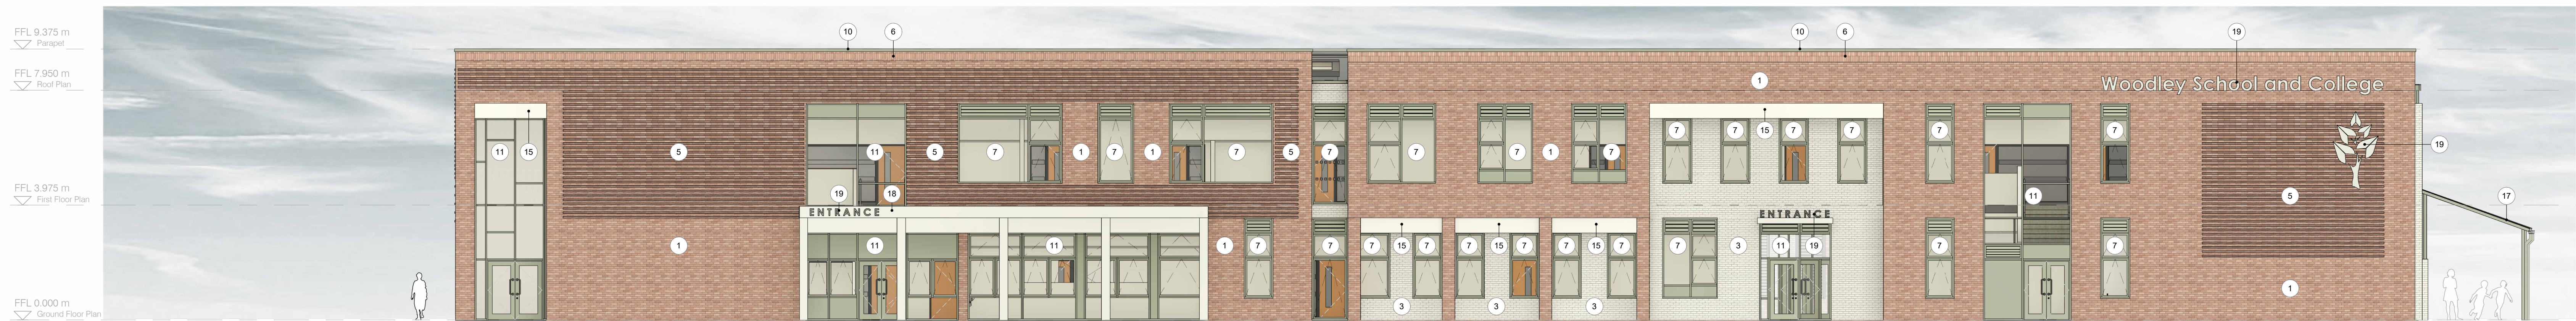

4 North Elevation
1 : 100

P05	ADJUSTMENTS FURTHER TO PRE-PLANNING ISSUE REVIEW	12.07.24	KC
P04	TA REVIEW PRIOR TO PLANNING ISSUE	18.06.2024	NP
P03	PLANNING PRE-APP ISSUE	15.03.24	
P02	CEM 7 UPDATES - LIFT RELOCATION	10.02.24	NP
P01	CEM 6 UPDATES	01.02.24	NP
No.	Revision	Date	Rev
JOB	NEW WOODLEY SEND		

Drawing
GA ELEVATIONS

Client
KIRKLEES COUNCIL