




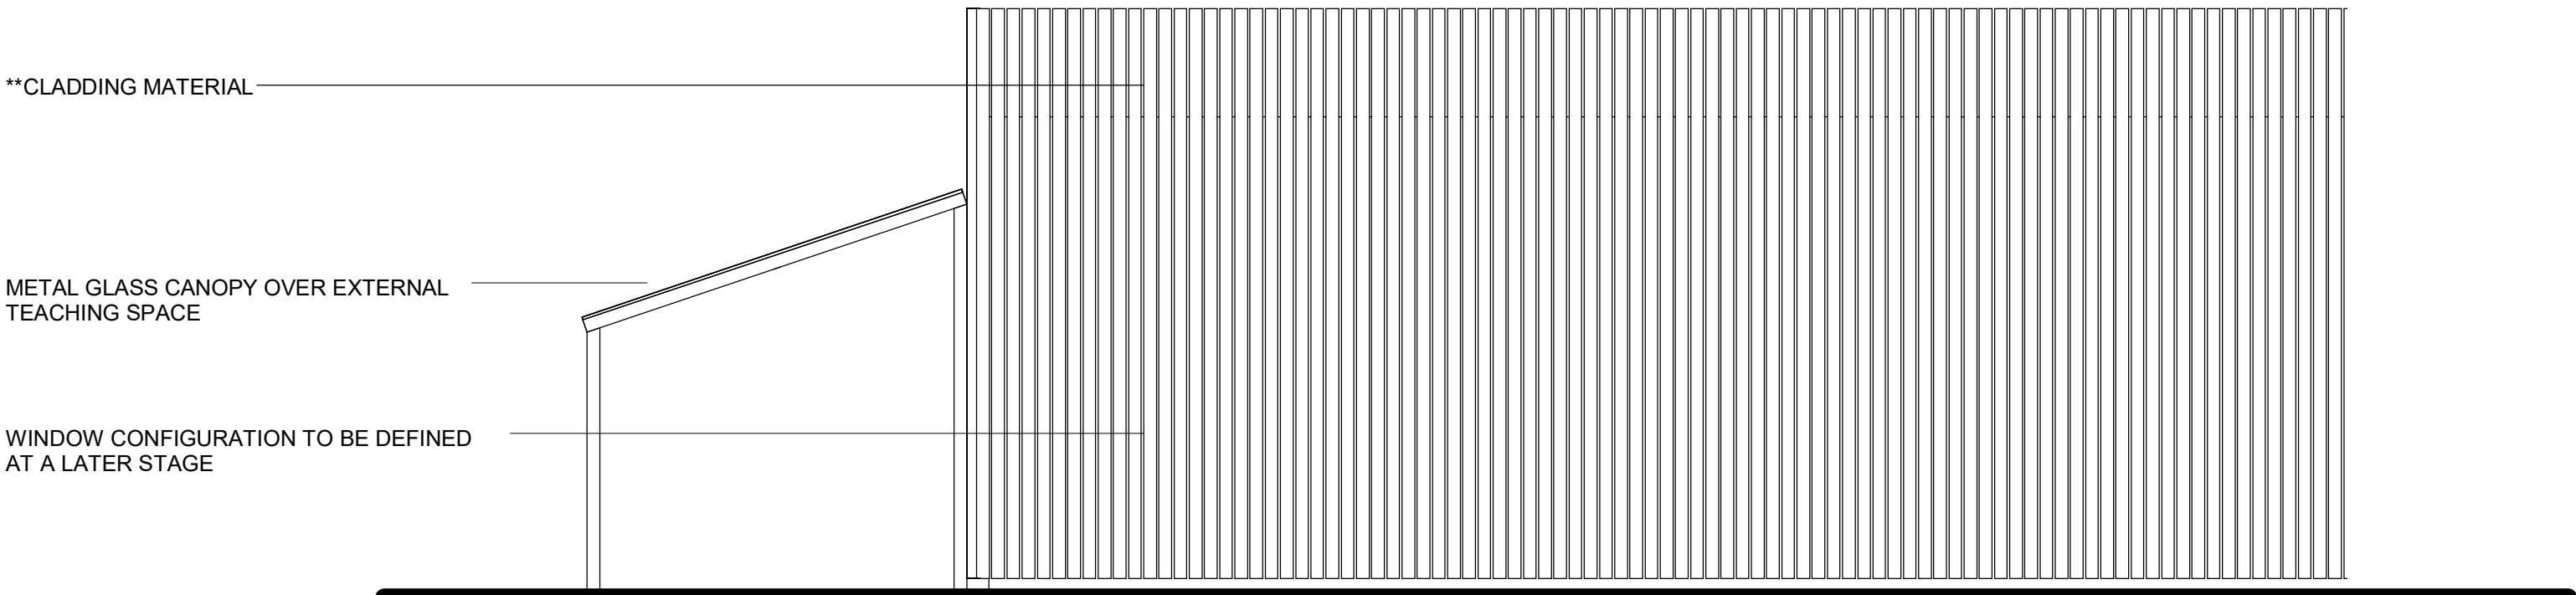


1 ELEVATION - EAST
1 : 50

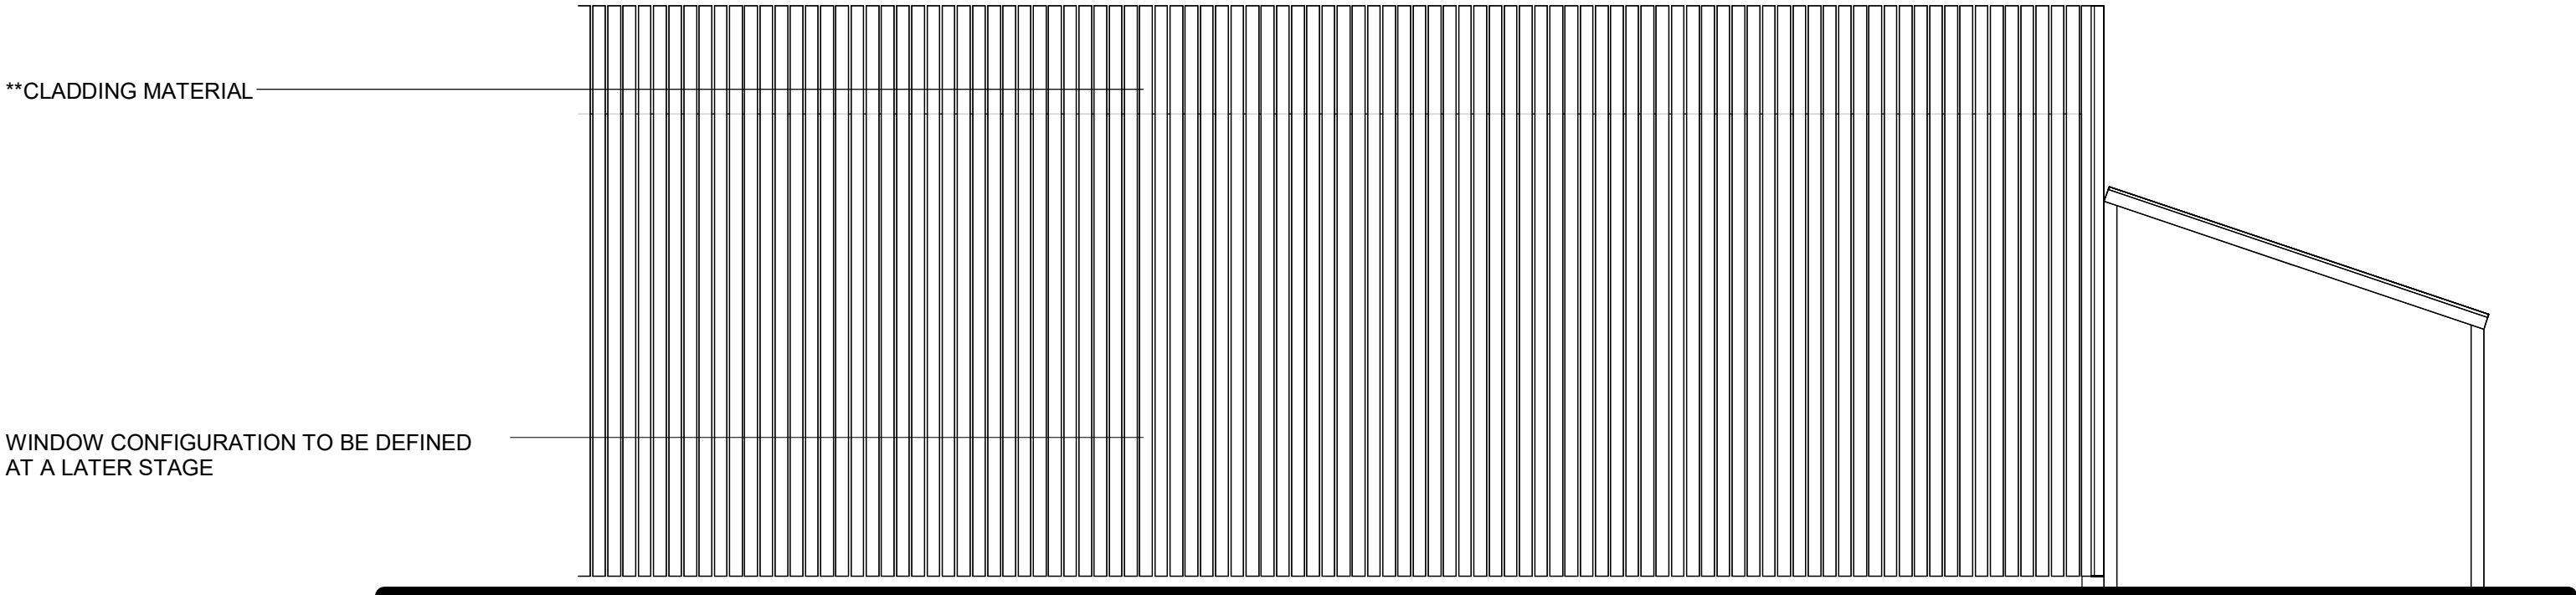

3 ELEVATION - WEST
1 : 50

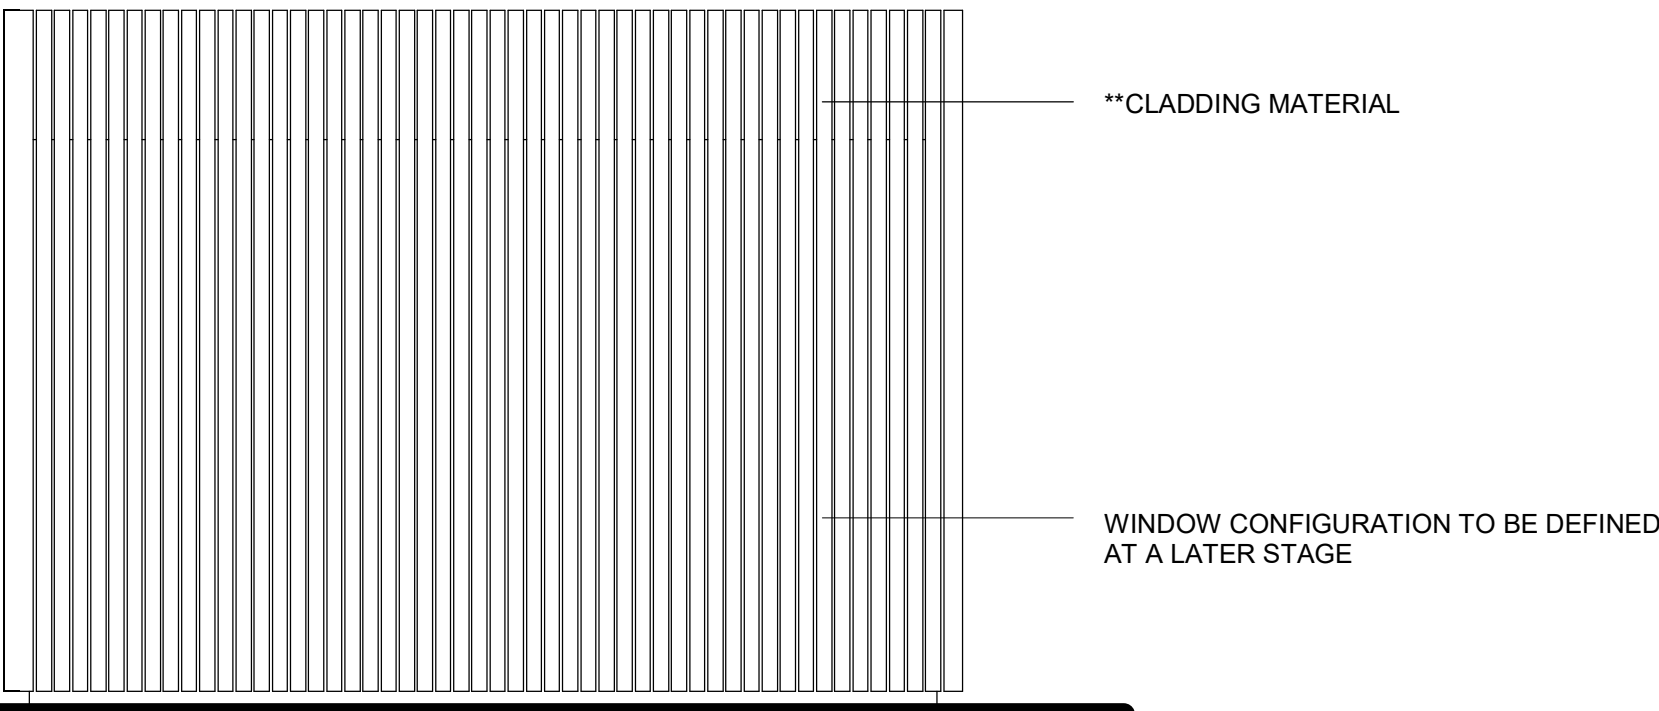


2 ELEVATION - NORTH
1 : 50

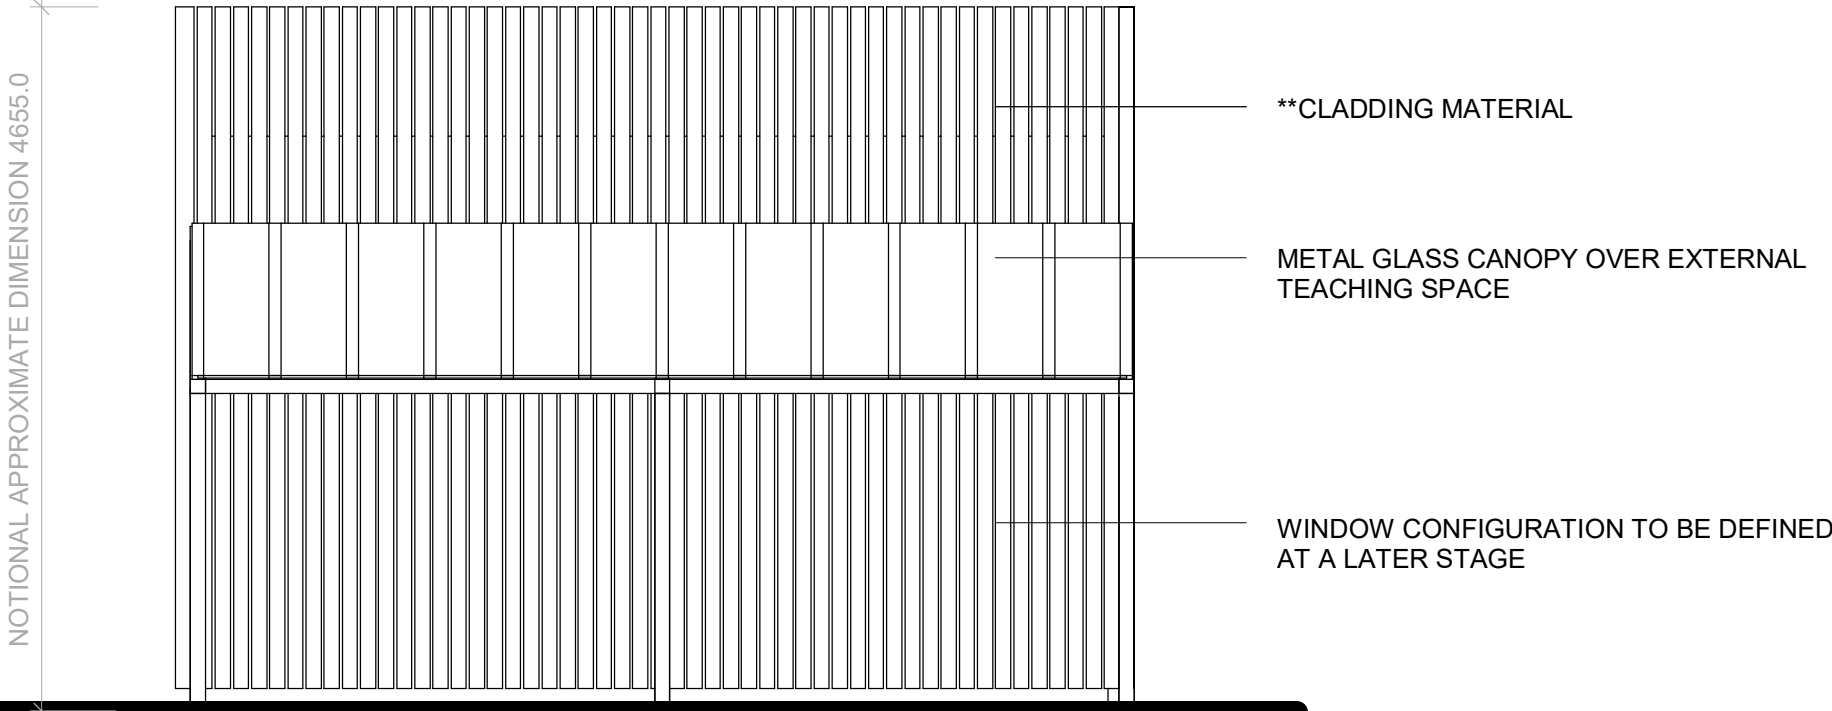

4 ELEVATION - SOUTH
1 : 50

CONTENT OF PLAN TO BE DEFINED AT A LATER STAGE

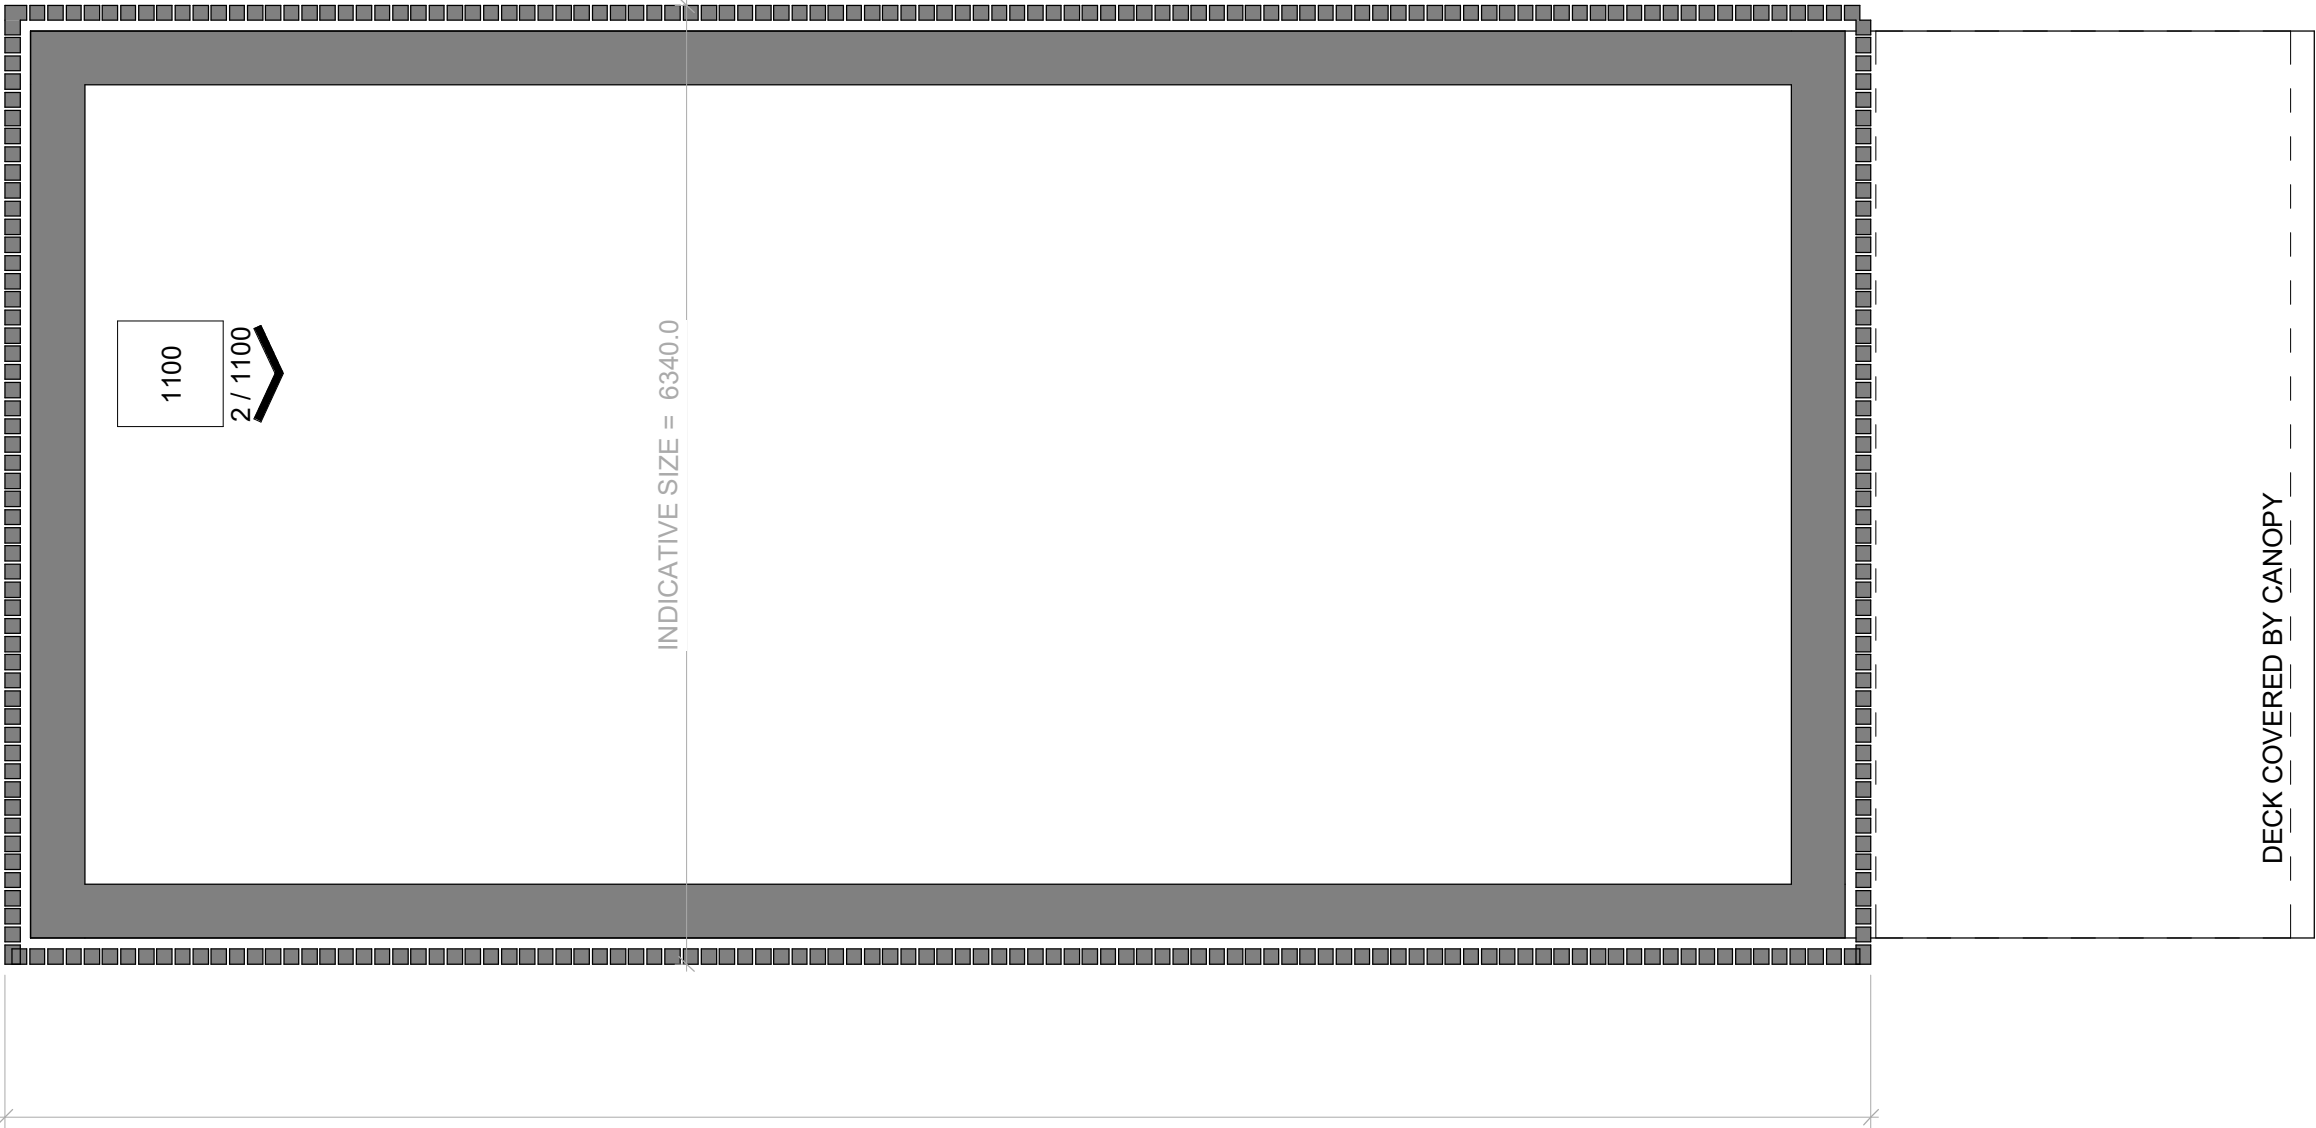

5 PLAN - 1:50

** CLADDING MATERIAL:
TIMBER WEATHERBOARD

P04	CLADDING TYPE UPDATED	Date	10
P03	MODULAR SUPPLIER FEEDBACK	09.07.24	NP
P02	KC MEETING REVISIONS	05.07.24	NP
P01	FOR PLANNING ISSUE	21.06.2024	NP
No.	Revision	Date	Initis

NEW WOODLEY SEND

Drawing
PLANS / ELEVS - TEACHING CABIN
BUILDING REFERENCE N
Client
KIRKLEES COUNCIL

FRANK

SHAW

ASSOCIATES

LIMITED

ARCHITECTS

Jubilee House	Mill Lane	Sawston	Cambridge	CB22
Tel 01223 838100	www.frankshawassociates.co.uk			
Scale	Drawn/Checked			
	NP			
Job Number	Date			
22315	06/12/23			
Drawing Number	Rev			
WSC-FSA-TC-XX-DR-A-1100	P04			

INDICATIVE
PROPOSALS