
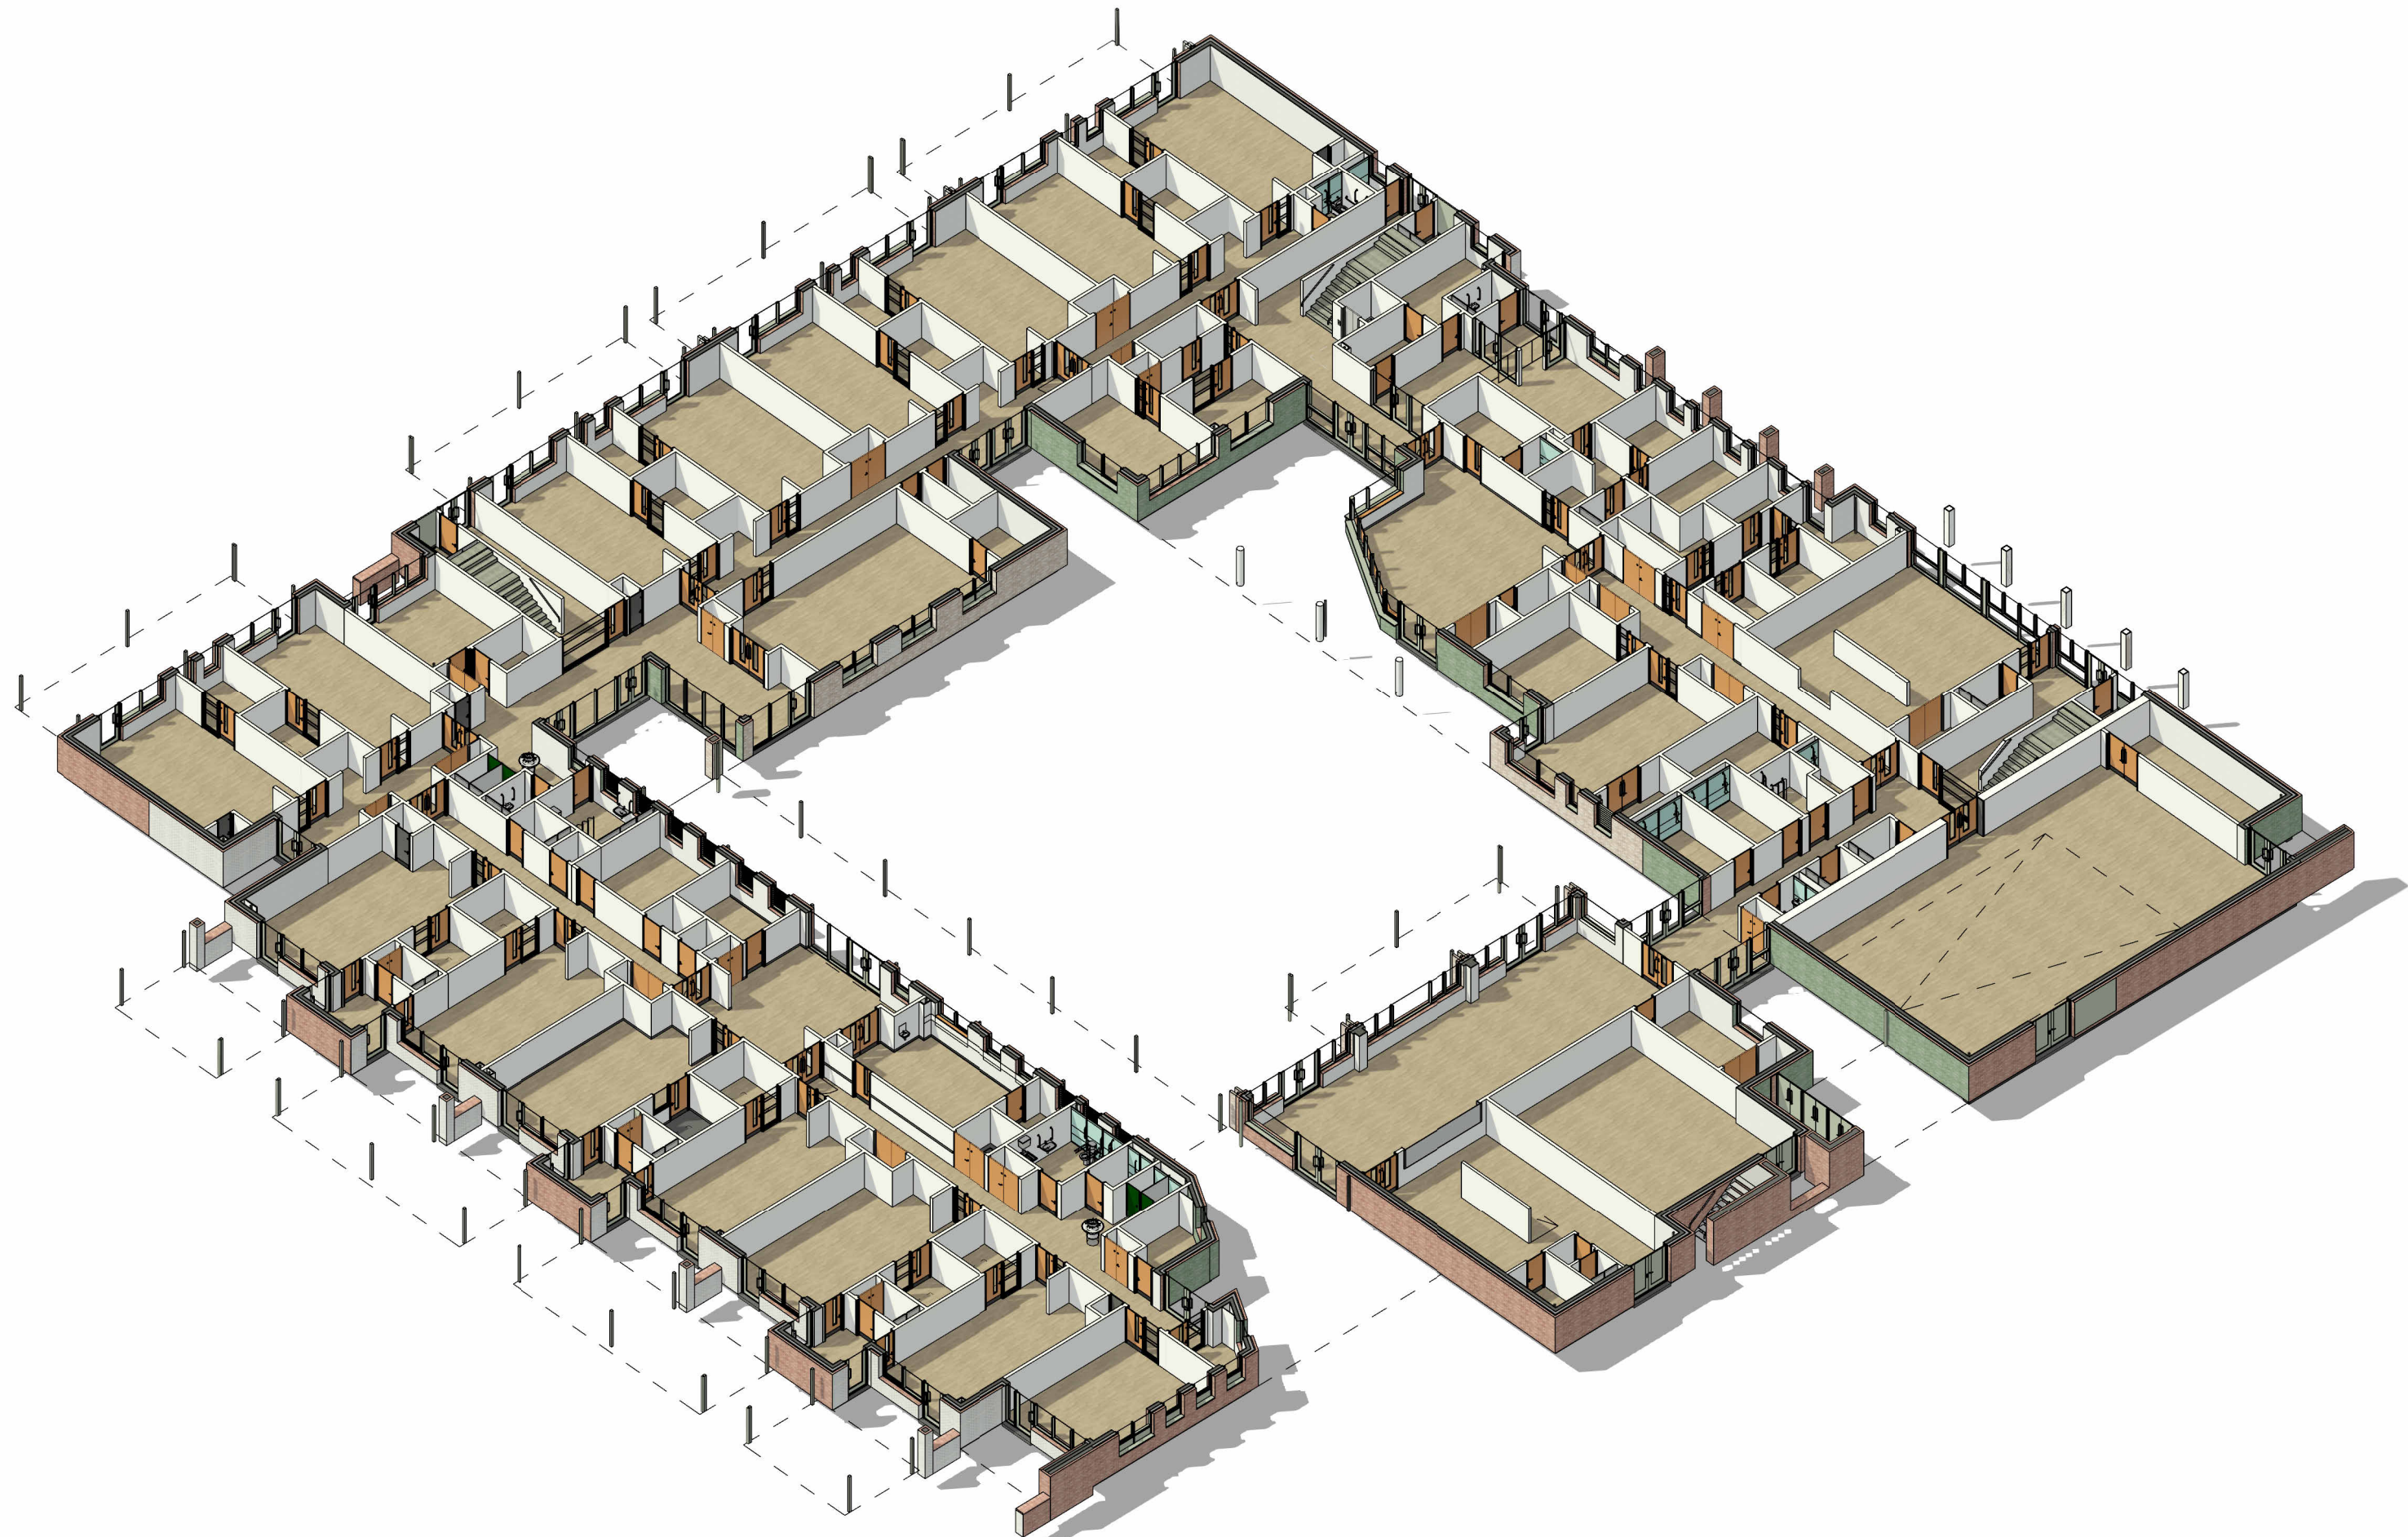
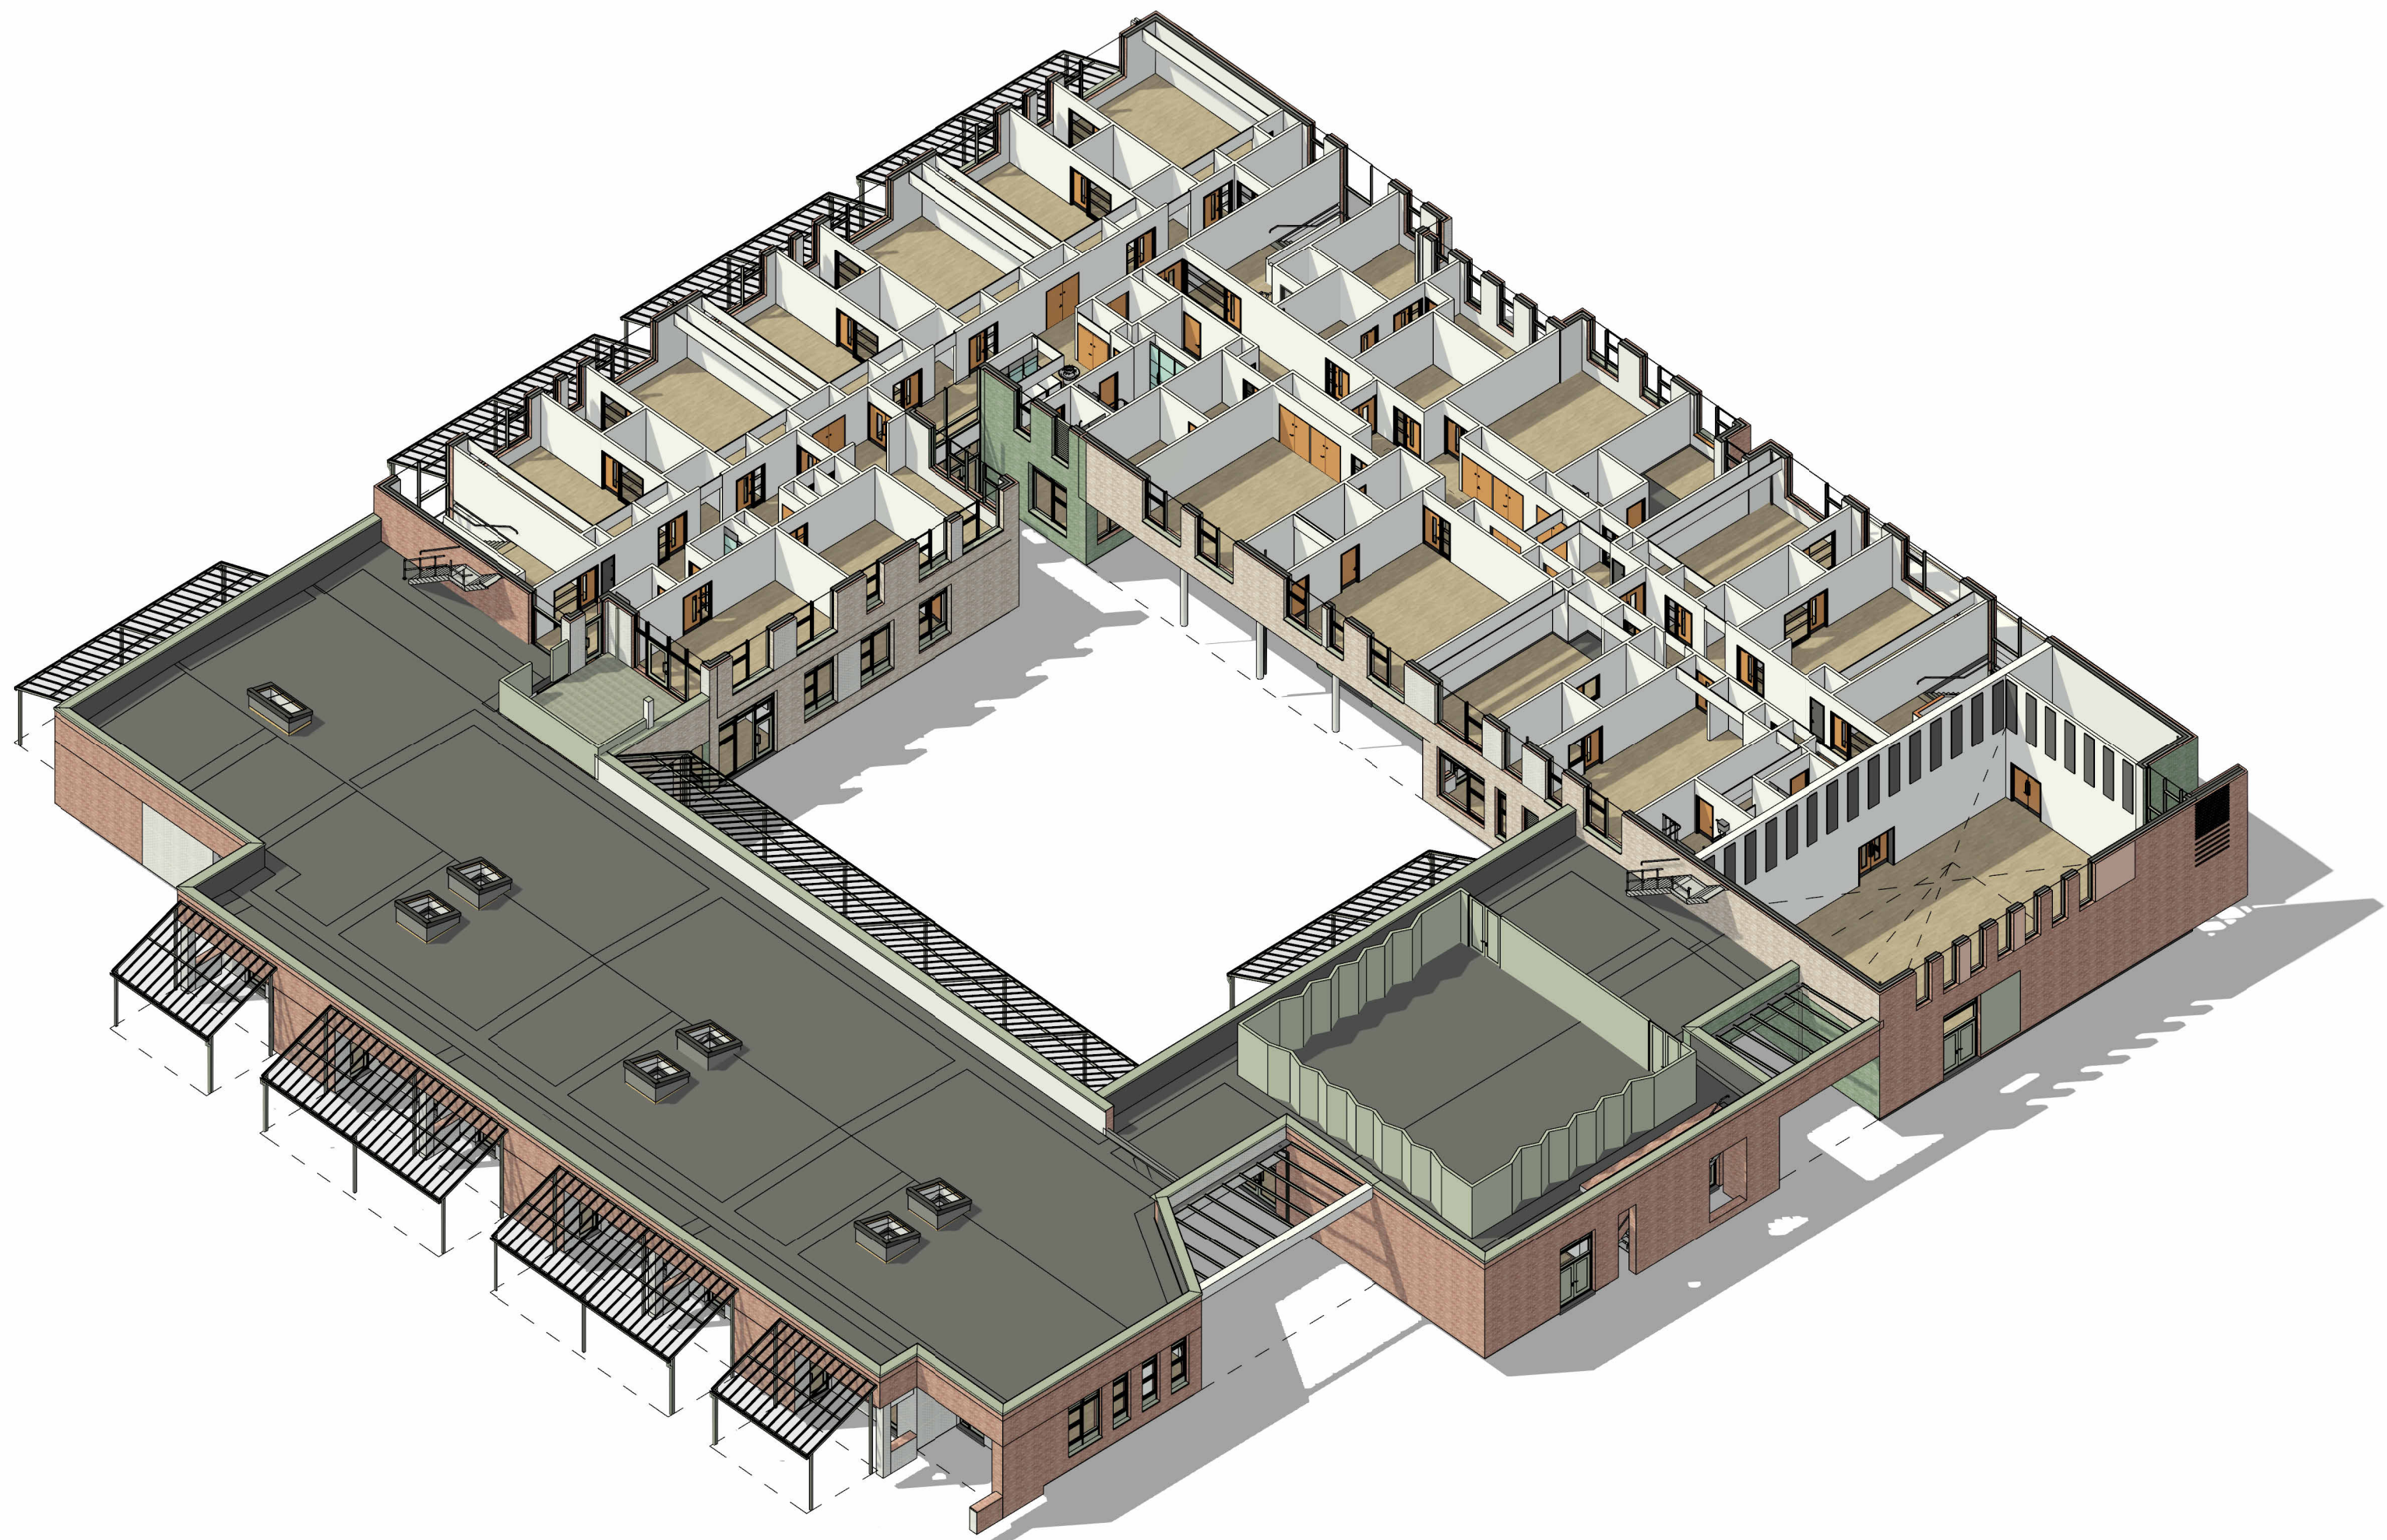


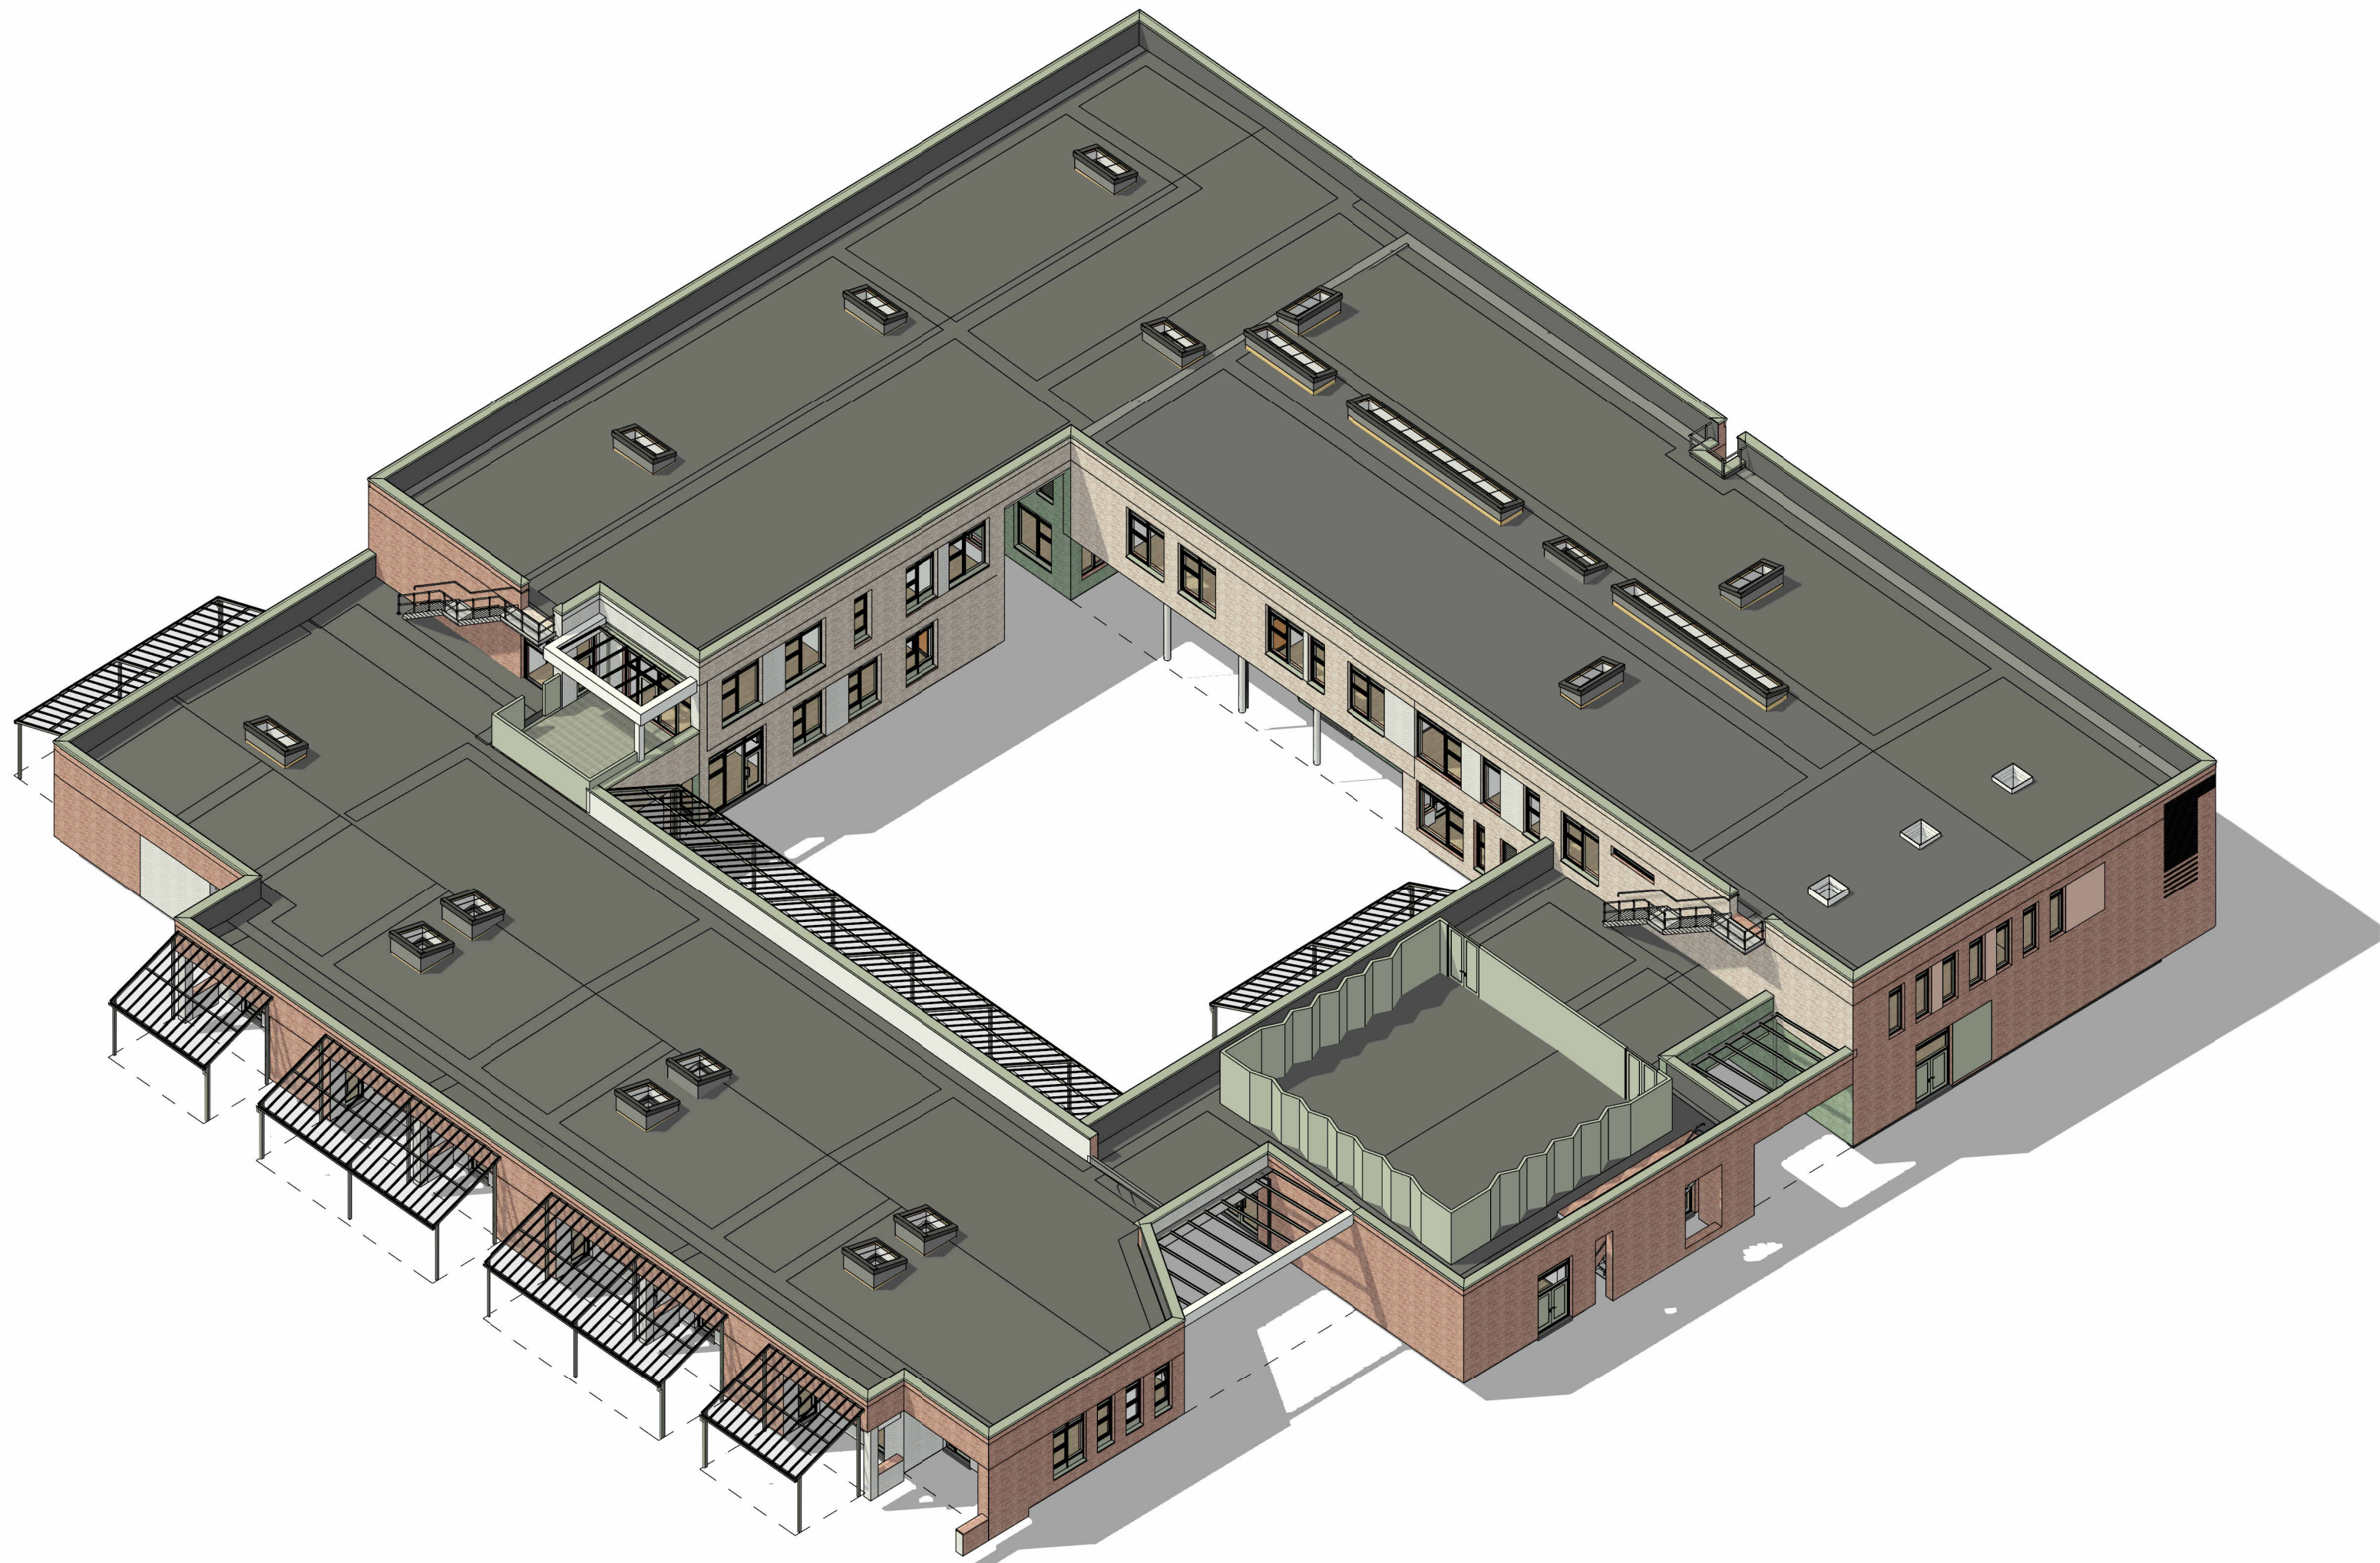

0 2.5 5 10 20

Scale 1: 250

Status

PLANNING

P05	ENTRANCE BOUNDARY AND SUBSTATION ADJUSTMENT	12.07.24	KC
P04	FOR PLANNING ISSUE	21.06.2024	NP
P03	PLANNING PRE-APP ISSUE	15.03.24	
P02	CEM 7 UPDATES - LIFT RELOCATION	10.02.24	
P01	CEM 6 UPDATES	01.02.24	NP
No.	Revision	Date	Initis

Job
NEW WOODLEY SEND

Drawing
3D SEQUENTIAL AXONOMETRIC

Client
KIRKLEES COUNCIL

FRANK

SHAW

ASSOCIATES

LIMITED

ARCHITECTS

Penmore House Hasland Chesterfield Derbyshire S41 0SJ
Tel 01246 233255 www.frankshawassociates.co.uk

Scale
1:NTS@A1

Drawn/Checked
NP

Job Number
22315

Date
13/03/24

Drawing Number
WSC-FSA-XX-XX-DR-A-7010

Rev
P05