
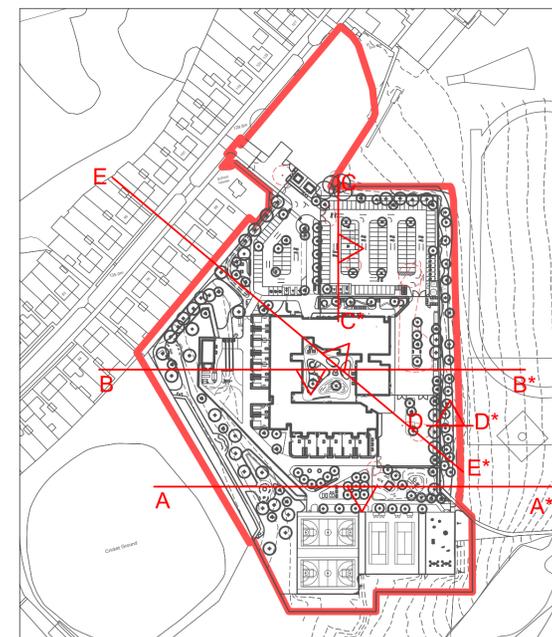


Site section A-A\*  
Scale 1:250

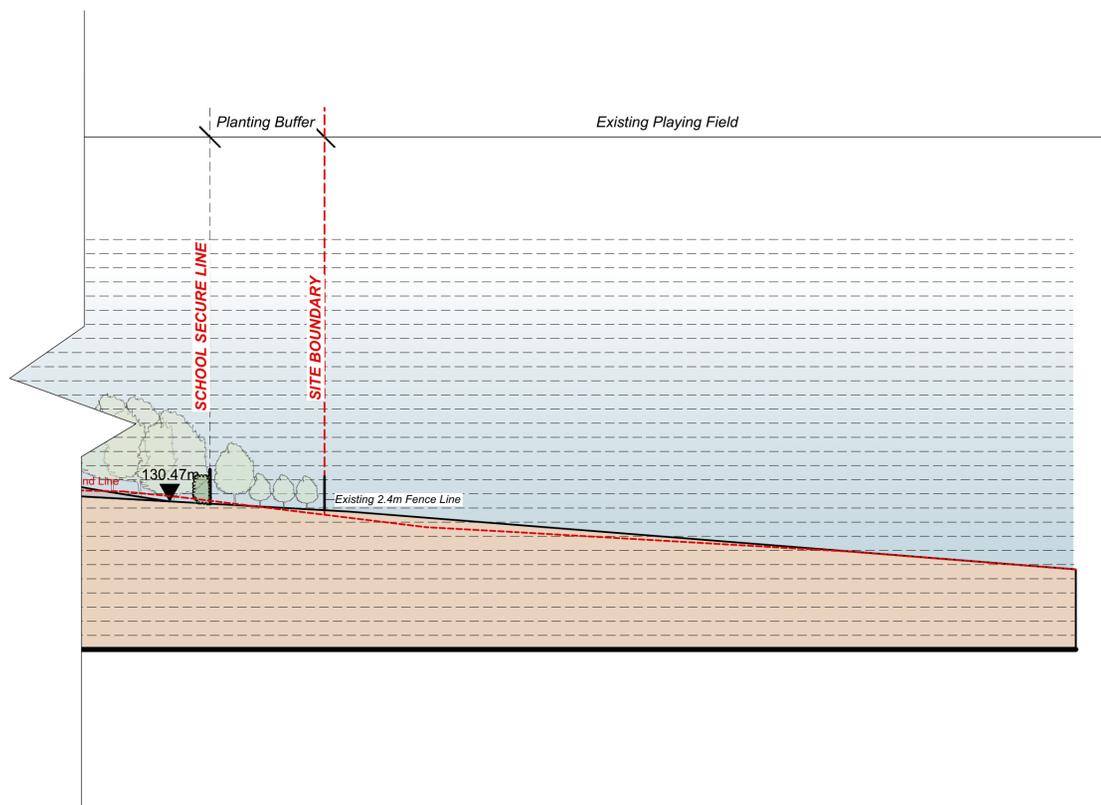

Location Plan 1:2000

**Note**  
 1. Do not scale from this drawing  
 2. To be read in conjunction with Project Risk Register REF: XXX  
 3. To be read in conjunction with all other Landscape Architect's drawings

**KEY**

DATE	REV	DESCRIPTION OF REVISION	DRAWN BY	APPROVED BY
28/02/2025	P09	Re-issued for Planning following Sport England objection withdrawal. Revised to align with updates to GA	MG	MM

**REVISIONS**

DATE	REV	DESCRIPTION OF REVISION	DRAWN BY	APPROVED BY
28/02/2025	P09	Re-issued for Planning following Sport England objection withdrawal. Revised to align with updates to GA	MG	MM

STATUS  
**S2 - For Planning**

**ares**  
 LANDSCAPE ARCHITECTS  
 Ares Landscape Architects LTD  
 Gatecrasher,  
 51 Eyre Lane  
 Sheffield  
 S1 4RS  
 t: 0114 276 2000  
 e: hello@aresdesign.co.uk  
 w: aresdesign.co.uk

CLIENT:  
**Kirklees Council**

PROJECT TITLE:  
**Woodley School and College**

DRAWING TITLE:  
**Site Section 1 of 4**

DRAWING SCALE: 1:250  
 DRAWN BY: AT  
 DRAWN DATE: 19/01/2023  
 PAPER SIZE: A1  
 APPROVED BY: RS  
 ALA PROJECT CODE: ALA 823

DRAWING NUMBER: 22315-ALA-00-XX-DR-L-0020  
 STATUS: S2  
 REVISION: P09