


This drawing is the property of FLOCC Studio Limited therefore, will require the express written authorisation of FLOCC Studio Ltd. for its total or partial reproduction, as well as exploitation, distribution and marketing.

These drawings are for the purpose of achieving planning and building regulations approval only and subject to final review/ approval by building control. All drawings must be read in conjunction with structural engineers design drawings and calculations. All products to be installed in accordance with manufacturers recommendation and details.


Do not scale this drawing. All dimensions are to be verified on site and any discrepancies reported before commencement of any work.

Issue/ Rev #	Description	Date
	Initial Issue	21.09.23

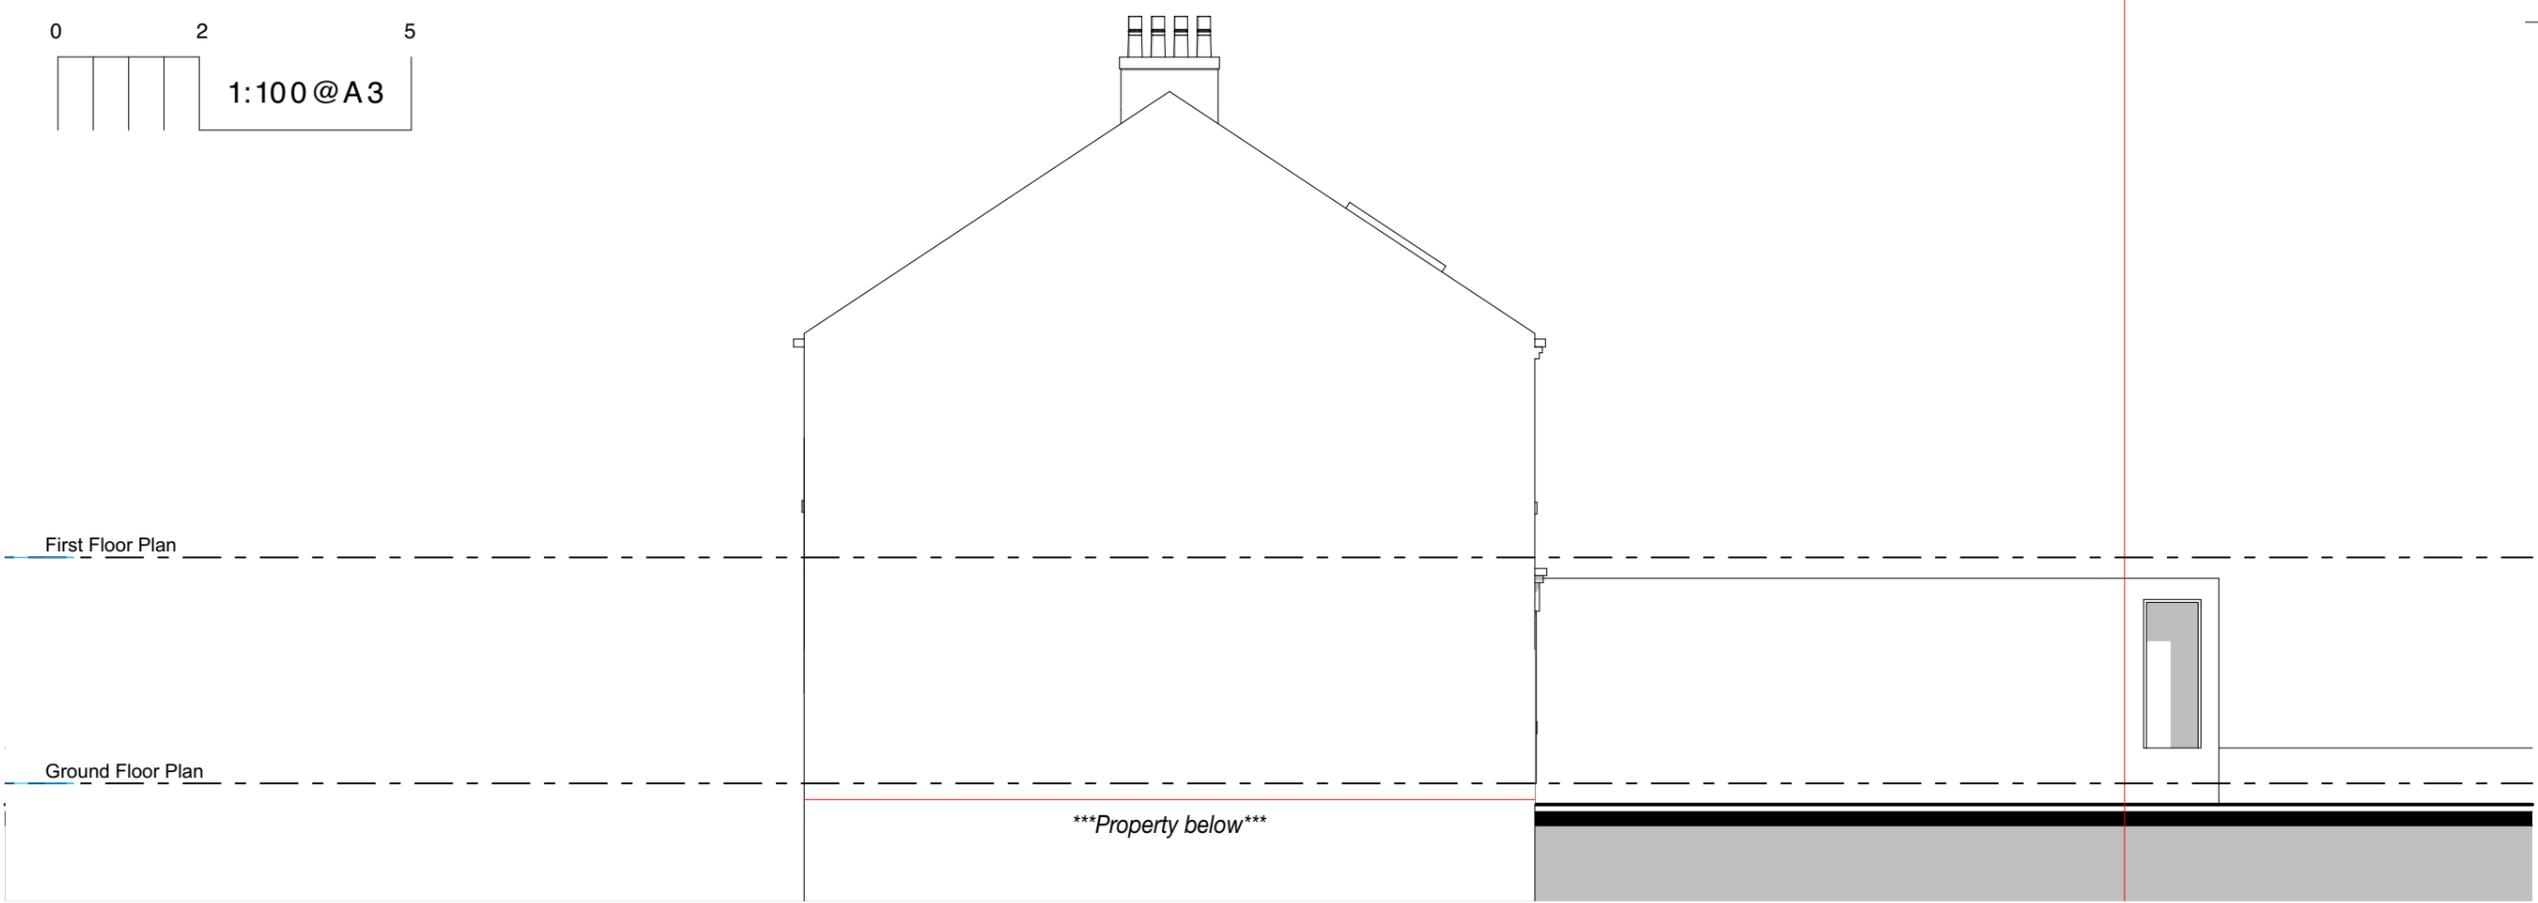

Existing Side Elevation

**FOR PLANNING/  
BUILDING CONTROL  
APPROVAL**

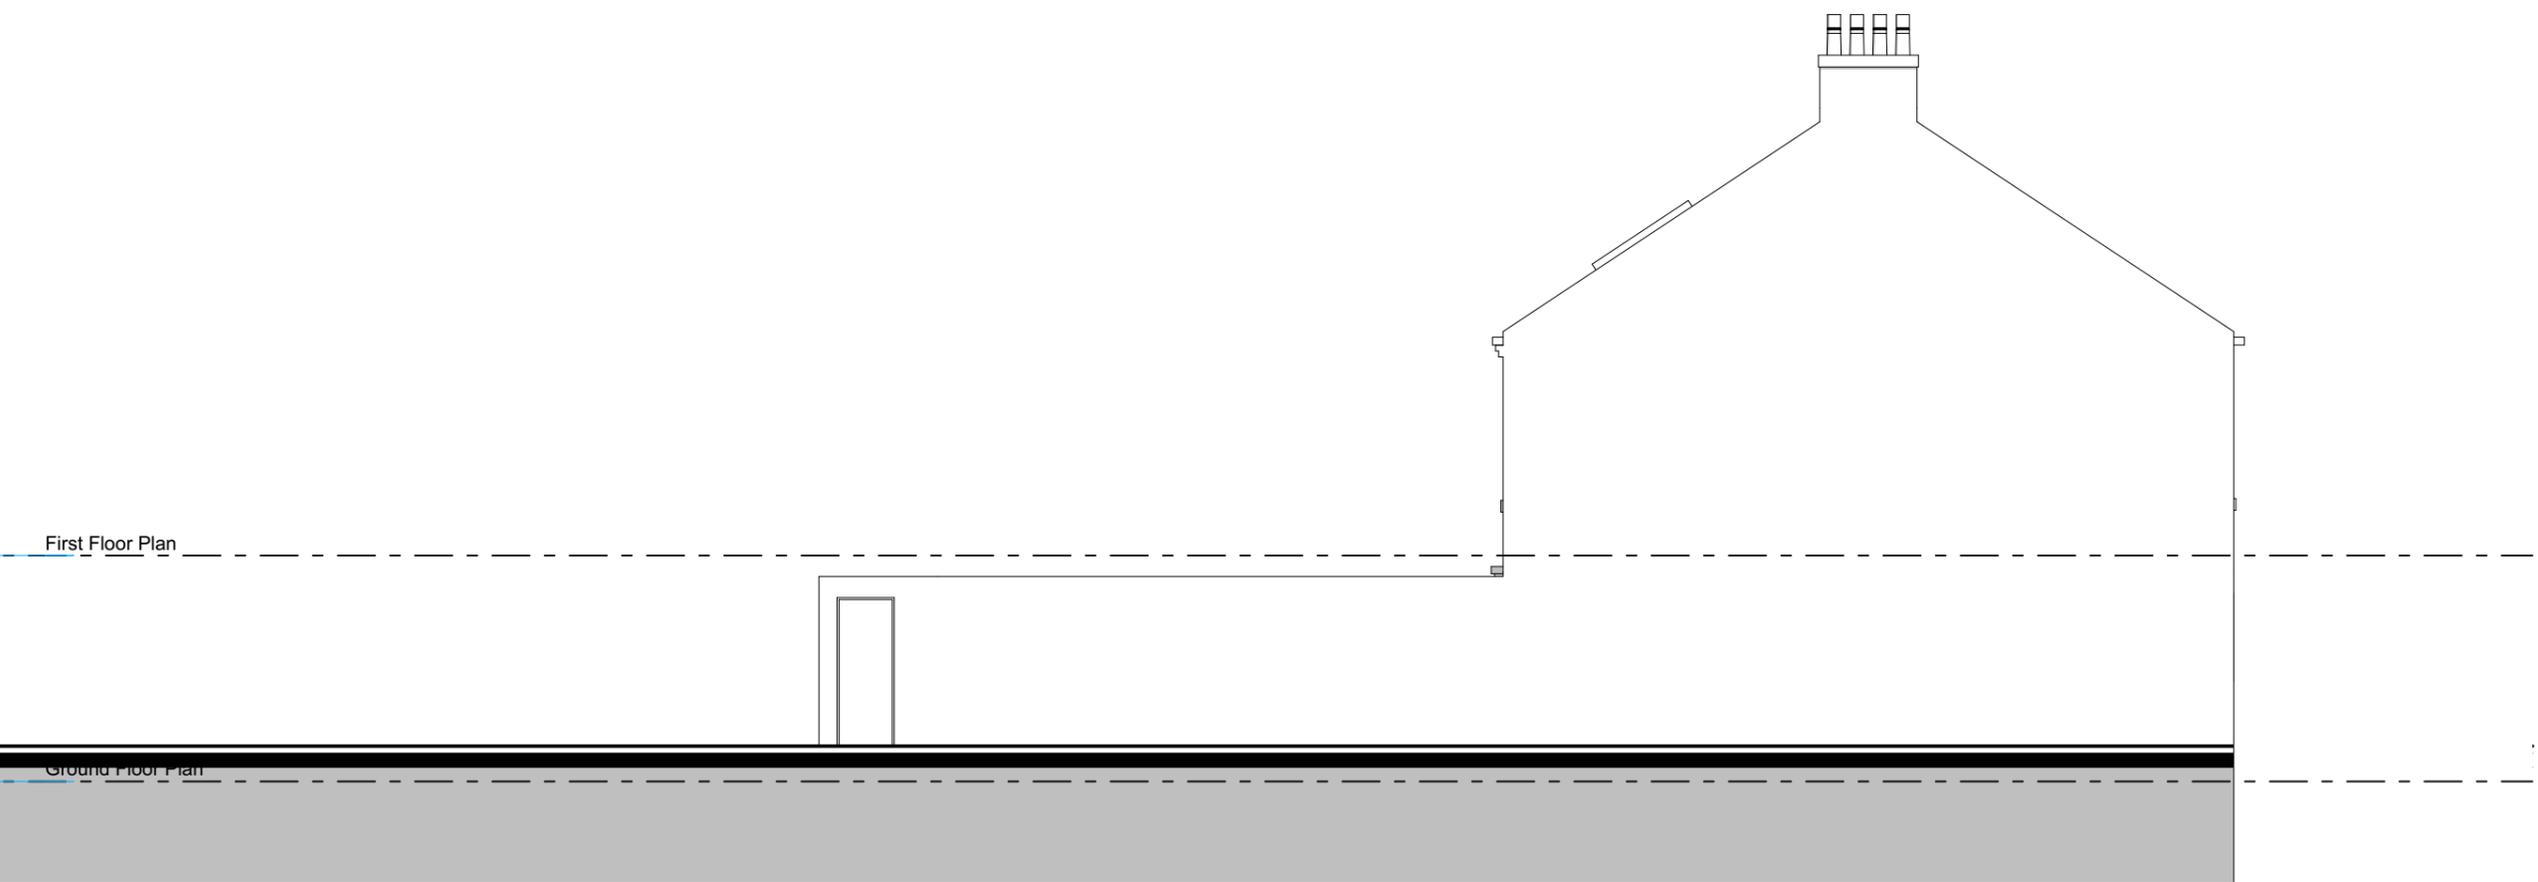

Existing Side Elevation

Flocc Studio Ltd.  
157 Harcourt Street  
Stockport SK56UP  
+44 161 307 1766  
info@floccstudio.co.uk

Client  
**Patrick Montrose**

Project Description  
**14 Bankfield Terrace, Outcote Bank, Huddersfield**

Project Number **BAN014**

Drawing Title  
**Elevations - Existing**

Drawing Number Scale  
**WD5.2 1:100 @ A3**