


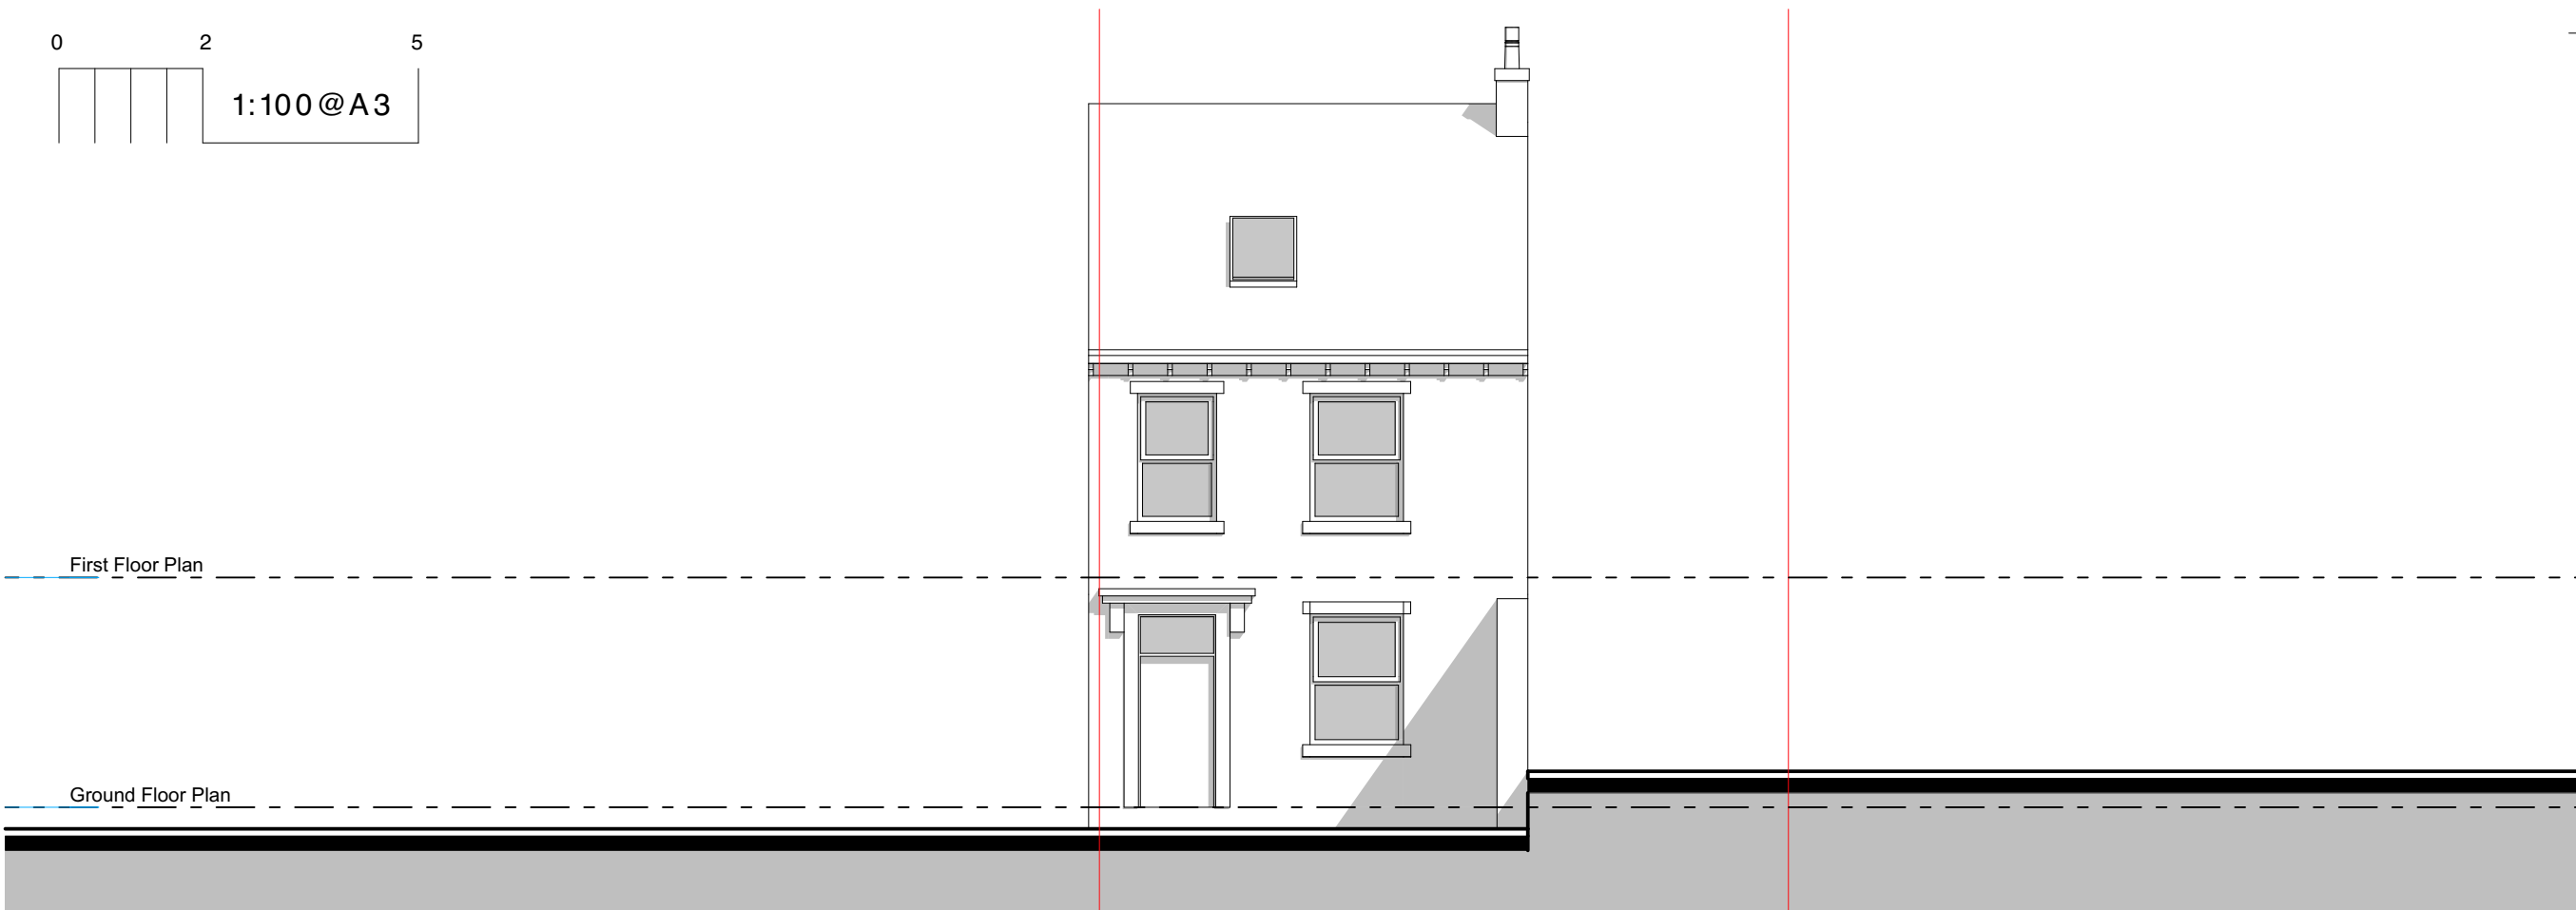

First Floor Plan

Ground Floor Plan

Property below

WD5.1 1:100 @ A3