






Proposed Long Section
A - A

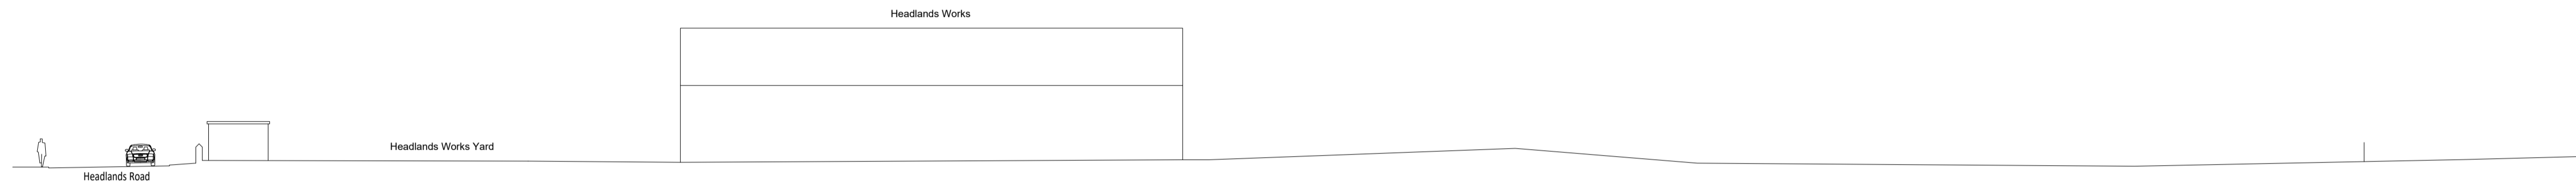

Existing Long Section
A - A

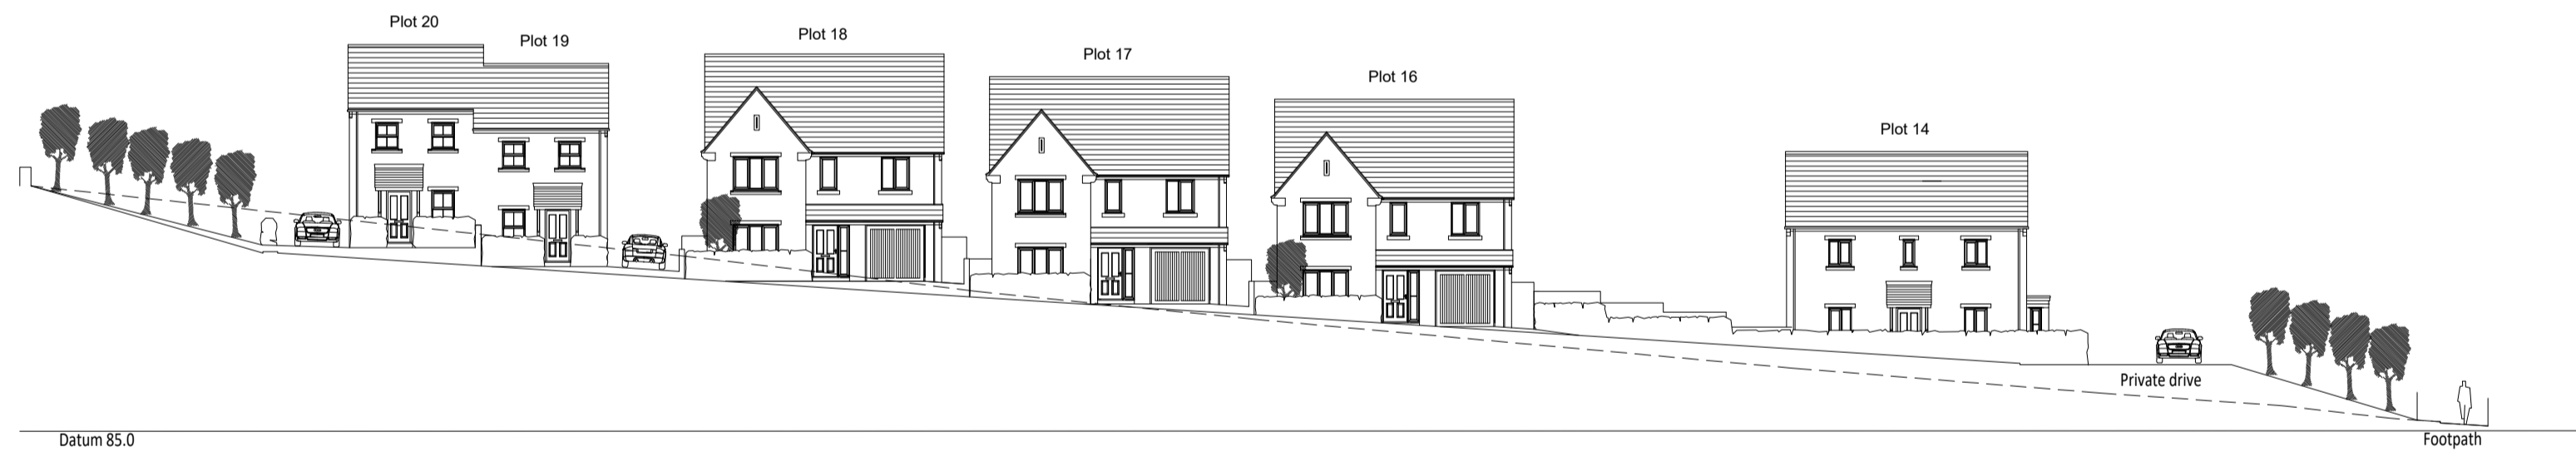

Proposed Long Section
B - B

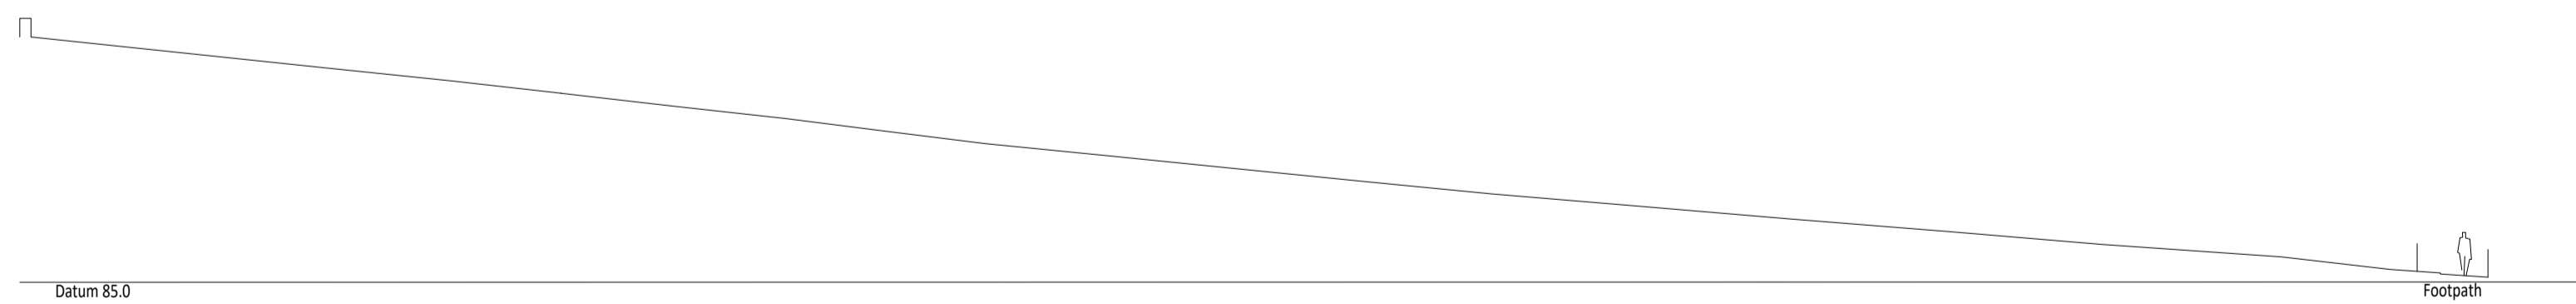

Existing Long Section
B - B

Rev	Description	Drawn	Checked	Date

Document Status: **S2** Purpose of Issue: **WORK IN PROGRESS**



Firth Buildings, 99 - 103 Leeds Rd, Dewsbury, WF12 7BU t: 01924 464342
e: info@martinwalsh.co.uk w: www.martinwalsh.co.uk

Project: **Proposed Residential Development at Headlands, Headlands Works, Headlands Road, Liversedge WF15 7NT**

Title: **Existing & Proposed Long Sections**

Client: **Robert & Richard Seale**

MWA Project Ref	Scale	Original Paper Size	Paper Orientation	Drawn
6586	1:250	@A1	Landscape	MW(J)

File Identifier	Project	Originator	Volume	Level	Type	Role	Number	Revision
RSR - MWA - XX - XX - DR - A - 0008								P1