

DO NOT SCALE FROM THIS DRAWING

Notes  
All dimensions to be checked on site  
Any discrepancies to be reported immediately to the Architect  
Drawing to be read in conjunction with all relevant design information, including Architects, Services, Civil and Structural Engineers drawings  
All existing site, tree, building and survey information has been compiled from different sources, including information supplied by third parties

**NOT FOR CONSTRUCTION**


Landscaping strategy to be designed by PWP Designs.



Proposed Site Section A A



Proposed Site Section B B

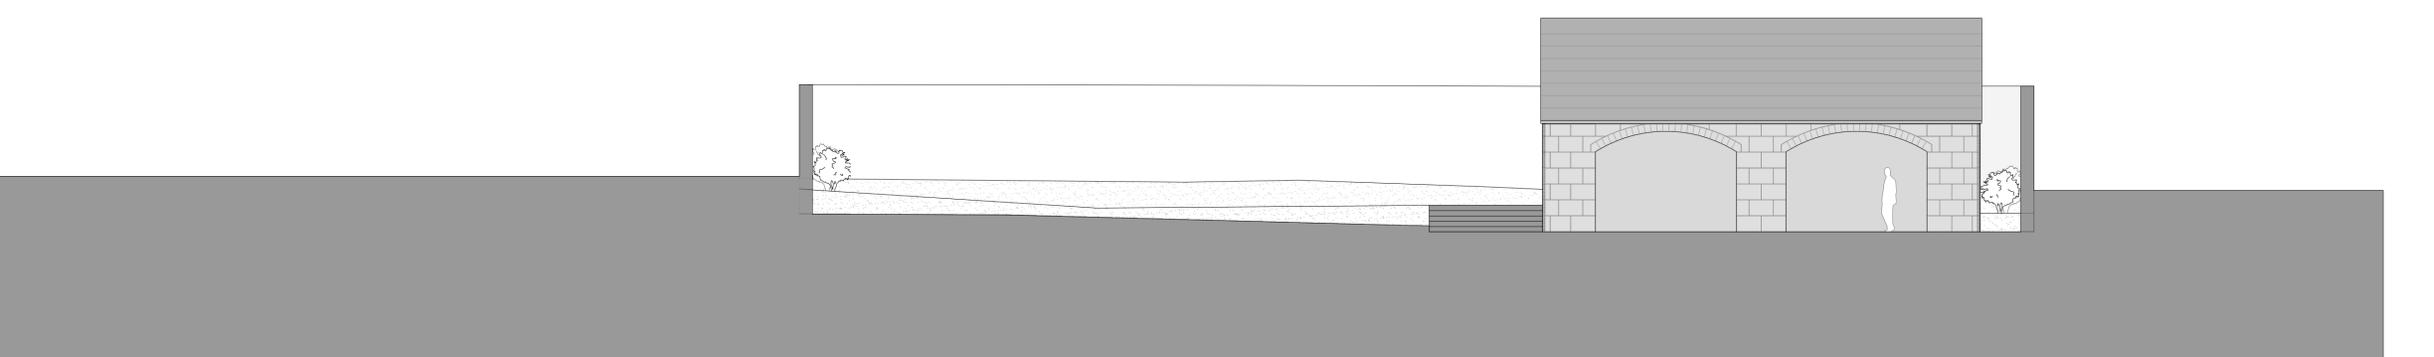

Proposed Site Section C C

Rev 1 Updated to omit Annex Outbuilding from proposal.  
2024.11.08 Opening number / sizes & proportions to Garage amended.

**H1239 105 Rev 1**

**TITLE PROPOSED DRAWING  
SITE ELEVATIONS**

**SCALE 1:100 @ A1**

**PLANNING**

**PROJECT PROPOSED EXTENSION AND OUTBUILDINGS  
FAIRLEIGH HOUSE  
PENISTONE ROAD  
BIRDSEDGE  
HUDDERSFIELD  
HD8 8XW**

**CLIENT MR & MRS BIRCH**

**DAWSON WILLIAMSON  
ARCHITECTS**

**Bradford Edinburgh  
01274 551300**

**info@dawsonwilliamson.co.uk**

THE DETAILS SHOWN ON THIS DRAWING ARE CONFIDENTIAL & THE DRAWING IS THE EXCLUSIVE PROPERTY OF DAWSON WILLIAMSON LTD. NO USE, COPY OR DISCLOSURE OF THE DRAWING MAY BE MADE WITHOUT OUR PERMISSION & THE DRAWING MUST BE RETURNED TO DAWSON WILLIAMSON LTD WHEN REQUIRED.  
© Dawson Williamson Ltd 2024