



NOTES

This drawing and all figured dimensions are based on information provided by Caddick Construction and localised Farrar Bamforth site survey. Written dimensions are to be taken in preference to scaled dimensions and all information is to be checked and verified on site prior to undertaking any associated works and any discrepancies must be reported immediately to Farrar Bamforth Architecture Ltd.


PROPOSED MATERIALS

- 1 Proposed Kingspan Quadcore RW 146mm thick insulated trapezoidal panels with XL Forte finish. (Gull Grey Ral 240 80 05)
- 2 Hambleside Danelaw Zenon Evolution LC1 composite thermoset Rooflight.
- 3 Proposed Kingspan parapet
- 4 Proposed Kingspan eaves parapet gutter detail to the perimeter of the new roof.
- 5 Proposed Kingspan valley gutter to new sections of roof.
- 6 Proposed single skin cladding to canopy only. Colour and profile to match proposed Kingspan Panels.
- 7 Existing Cat Ladder

GENERAL KEY



1 Existing GA Floor Plan
1 : 250

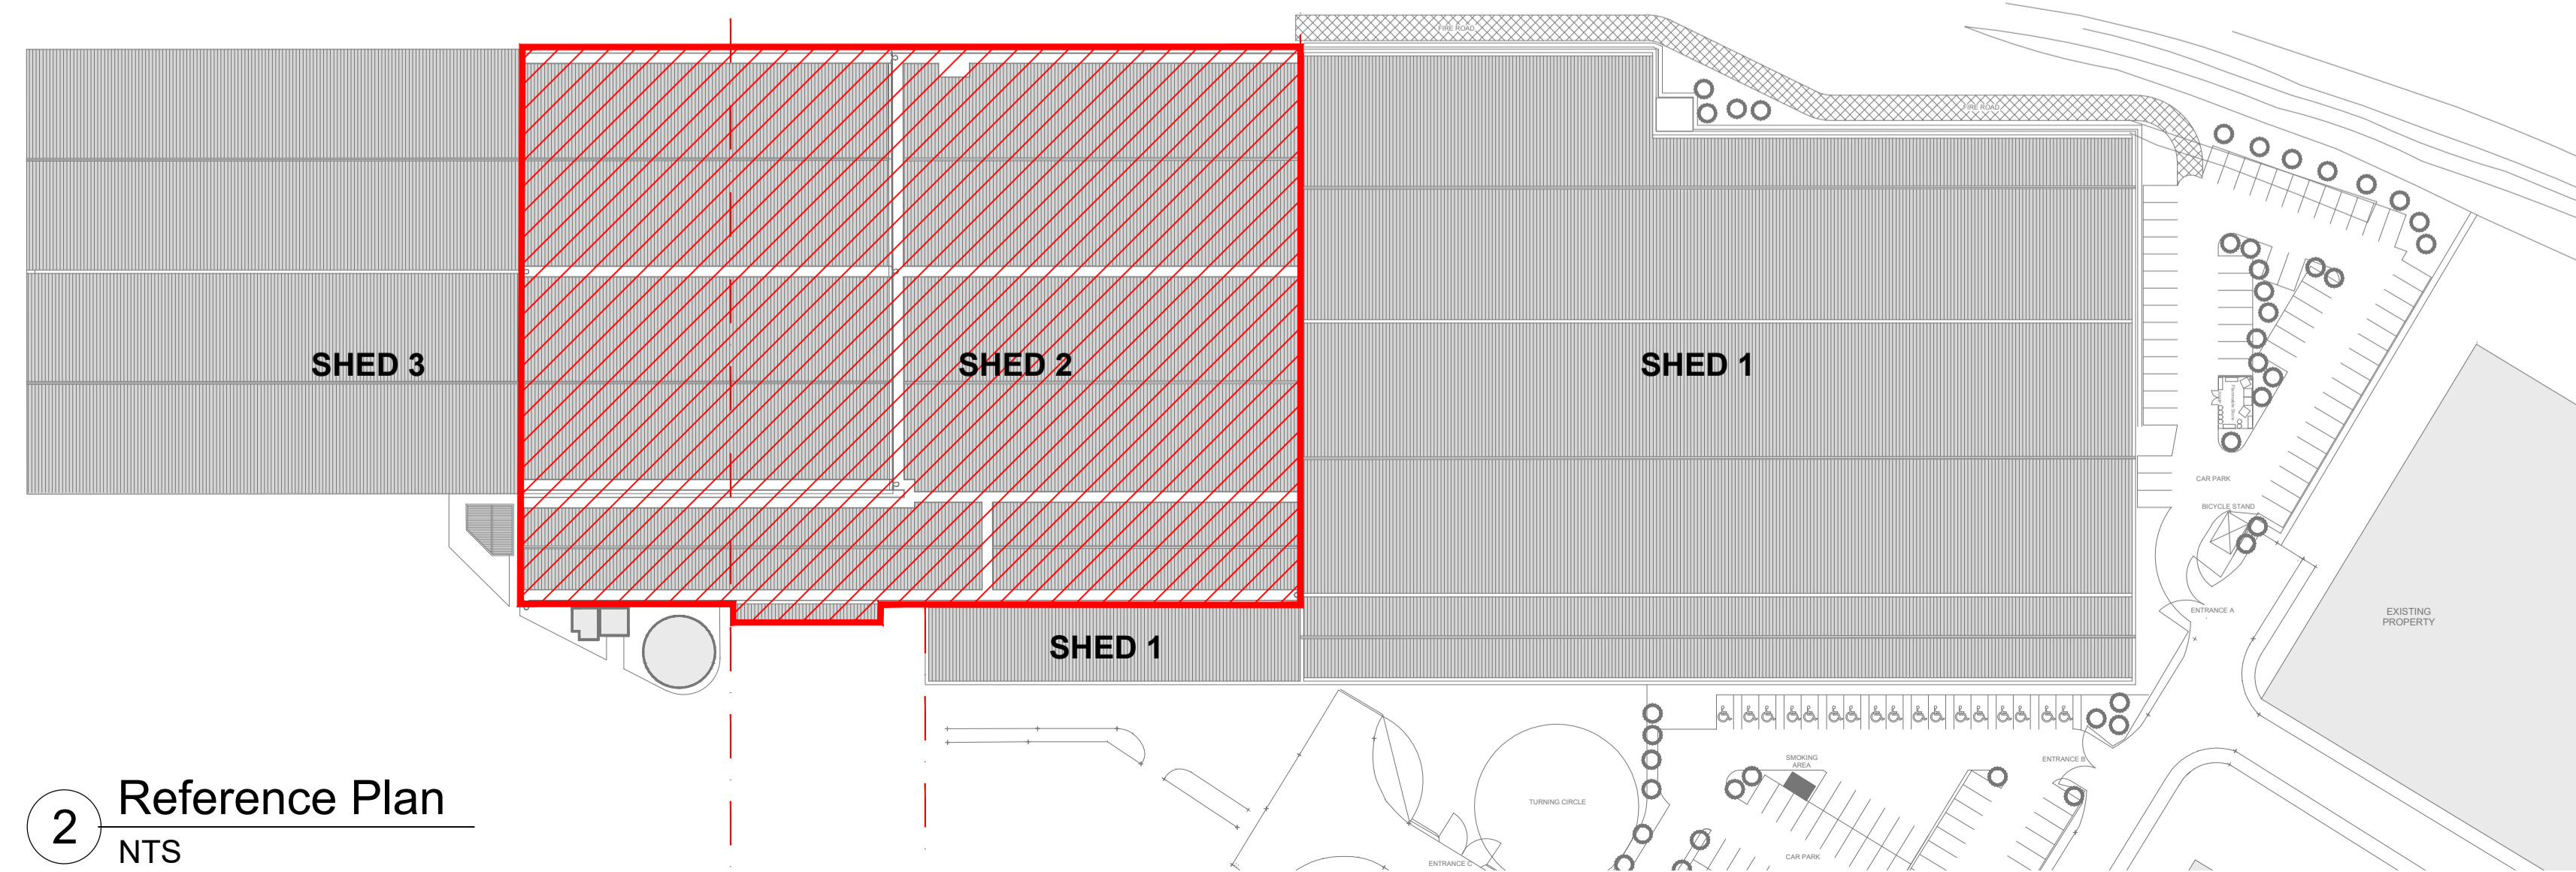


2 Reference Plan
NTS

SERVICE YARD

SERVICE YARD

ENTRANCE C

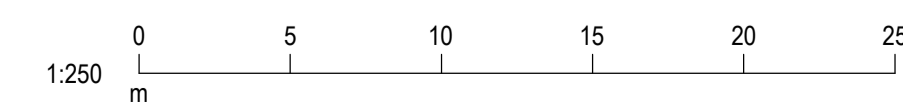

P01 18.07.24 Issued for Planning MW JH

Rev:	Date:	Description:	By:	Auth:
------	-------	--------------	-----	-------

Farrar Bamforth Architecture

A: Bates Mill
Cote Road
Huddersfield
HD1 3AG
T: 01484 424 008
E: design@farrarbamforth.co.uk
W: www.farrarbamforth.co.uk

Client:

Project Name:
PROPOSED ROOF REPLACEMENT WORKS

Project Address:
UK GREETINGS, CANNON WAY, DEWSBURY, WF13 1XH

Reference:	Project	Originator	Functional	Spatial	Form	Discipline	Number
	24C15	FBA	ZZ	XX	DR	A	2700

Title:
PROPOSED GA ROOF PLAN

Status:	Code	Description	Revision:	Code
	S0	PLANNING		P01

Created By:	Authorised By:	Date:	Scale at A1:
MW	JH	July 24	As Shown

This document is © Farrar Bamforth Architecture. Drawing measurements shall not be obtained by scaling. Verify all dimensions prior to construction or product manufacture. If in doubt, contact the document author. Immediately report any discrepancies on this document to Farrar Bamforth Architecture. This document is to be read in conjunction with associated models, specifications and related consultants / supplier documents.