



notes

1. Do not scale from this drawing - use figured dimensions only
2. All set-out dimensions, levels, building positions and site boundaries to be checked by the Contractor, with any discrepancies reported before work starts
3. All works to be carried out to the satisfaction of the Local Authority and in accordance with Building Regulations, British Standards, CDM Regulations, Codes of Practice, Acts & Bylaws, manufacturers recommendations, specialist information and good building practice
4. References to Local Authority are also intended to read as for Approved Inspectors
5. This drawing is the copyright of SPX Architects and should only be reproduced with their written permission

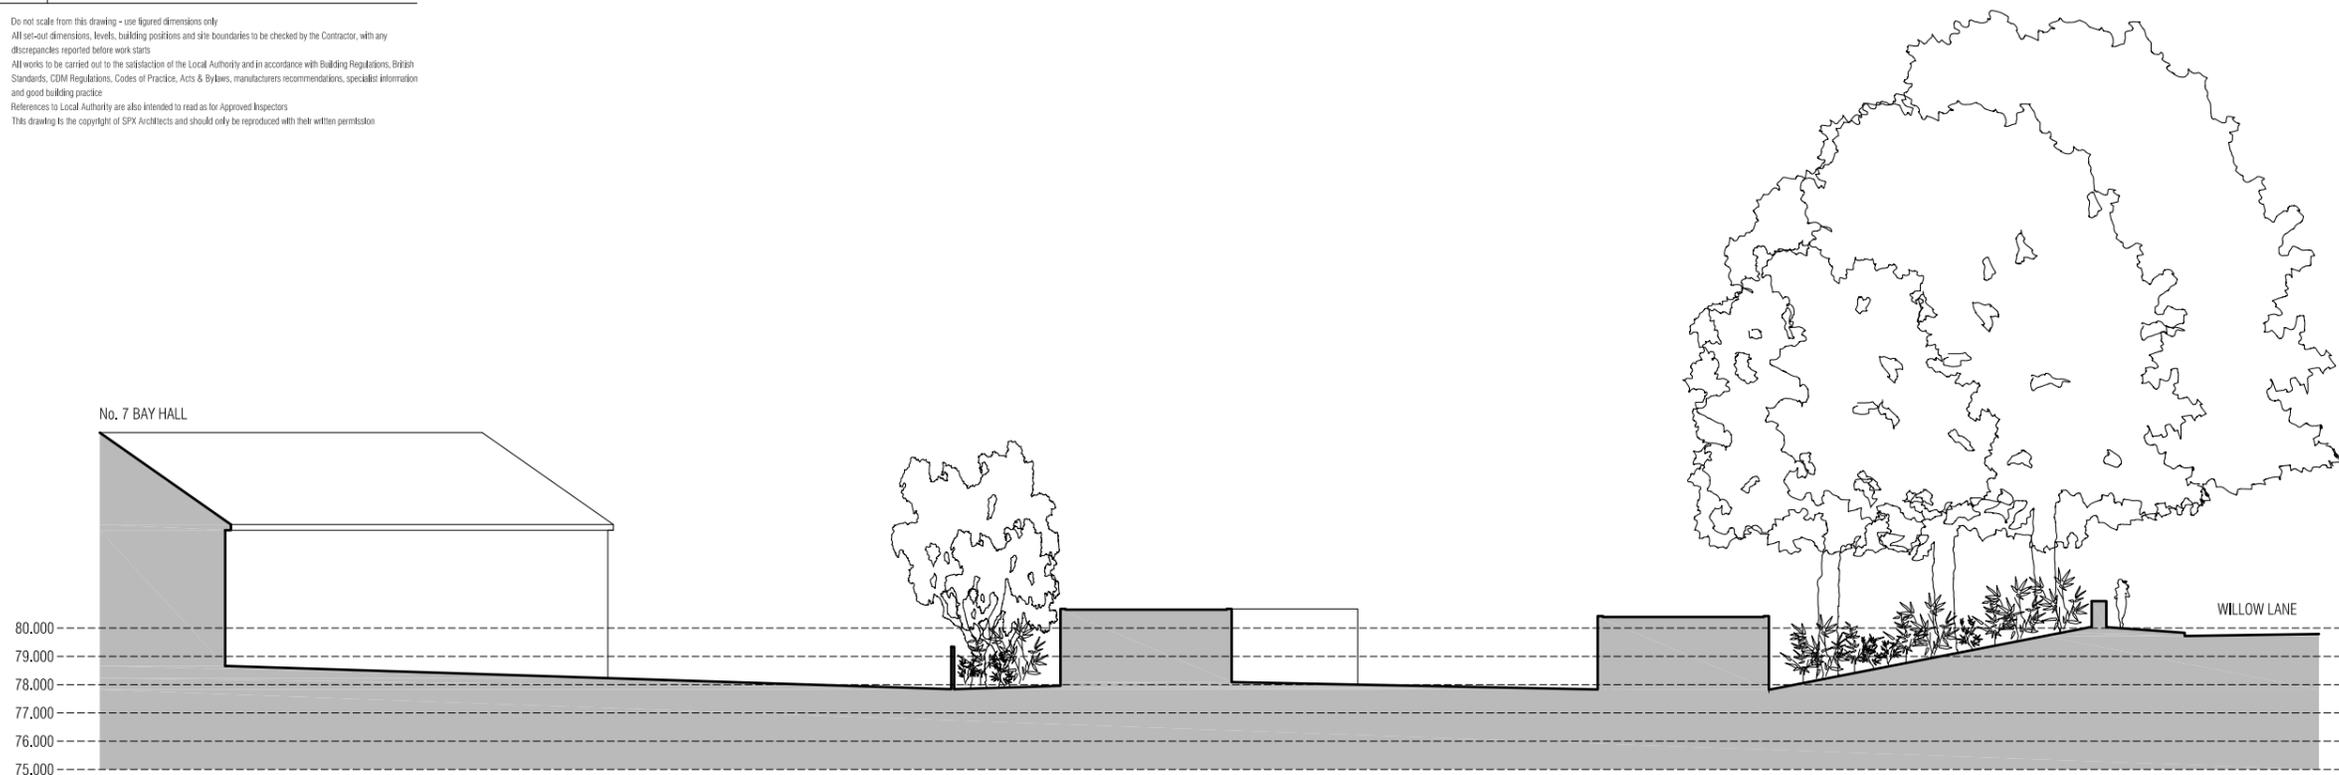

AS PROPOSED SITE SECTION

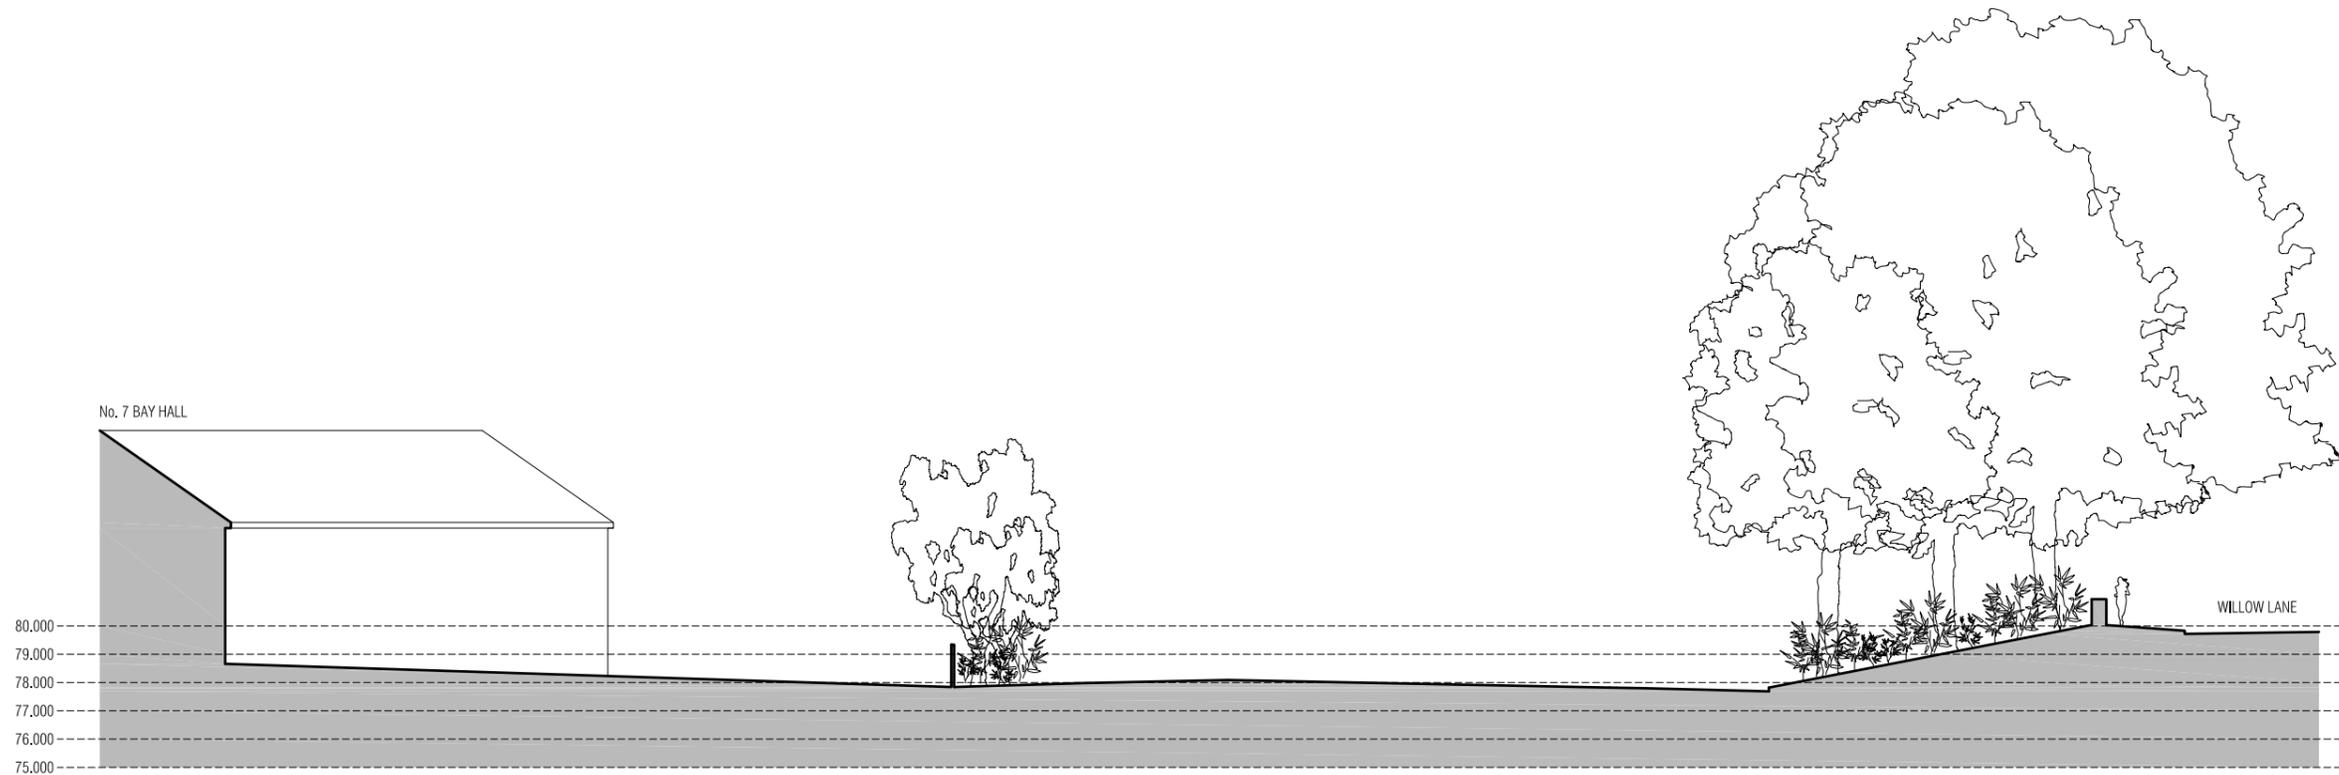

AS EXISTING SITE SECTION

AS PROPOSED SITE SECTIONS



client	TEAKWOOD INVESTMENTS LTD	scale	1:250 @ A3	status	PLANNING
site	LAND OFF WILLOW LANE HUDDERSFIELD HD1 5EB	revision	-	date	JUNE 2024
project	PROPOSED CONTAINER STORAGE USE	revision notes	- - - - -		
number	024026-300				
drawing	AS EXISTING & PROPOSED SITE SECTIONS				

SPX
ARCHITECTS

a | Regal Chambers | 22a Oxford Street | Harrogate | HG1 1PU
 e | office@spx-architects.co.uk
 t | 01423 520100
 w | www.spx-architects.co.uk