


1. Do not scale from this drawing. Use digital dimensions only.
2. All set-out dimensions shown, including positions and are measured to the Centreline of the Concrete, with any appropriate construction tolerance.
3. All works to be carried out in accordance with the Local Authority and any applicable Building Regulations, Health, Safety and Environment, Civil Protection, Fire Safety, Environmental requirements, amongst other relevant legislation.
4. Reference to Land Ownership and other details is not to be taken as a guarantee.
5. The drawing is the property of SPX Architects and should only be used for the purposes stated on the title block.

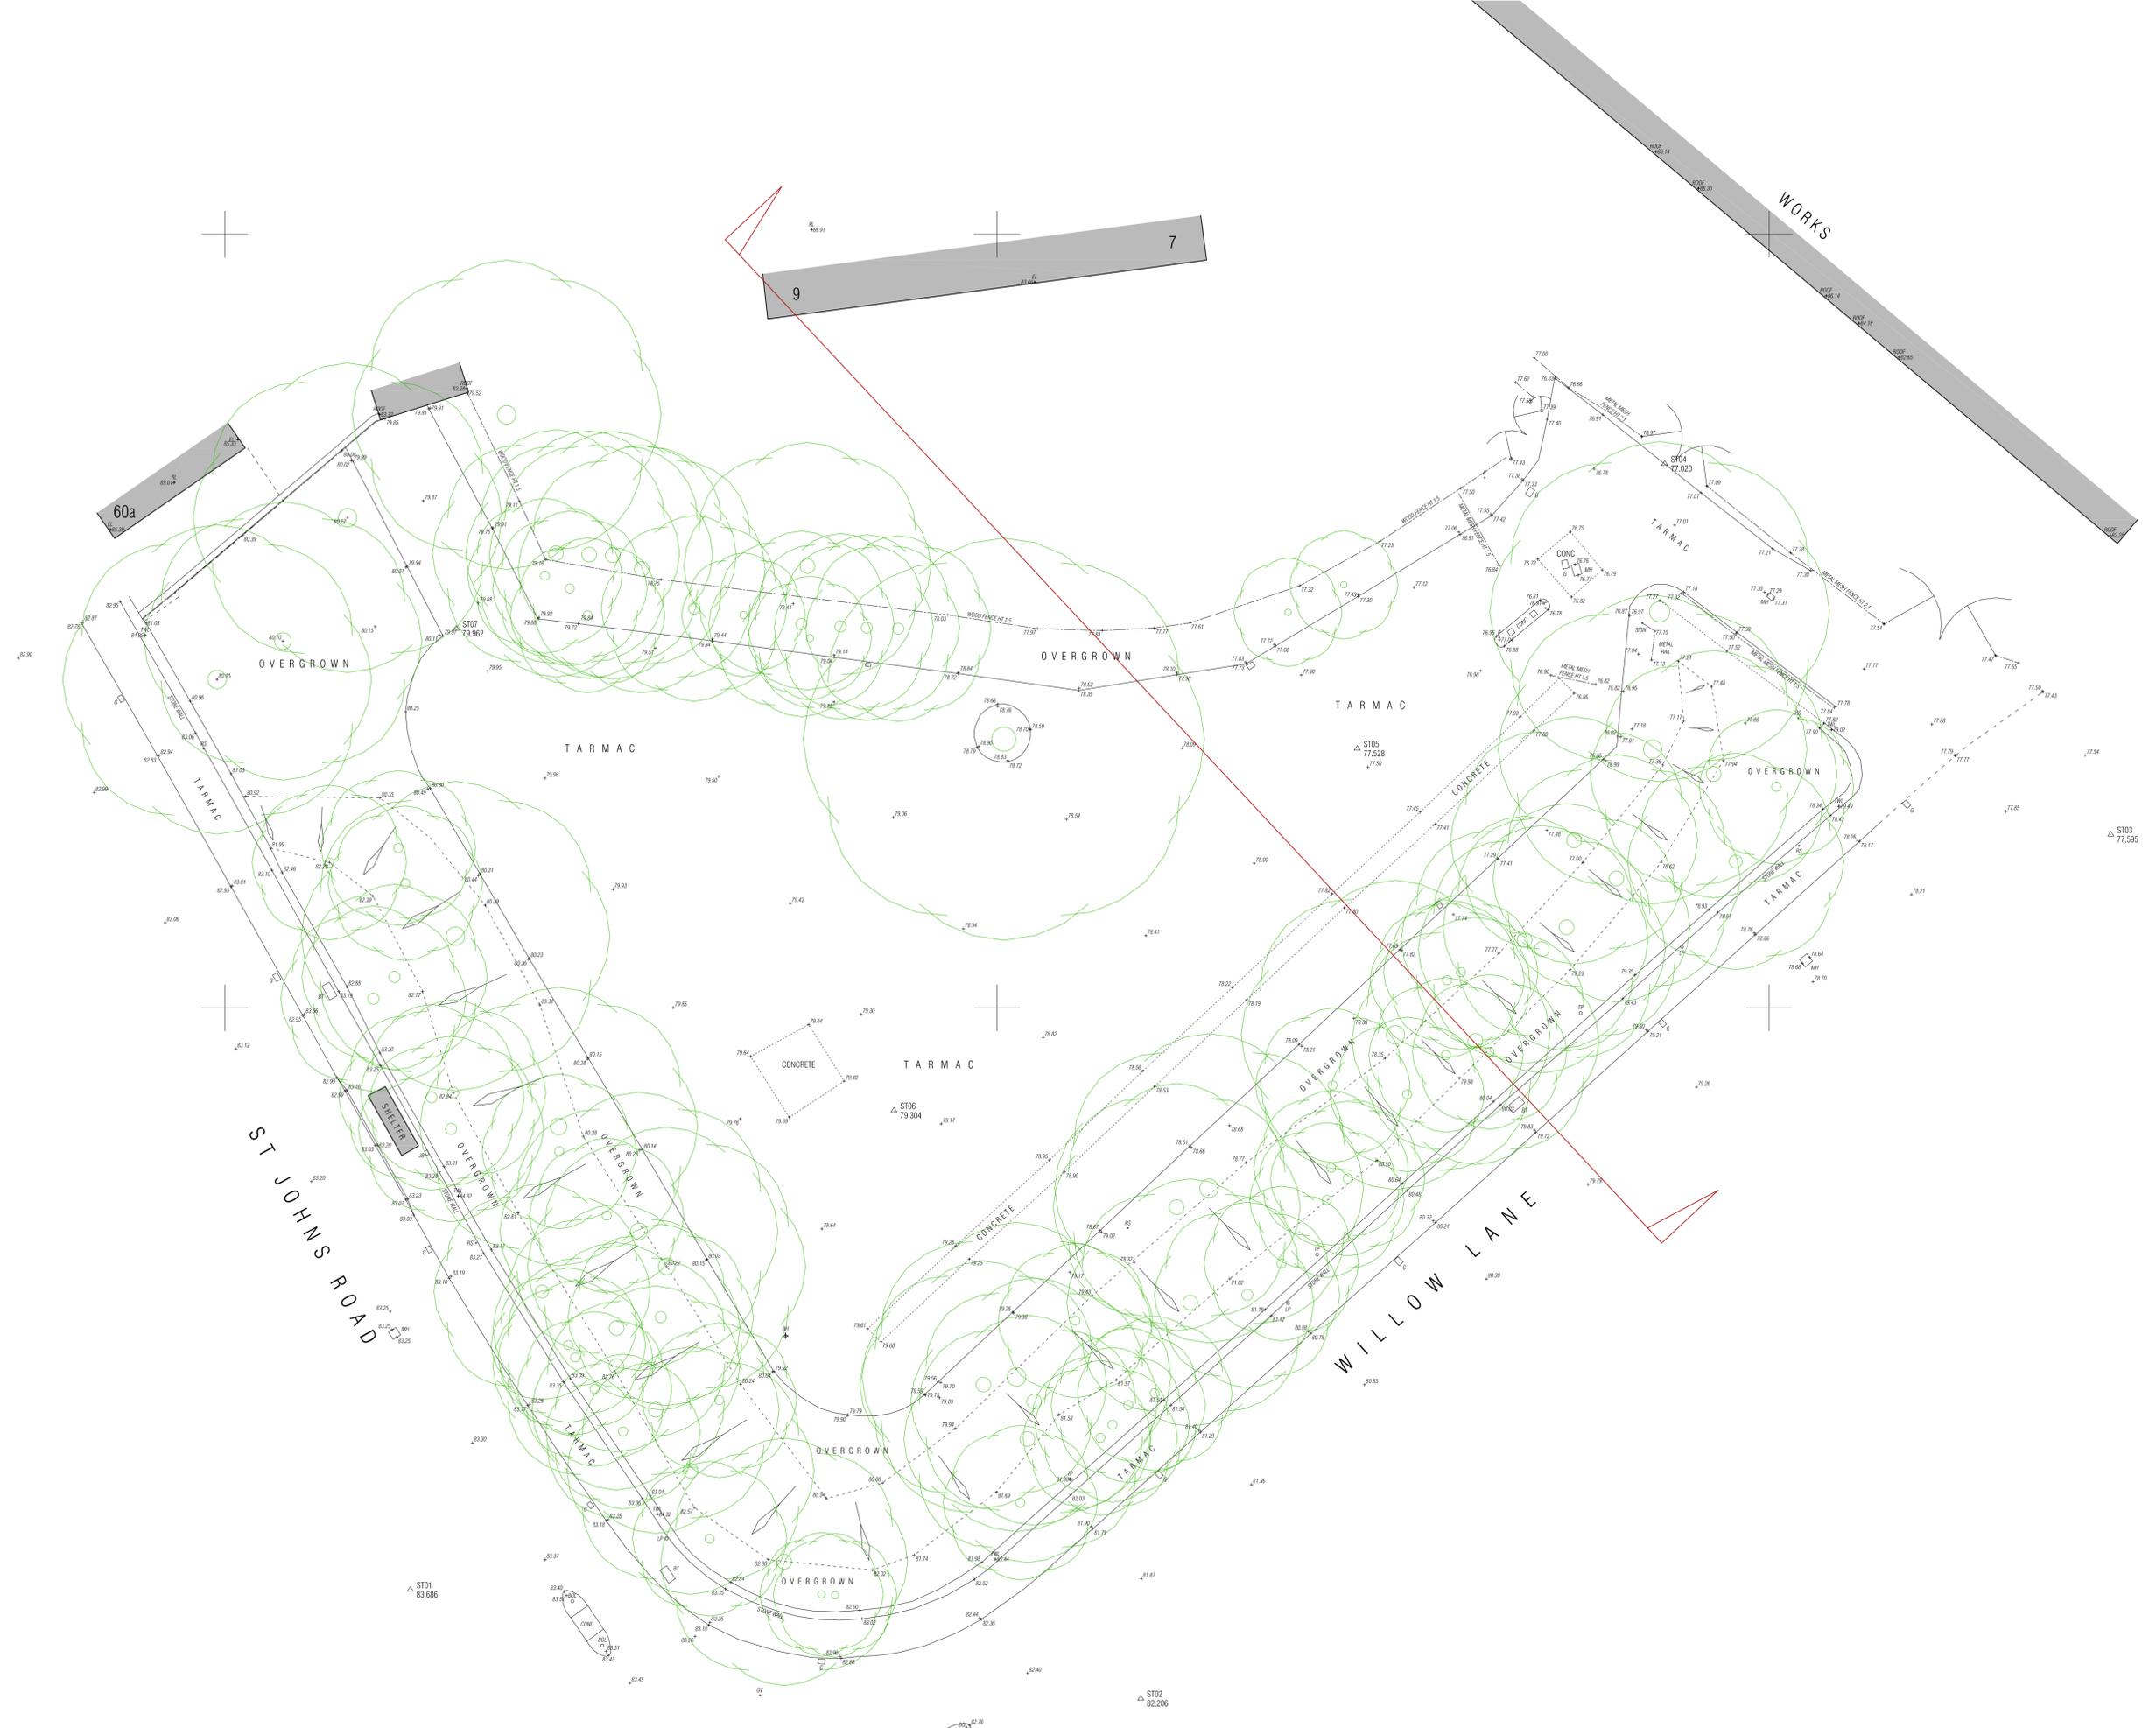

EXISTING SITE PLAN