


1. Do not scale from this drawing. Use digital dimensions only.
2. All site dimensions shown, including offsets and setbacks to be checked by the Contractor with any appropriate authorities.
3. All works to be carried out in accordance with the local authority and any applicable Building Regulations, Health and Safety, and any other relevant legislation.
4. Reference to Land Ownership and other matters must be checked with the appropriate authorities.
5. The drawing is the property of SPX Architects and should only be used for the purposes for which it was prepared.

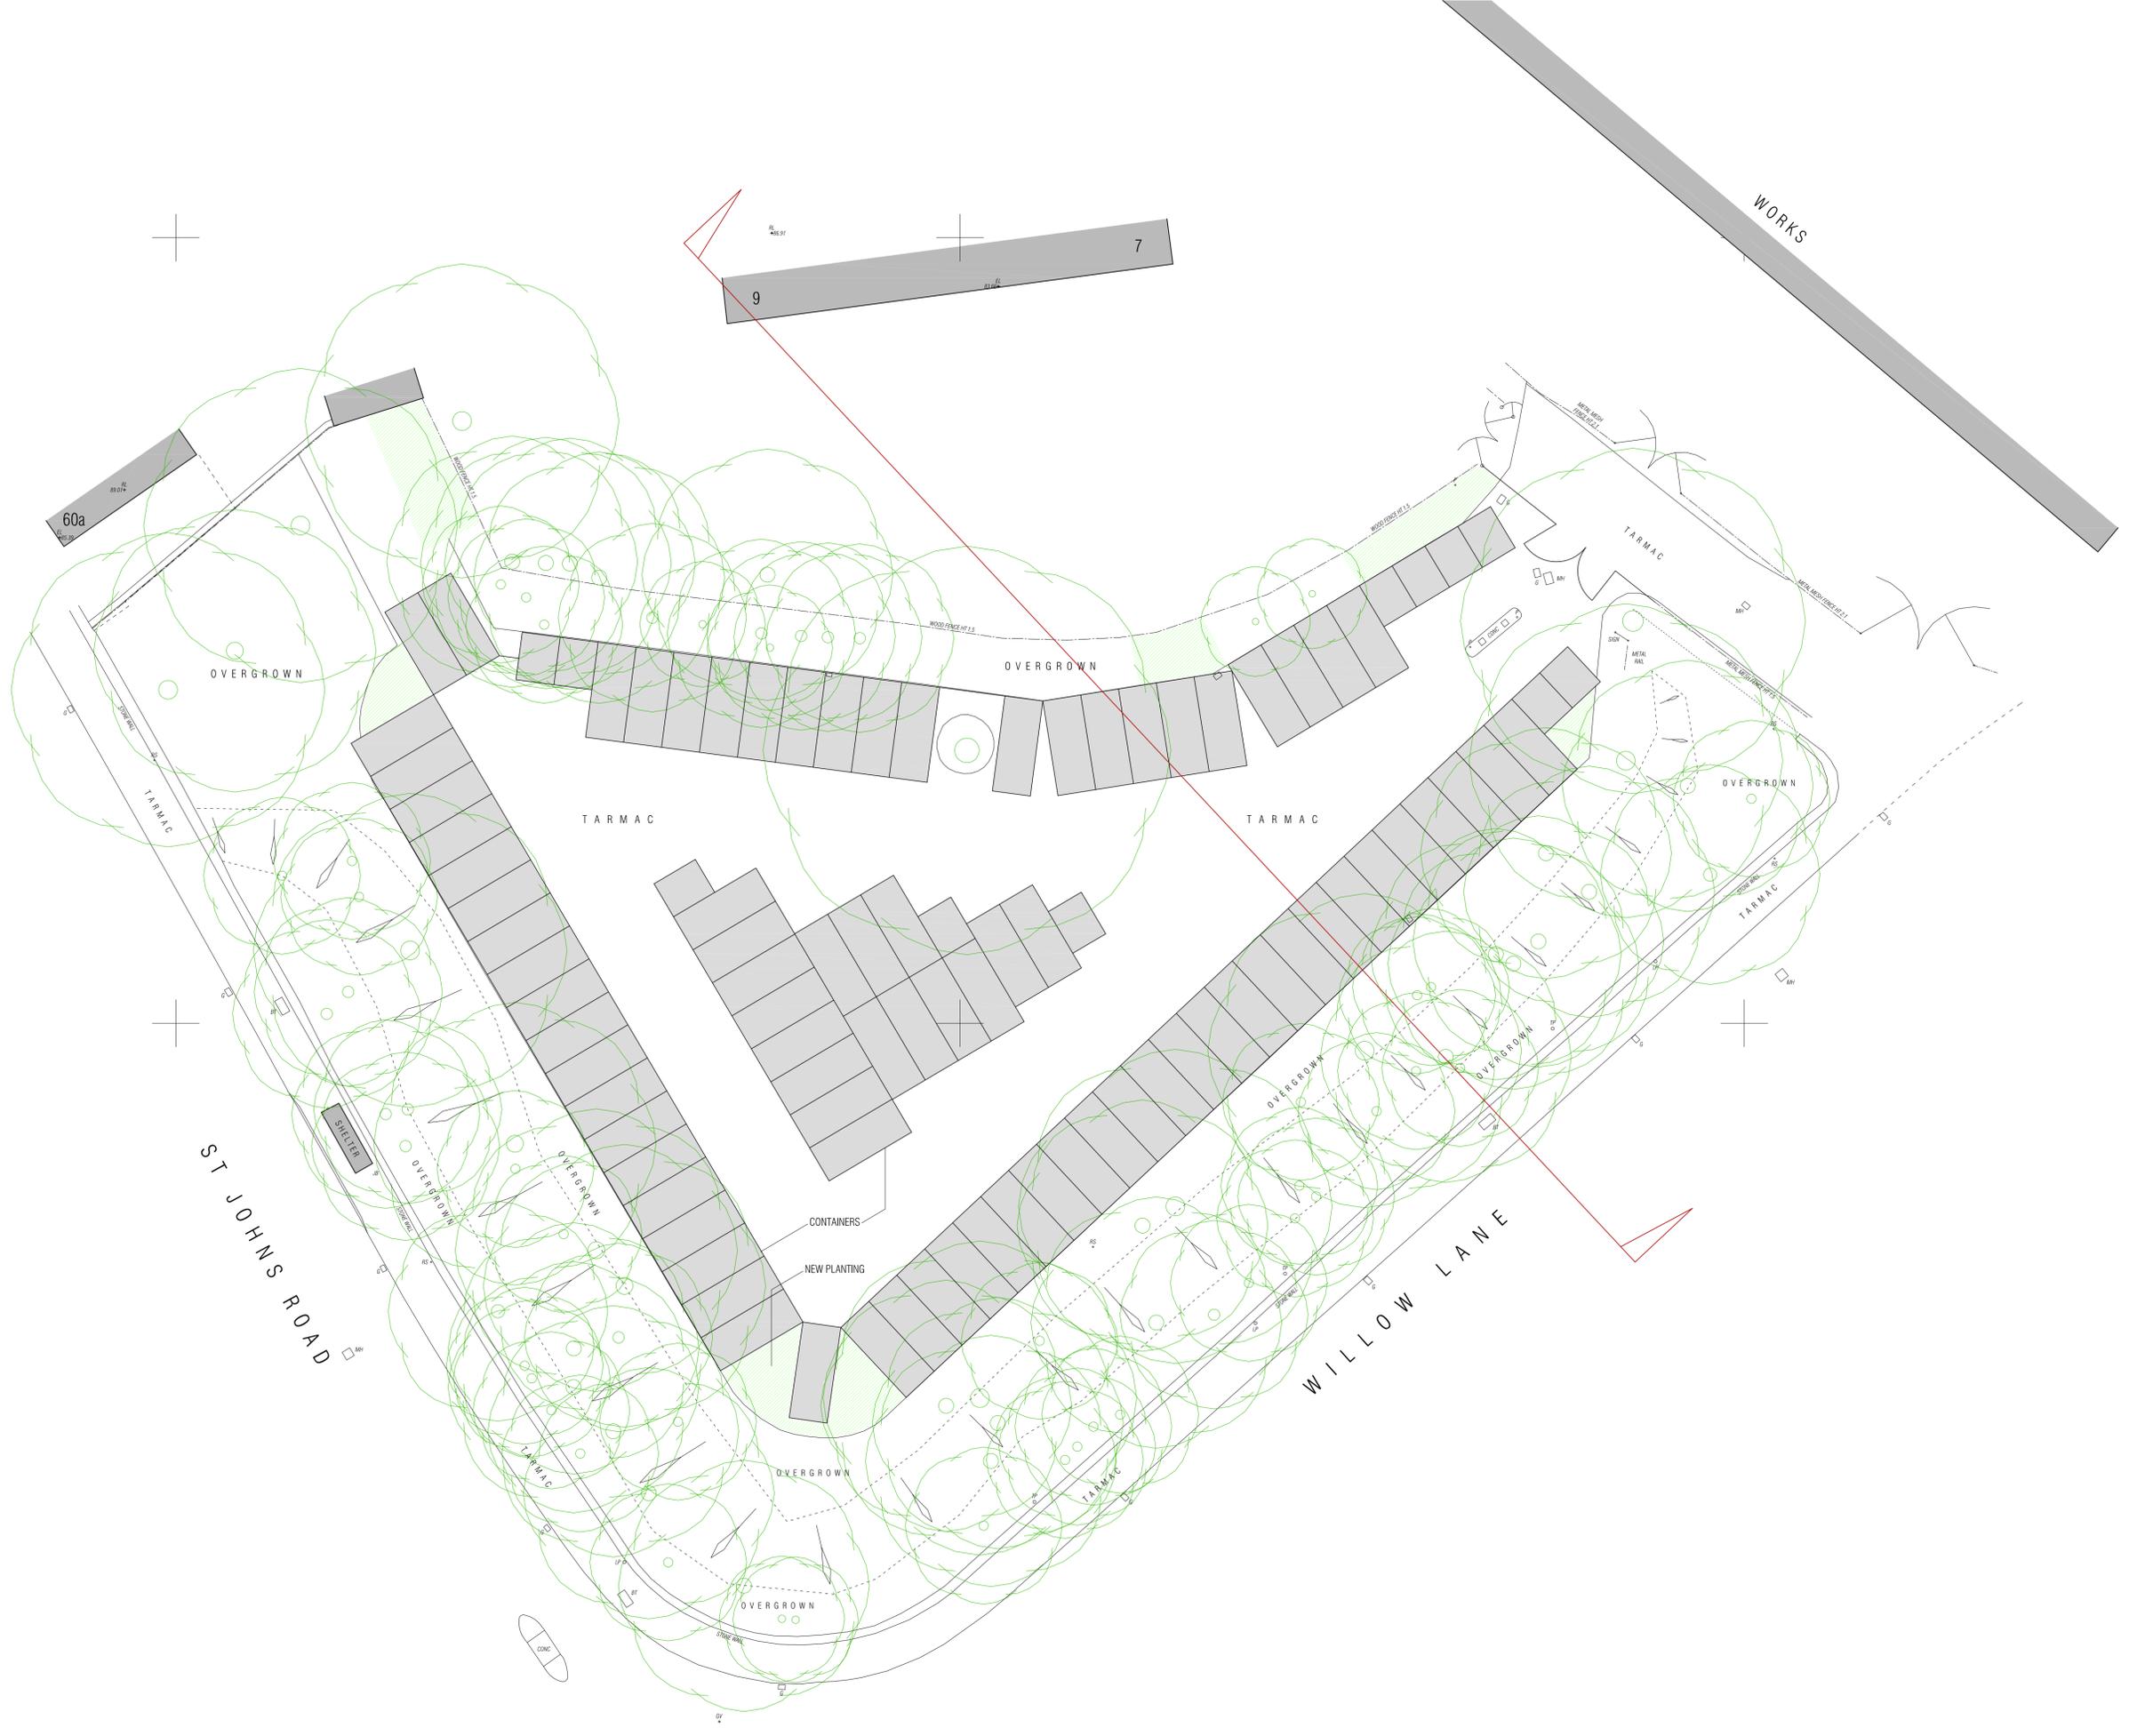

PROPOSED SITE PLAN