




LEGEND

-  Patio - 450x450x50mm or 600x600x50mm p.c.c. pavers - colour - buff
-  Parking Spaces - Concrete block pavers - BRADSTONE - Woburn Rumbled, colour - Autumn
-  Grass areas - Grass/Landscaping
-  Site Boundary
-  Primary entrance door with accessible threshold & 1200x1200mm level landing.
-  Secondary Entrance Door / Garage Door / French Door / Bi-fold Doors.
-  1200x1800mm Cycle / Garden Store inc. 1200x1800mm hard standing. Exact location subject to individual plot levels.
-  recycling / refuse area. 2no. Standard Local Authority wheeled bins, inc. hard standing.

EV1 Position of Rolec WALLPOD:EV wall mounted EV charging socket.

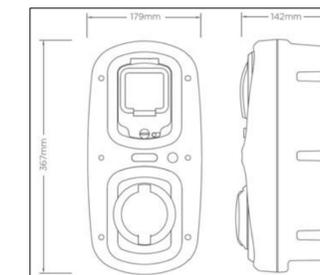

EV2 Position of Rolec STREETSERV:EV floor mounted EV charging post.

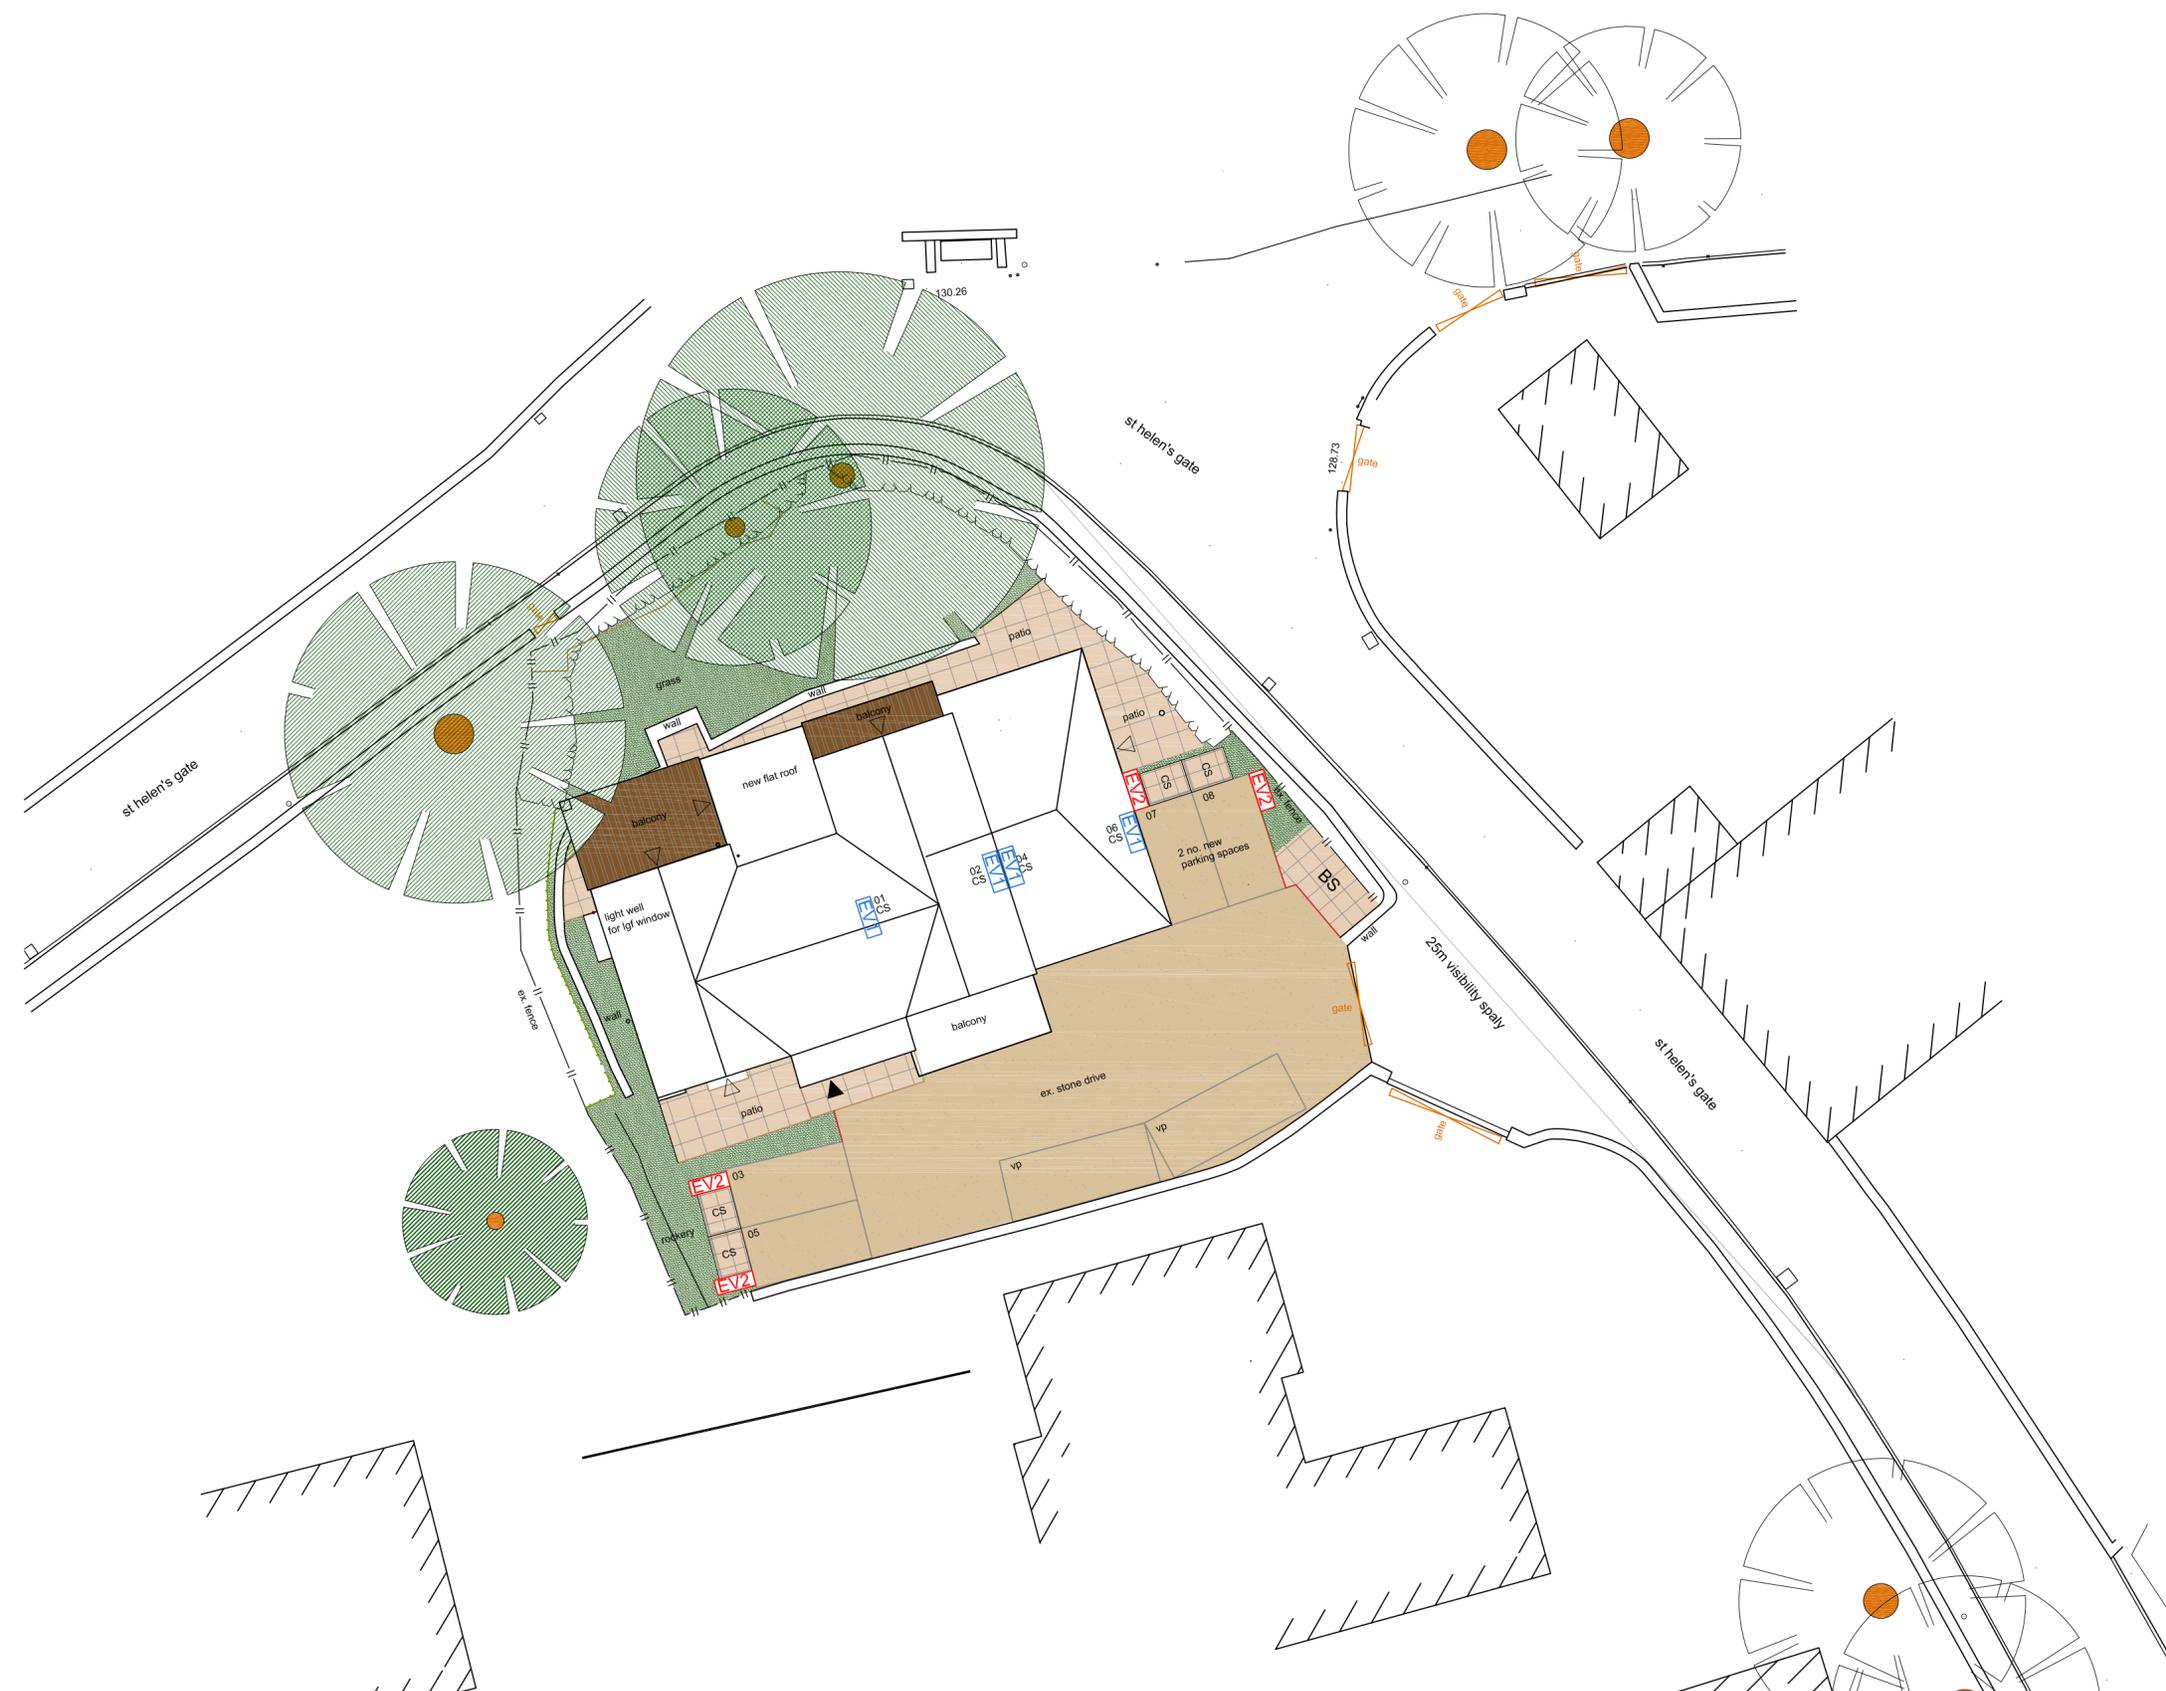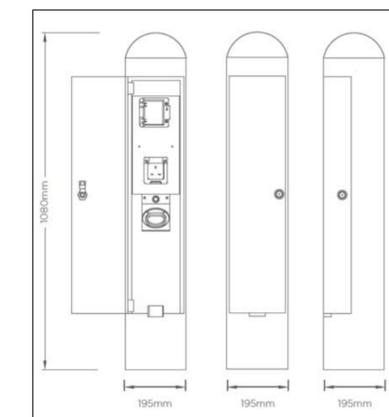

0 2 4 6 8 10m
Scale 1:200@ A2

Development Plan

Clouds Hill
45a St Helens Gate
Almondbury

Drg sheet 003/DP/001 A