
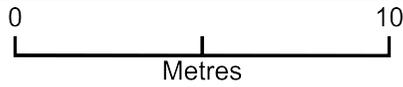


Proposed driveway area

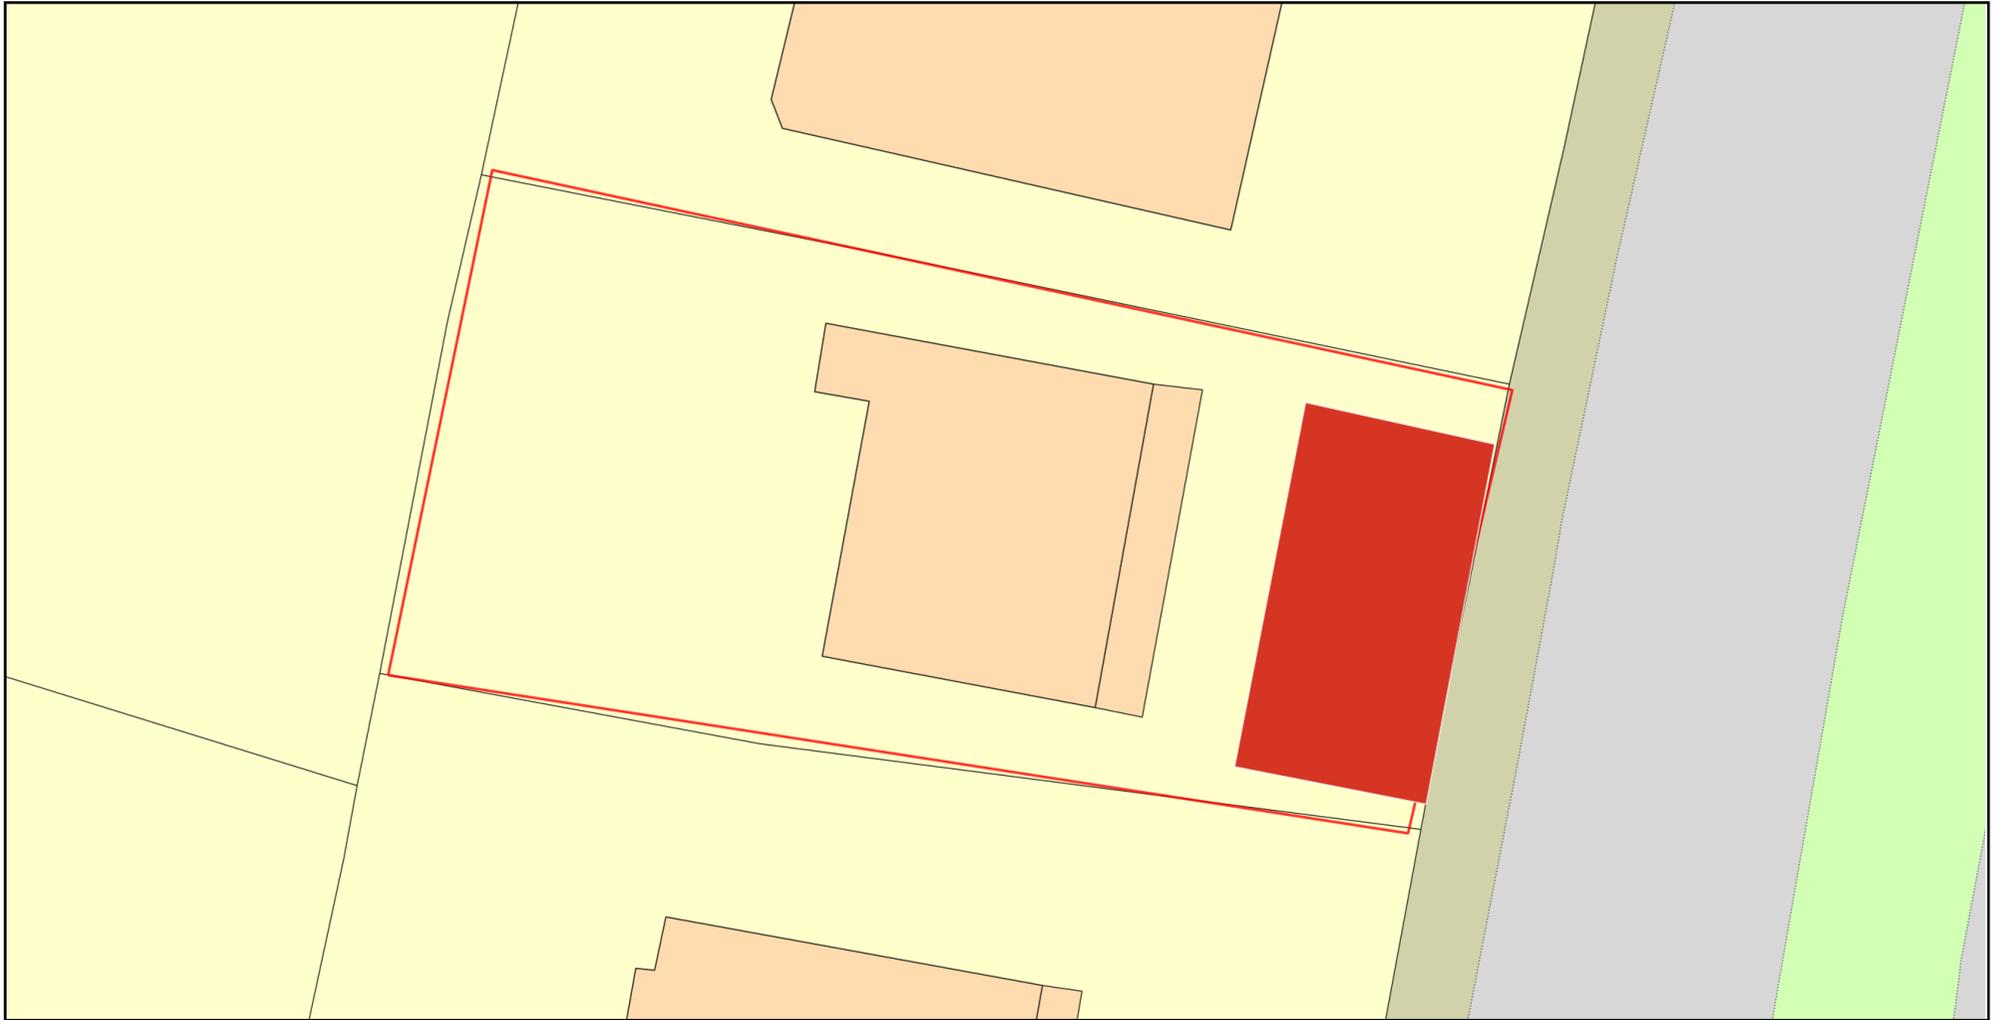

Plan Produced for: R Coffey

Date Produced: 24 Jul 2024

Plan Reference Number: TQRQM24206140307131

Scale: 1:200 @ A4

© Crown copyright and database rights 2023 OS 100042766