

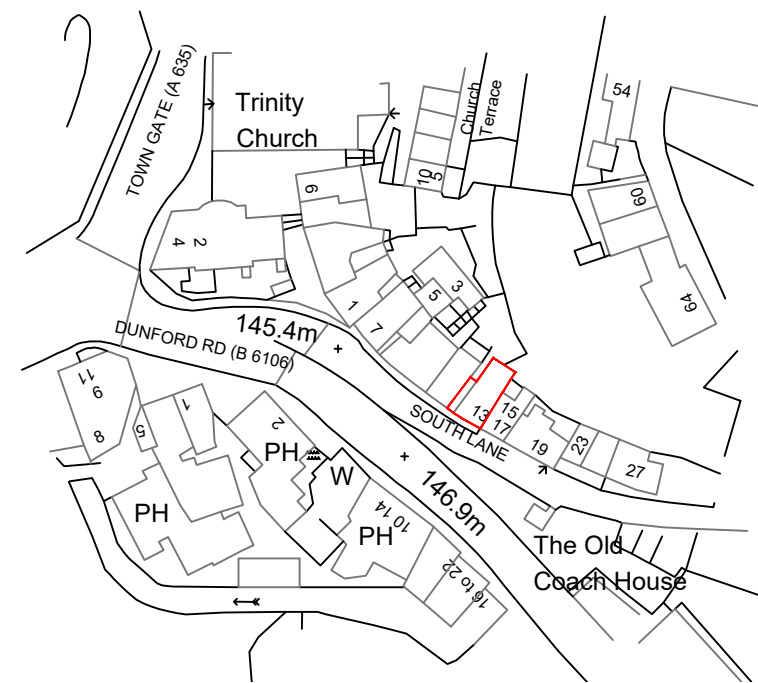


BLOCK PLAN 1:500

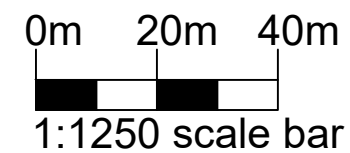

LOCATION PLAN 1:1250

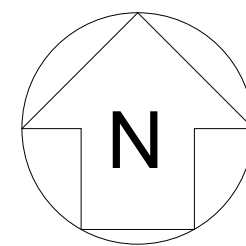

Do Not Scale.
All dimensions and conditions are to be checked on site prior to preparing drawings or commencing any work.

IF IN DOUBT, ASK!

CONTACT US:

Tel: 07702117902
Mail: info@dbdesignworks.co.uk
Web: www.dbdesignworks.co.uk

client
MR J MCHUGH

project
13 SOUTH LANE
HOLMFIRTH

drawn 18.01.2023	by MB	scale 1:500 1:1250@A3
---------------------	----------	-----------------------------

drawing title
LOCATION AND BLOCK PLAN



drawing number

DB1200 - 001

rev