





Southern Elevation 1: 200

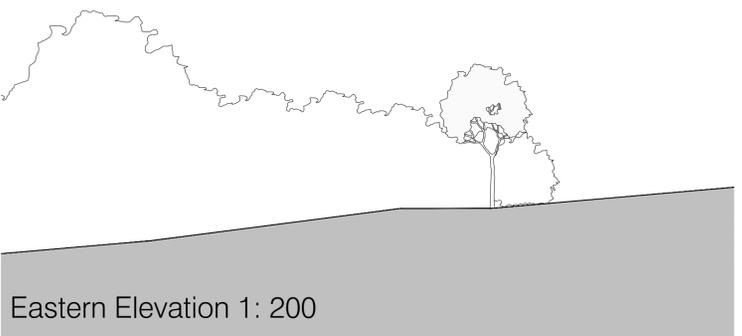


Eastern Elevation 1: 200



Western Elevation 1: 200

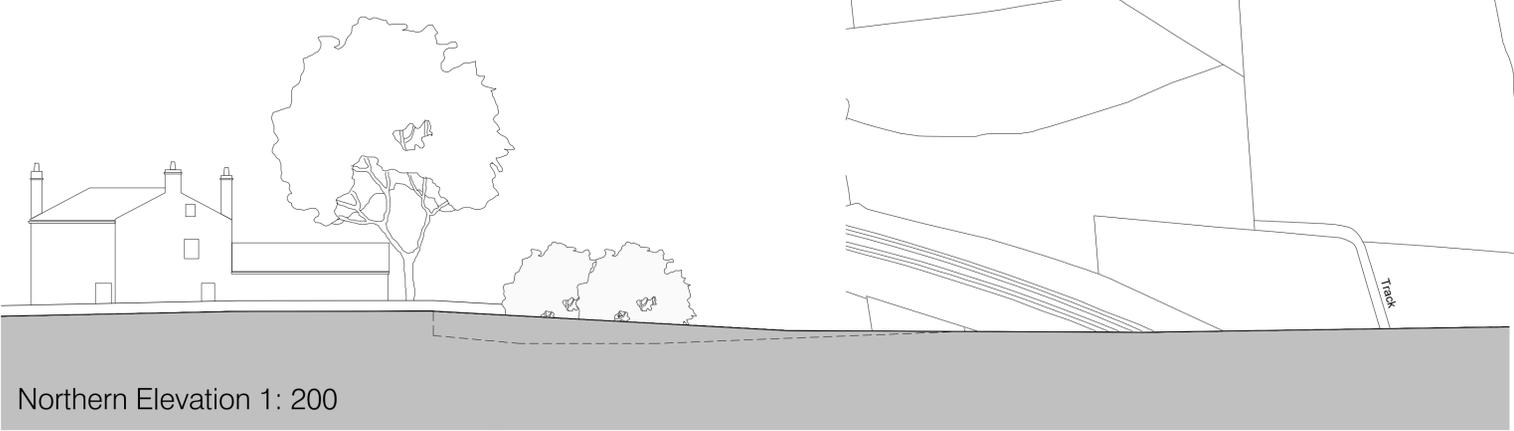


Northern Elevation 1: 200

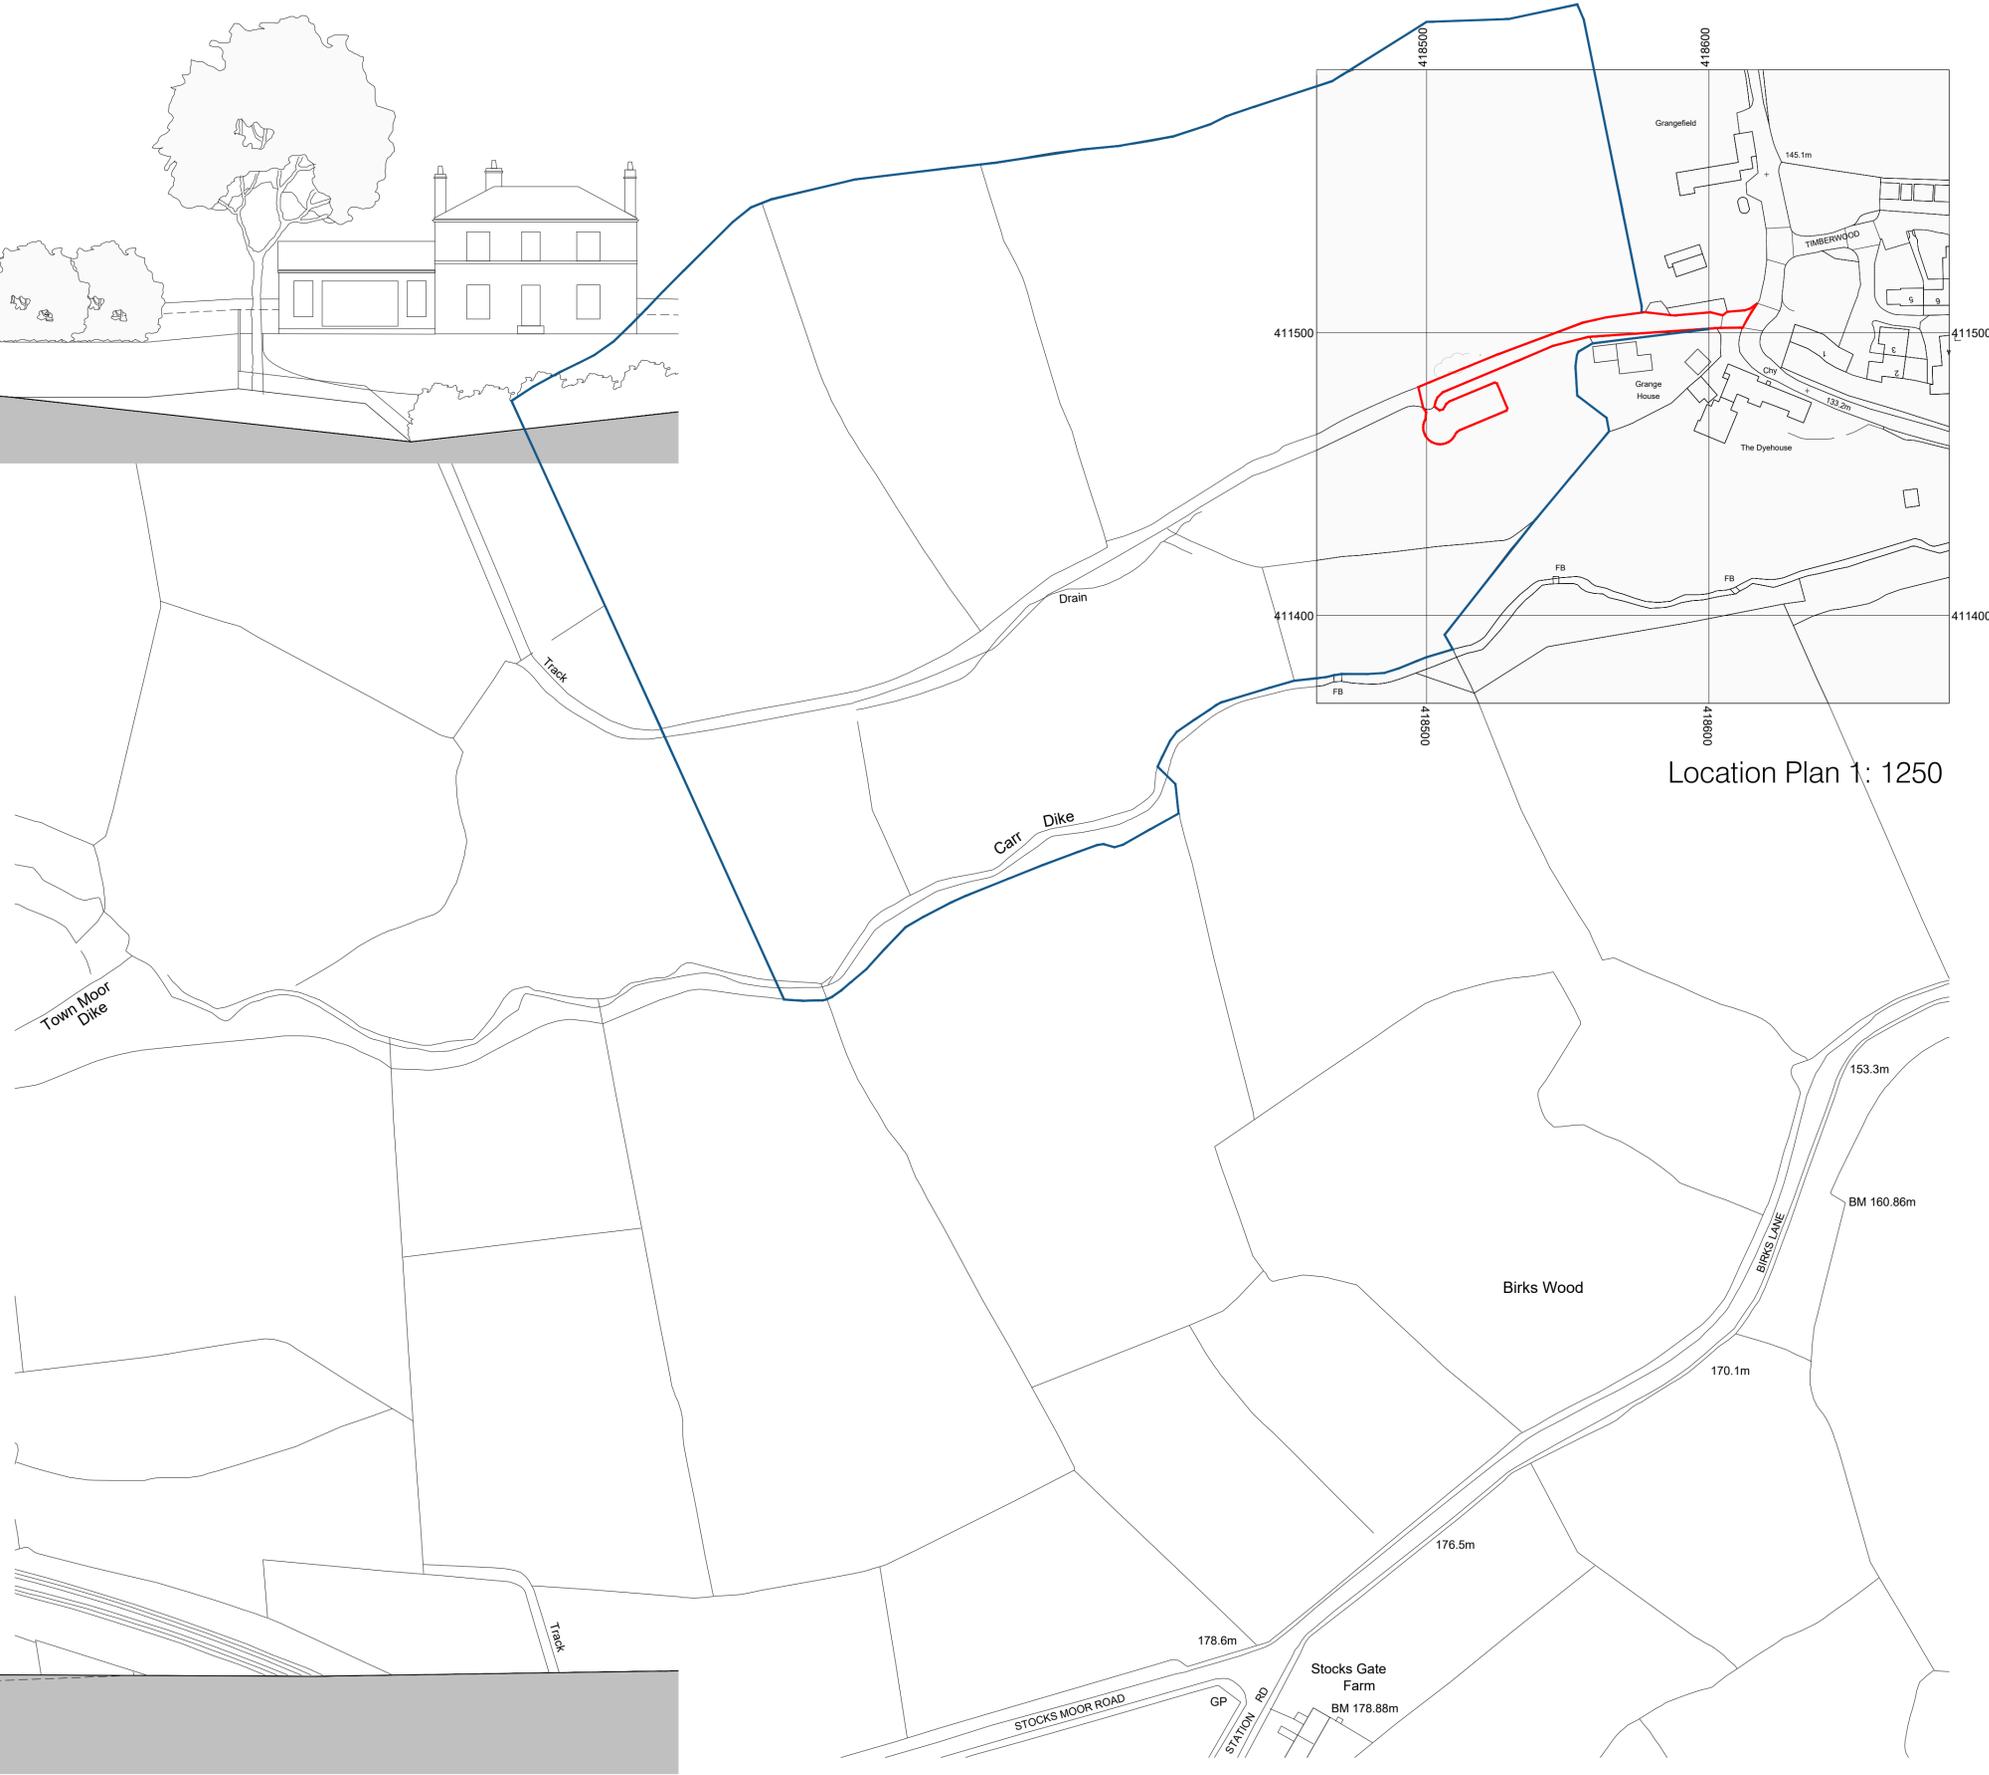

Location Plan 1: 1250

Drawings based on Ordnance Survey (Streetwise License No 100047474) and preliminary survey - design and drawing content subject to further Site Surveys, Structural Survey, Site Investigations, Planning and Statutory Requirements and Approvals.

| | | |
|---------------------------------------|-----------|---------|
| Agricultural Building_ Grange Cottage | Rev. Des. | Date By |
|---------------------------------------|-----------|---------|

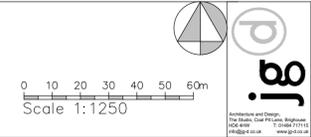

| | |
|-----------|--|
| Project | Proposed agricultural building at Grange House, Grange Lane, Thunderbridge |
| Client | Mr S Stocks, Grange House, Grange Lane, Thunderbridge HD8 0PU |
| Dwg Title | (24305)1_Scheme as existing |
| Scale | 1: 1250, 200 @ A1 |
| Date | July 24 |