
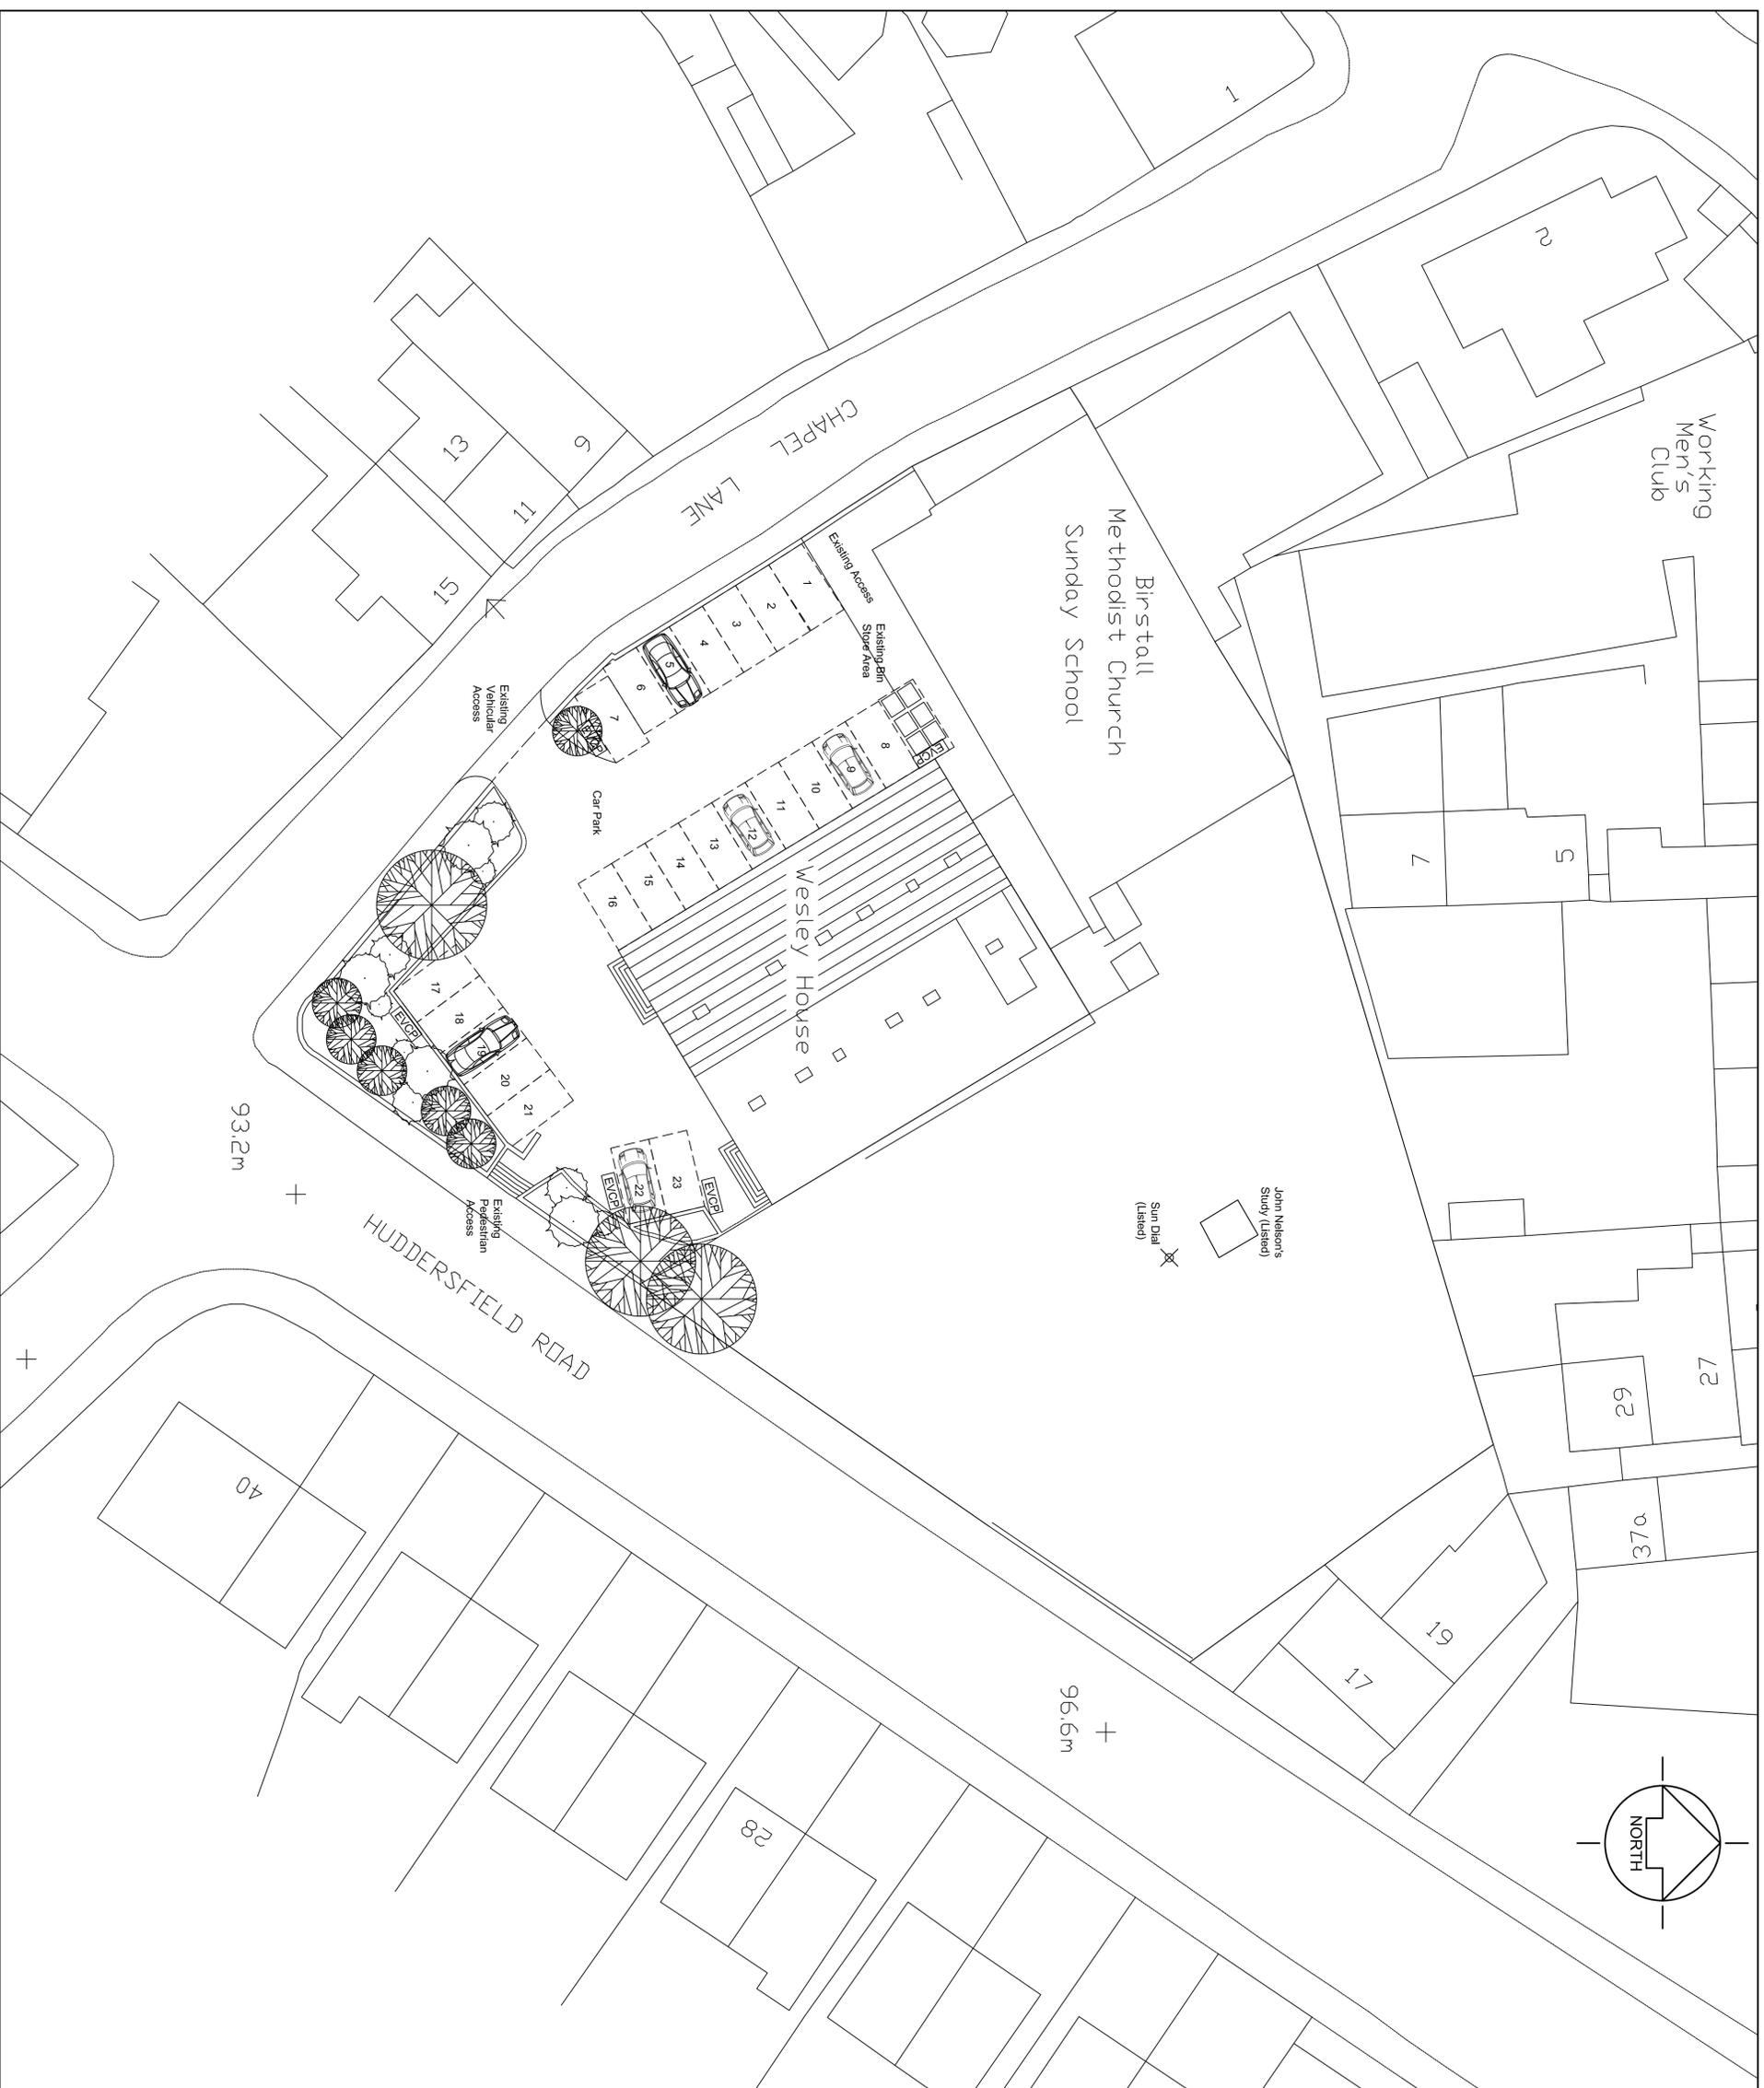


General Notes
 Do not scale from this drawing. If in doubt ask.
 Copyright exists on all drawings and drawings should not be copied without the consent of P.N. Bakes Architectural Consultancy.
 Drawings to be read in conjunction with all relevant Specifications and other Consultants drawings.
 All dimensions and levels to be checked on site prior to commencement. Immediate notification to be given to P.N. Bakes Architectural Consultancy if materials and workmanship to comply with British Standards and Codes of Practice and meet current Building Regulations.

Ref.	Revision	Date

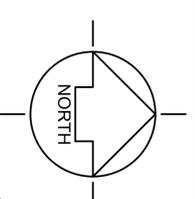

Site Layout Plan 1:200

P.N. Bakes
 Architectural Consultancy

Client: **Medipharm Bradford Ltd.**

Plan: **Proposed Site Layout and Location Plan**

Project: **Conversion of Wesley House to Apartments, Chapel Lane, Birstall.**

23 Market Street, Thornton, Bradford, BD13 3HW
 Tel/Fax: 01274 830355, Mobile: 07989 579231
 Email: philbakes@aol.com

Drawing No: 12200_1:1250_01 Date: July 2024