



NOTES:

This drawing is copyright and shall not be reproduced without permission.  
Do not scale from this drawing. Use the given dimensions only.  
It is the Contractor's responsibility to check all dimensions on site.  
It is the Contractor's responsibility to ensure compliance with the Building Regulations with all Structural Engineers.  
This drawing is to be read in conjunction with all relevant drawings and schedules.  
This drawing is to be read in conjunction with all relevant drawings and schedules.

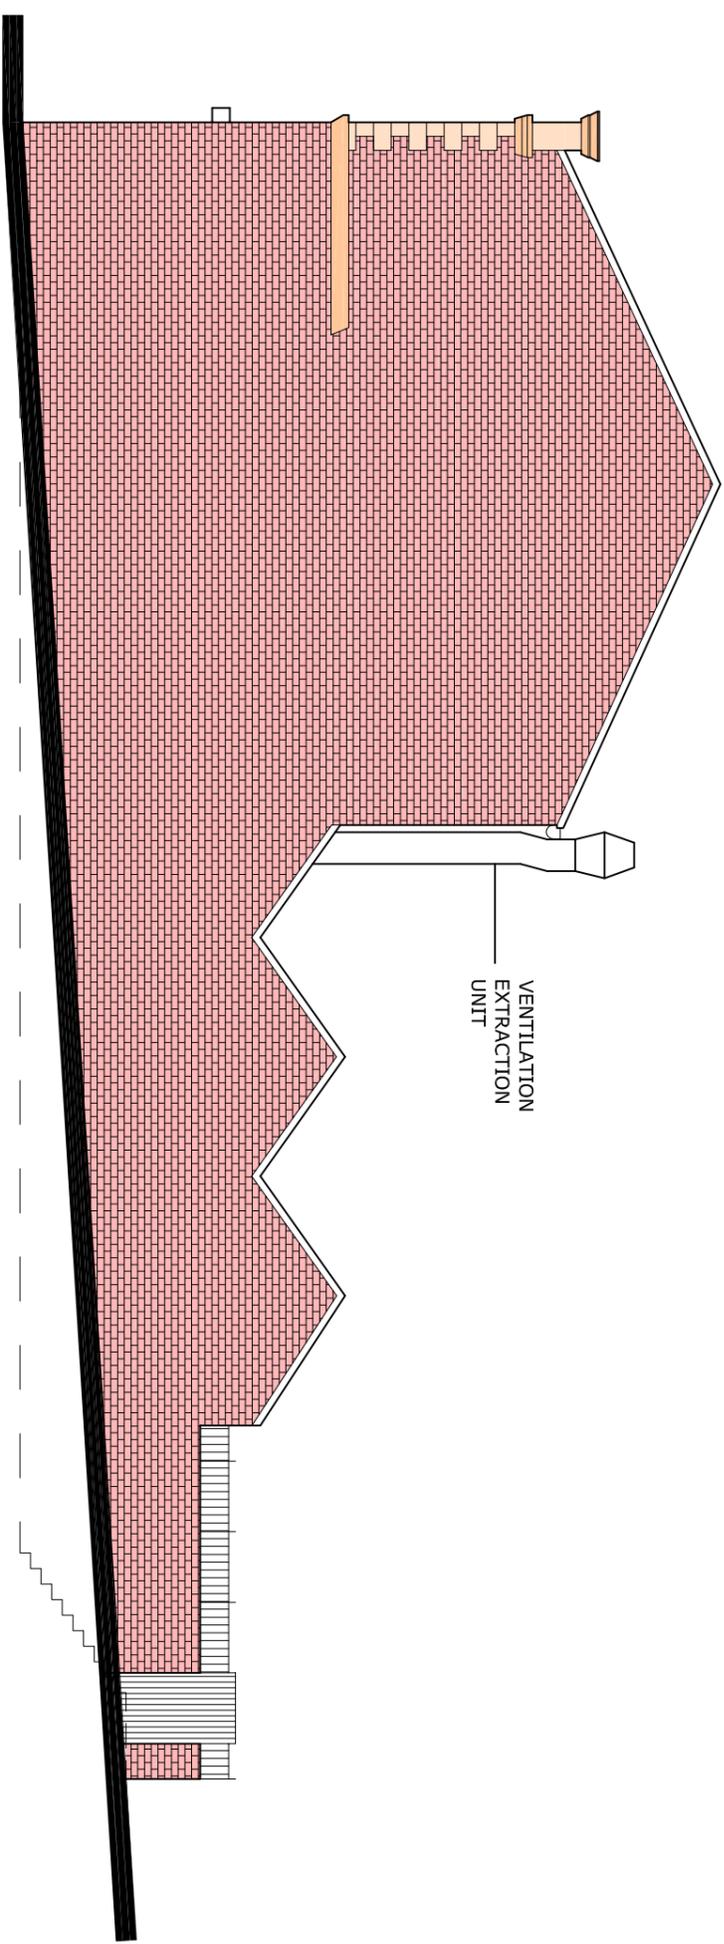

**PROPOSED WEST ELEVATION**  
- 1:100 @A3

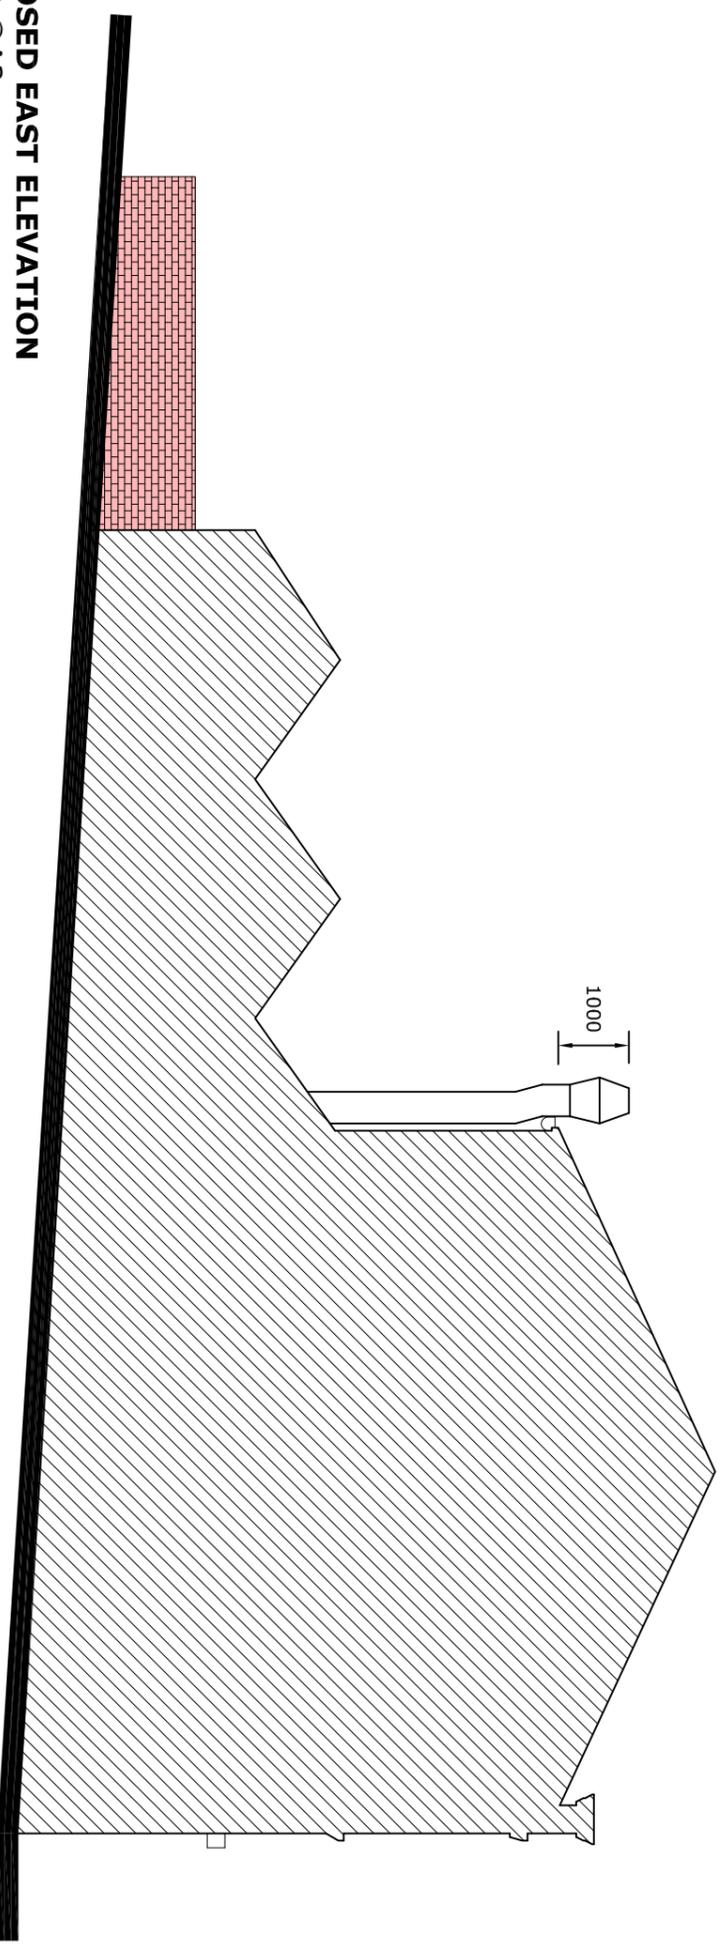

**PROPOSED EAST ELEVATION**  
- 1:100 @A3



**t:** -07940047391 -01274656053  
**e:** info@363architecture.com  
**w:** www.363architecture.com  
985 Leeds Road, Bradford, BD3 7ND

**PROPOSED E&W ELEVATIONS**

DATE:	SCALE:	SHEET SIZE:
JULY 2024	1:100	A3

REF: PE-02

STATUS: PLANNING  
CLIENT: NYK BATLEY

PROJECT ADDRESS:  
43 COMMERCIAL ST,  
BATLEY, WF17 5EP