


Extent of Works Boundary



Ownership Boundary
(Extent of Curtilage)

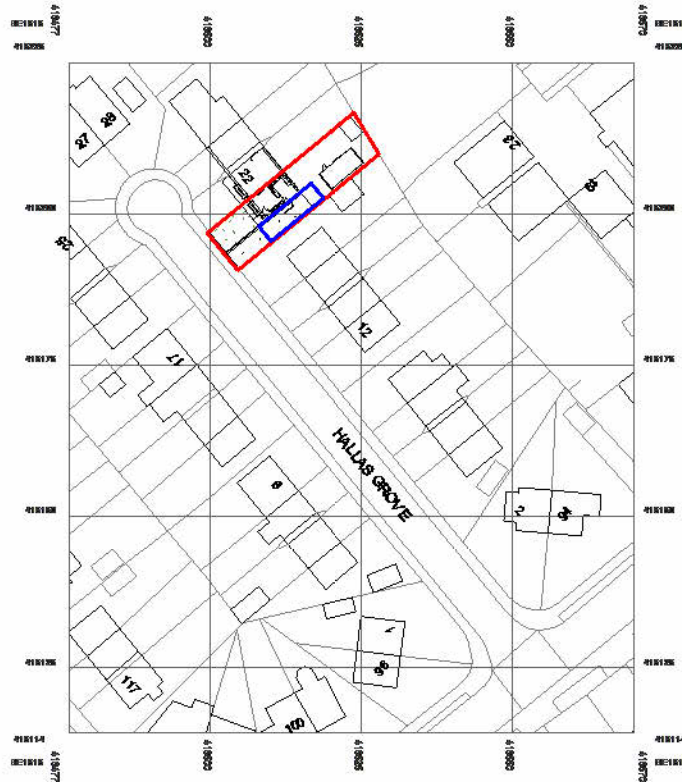

1

OS Plan

1 : 1250



VISUAL SCALE 1:1250 @ A4

© 07/27/22 Langhus Ltd



Client

Daniel Aspinall

Project

20 Hallas Grove, Dalton - Side Extension

Drawing Title

Ordnance Survey Plan

B	Extent of boundary outline amended to red.	01-08-24		
A	Issued for planning	19-07-24		
Rev	Description	Date	Rev By	Chkd By

Drawn By	Checked By	Date
IR	Checker	07/27/22

Status	PLANNING
--------	-----------------

Project Number	Scale (@ A4)
2022-000	1 : 1250

Drawing Number	Rev
PL-DR-20-01	B

File Path: E:\Job No. 62 - Hallas Grove, Dalton HD5 8ED\06 - Design\Revit\2024-062 - 20 Hallas Grove, Dalton.rvt

This drawing should be read in conjunction with all related drawings. All dimensions should be checked and confirmed on site before any works commenced and sub-contractors drawings are produced. Any discrepancies should be highlighted to the drawing originator immediately. This drawing is copyright and should not be reproduced without authority from Langhus. Do not scale from this drawing.