

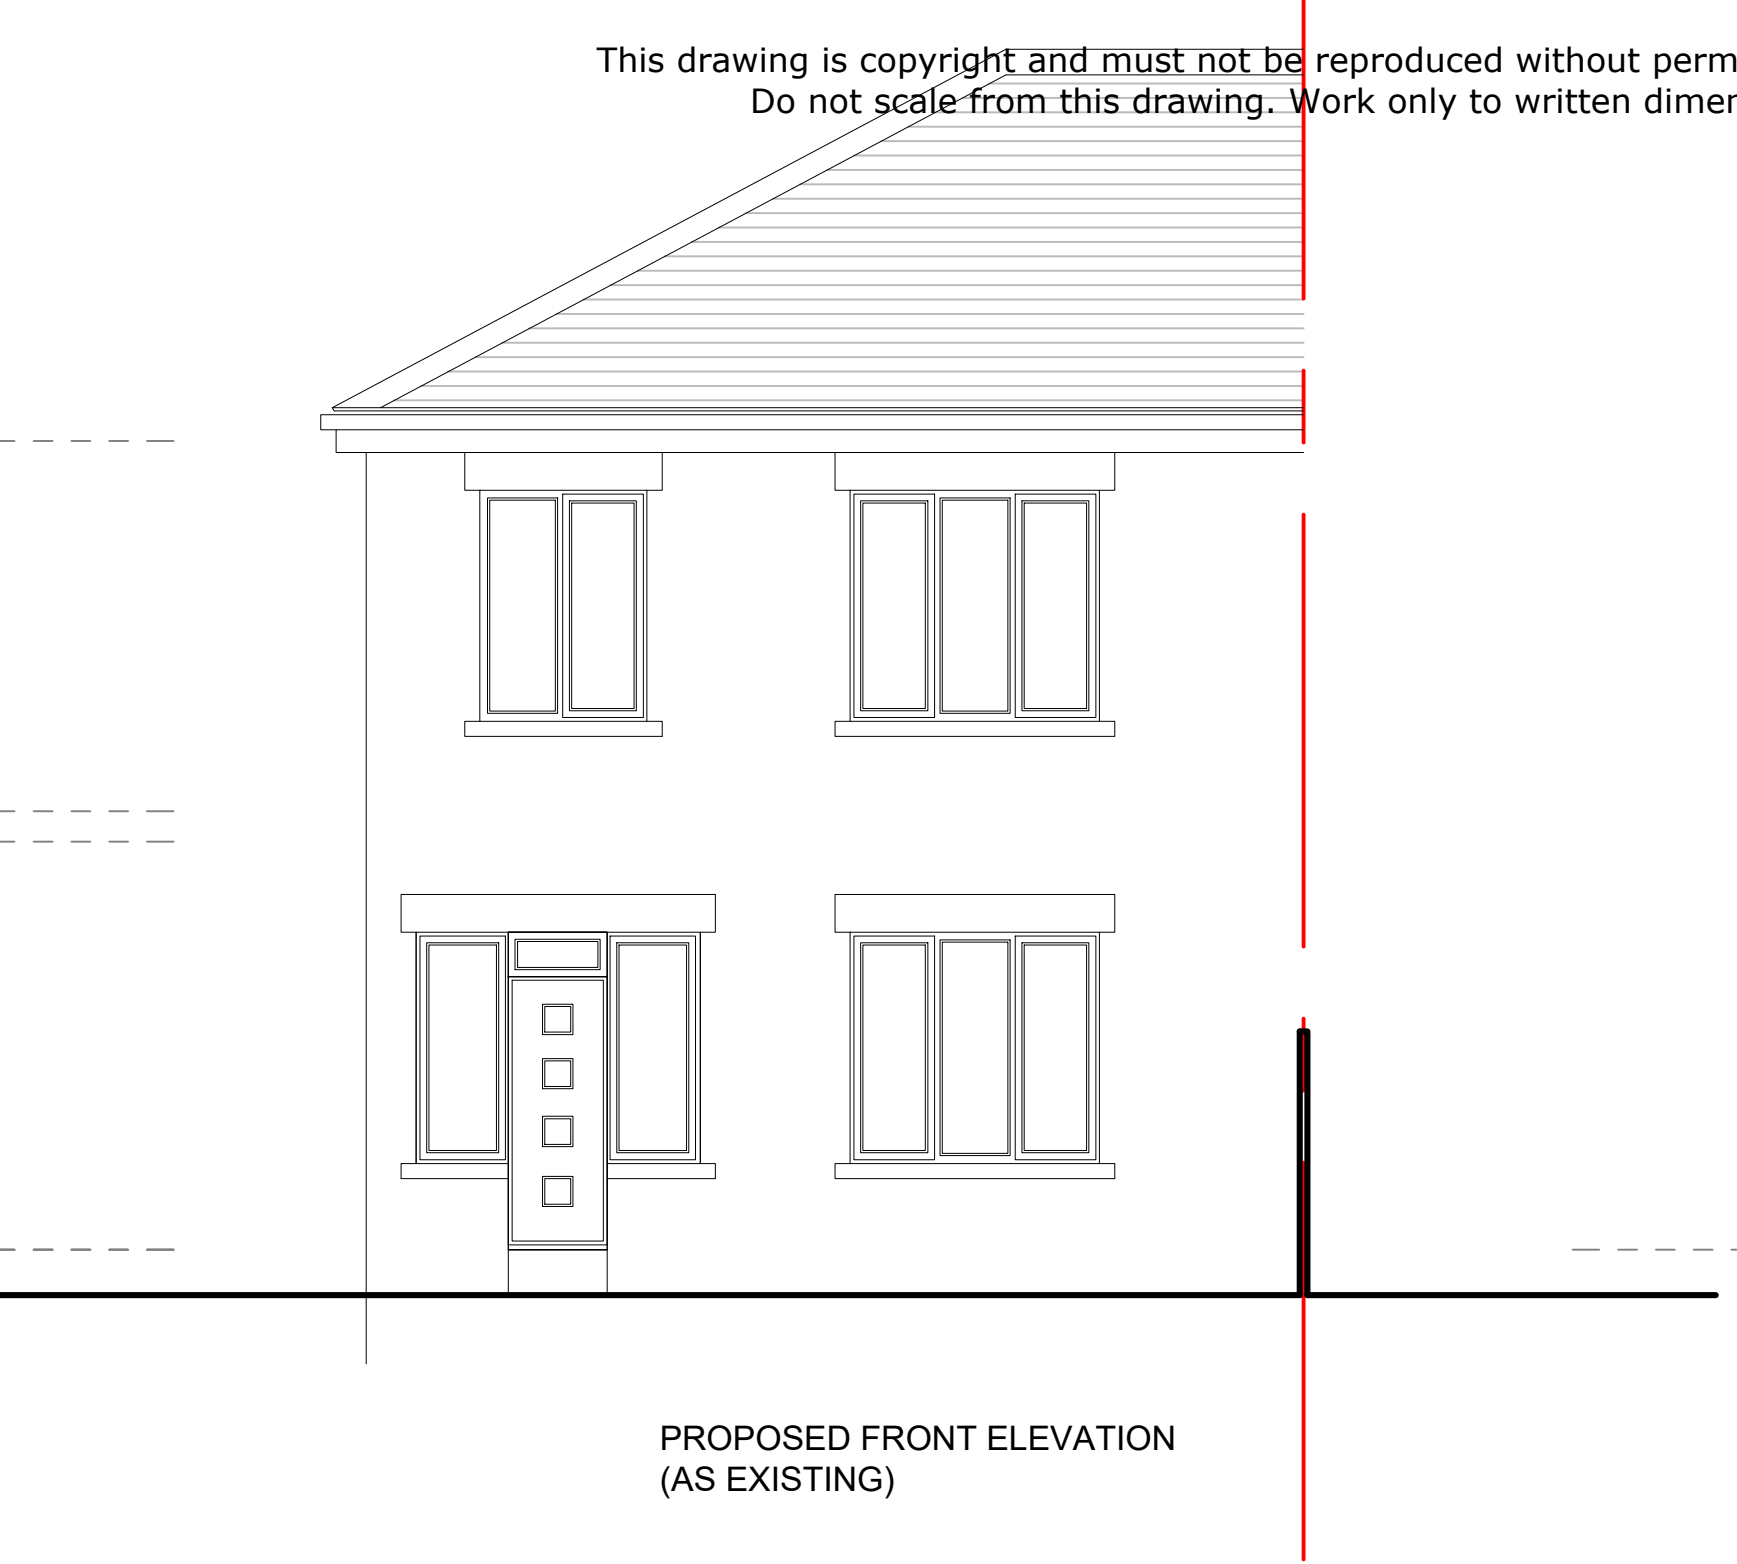
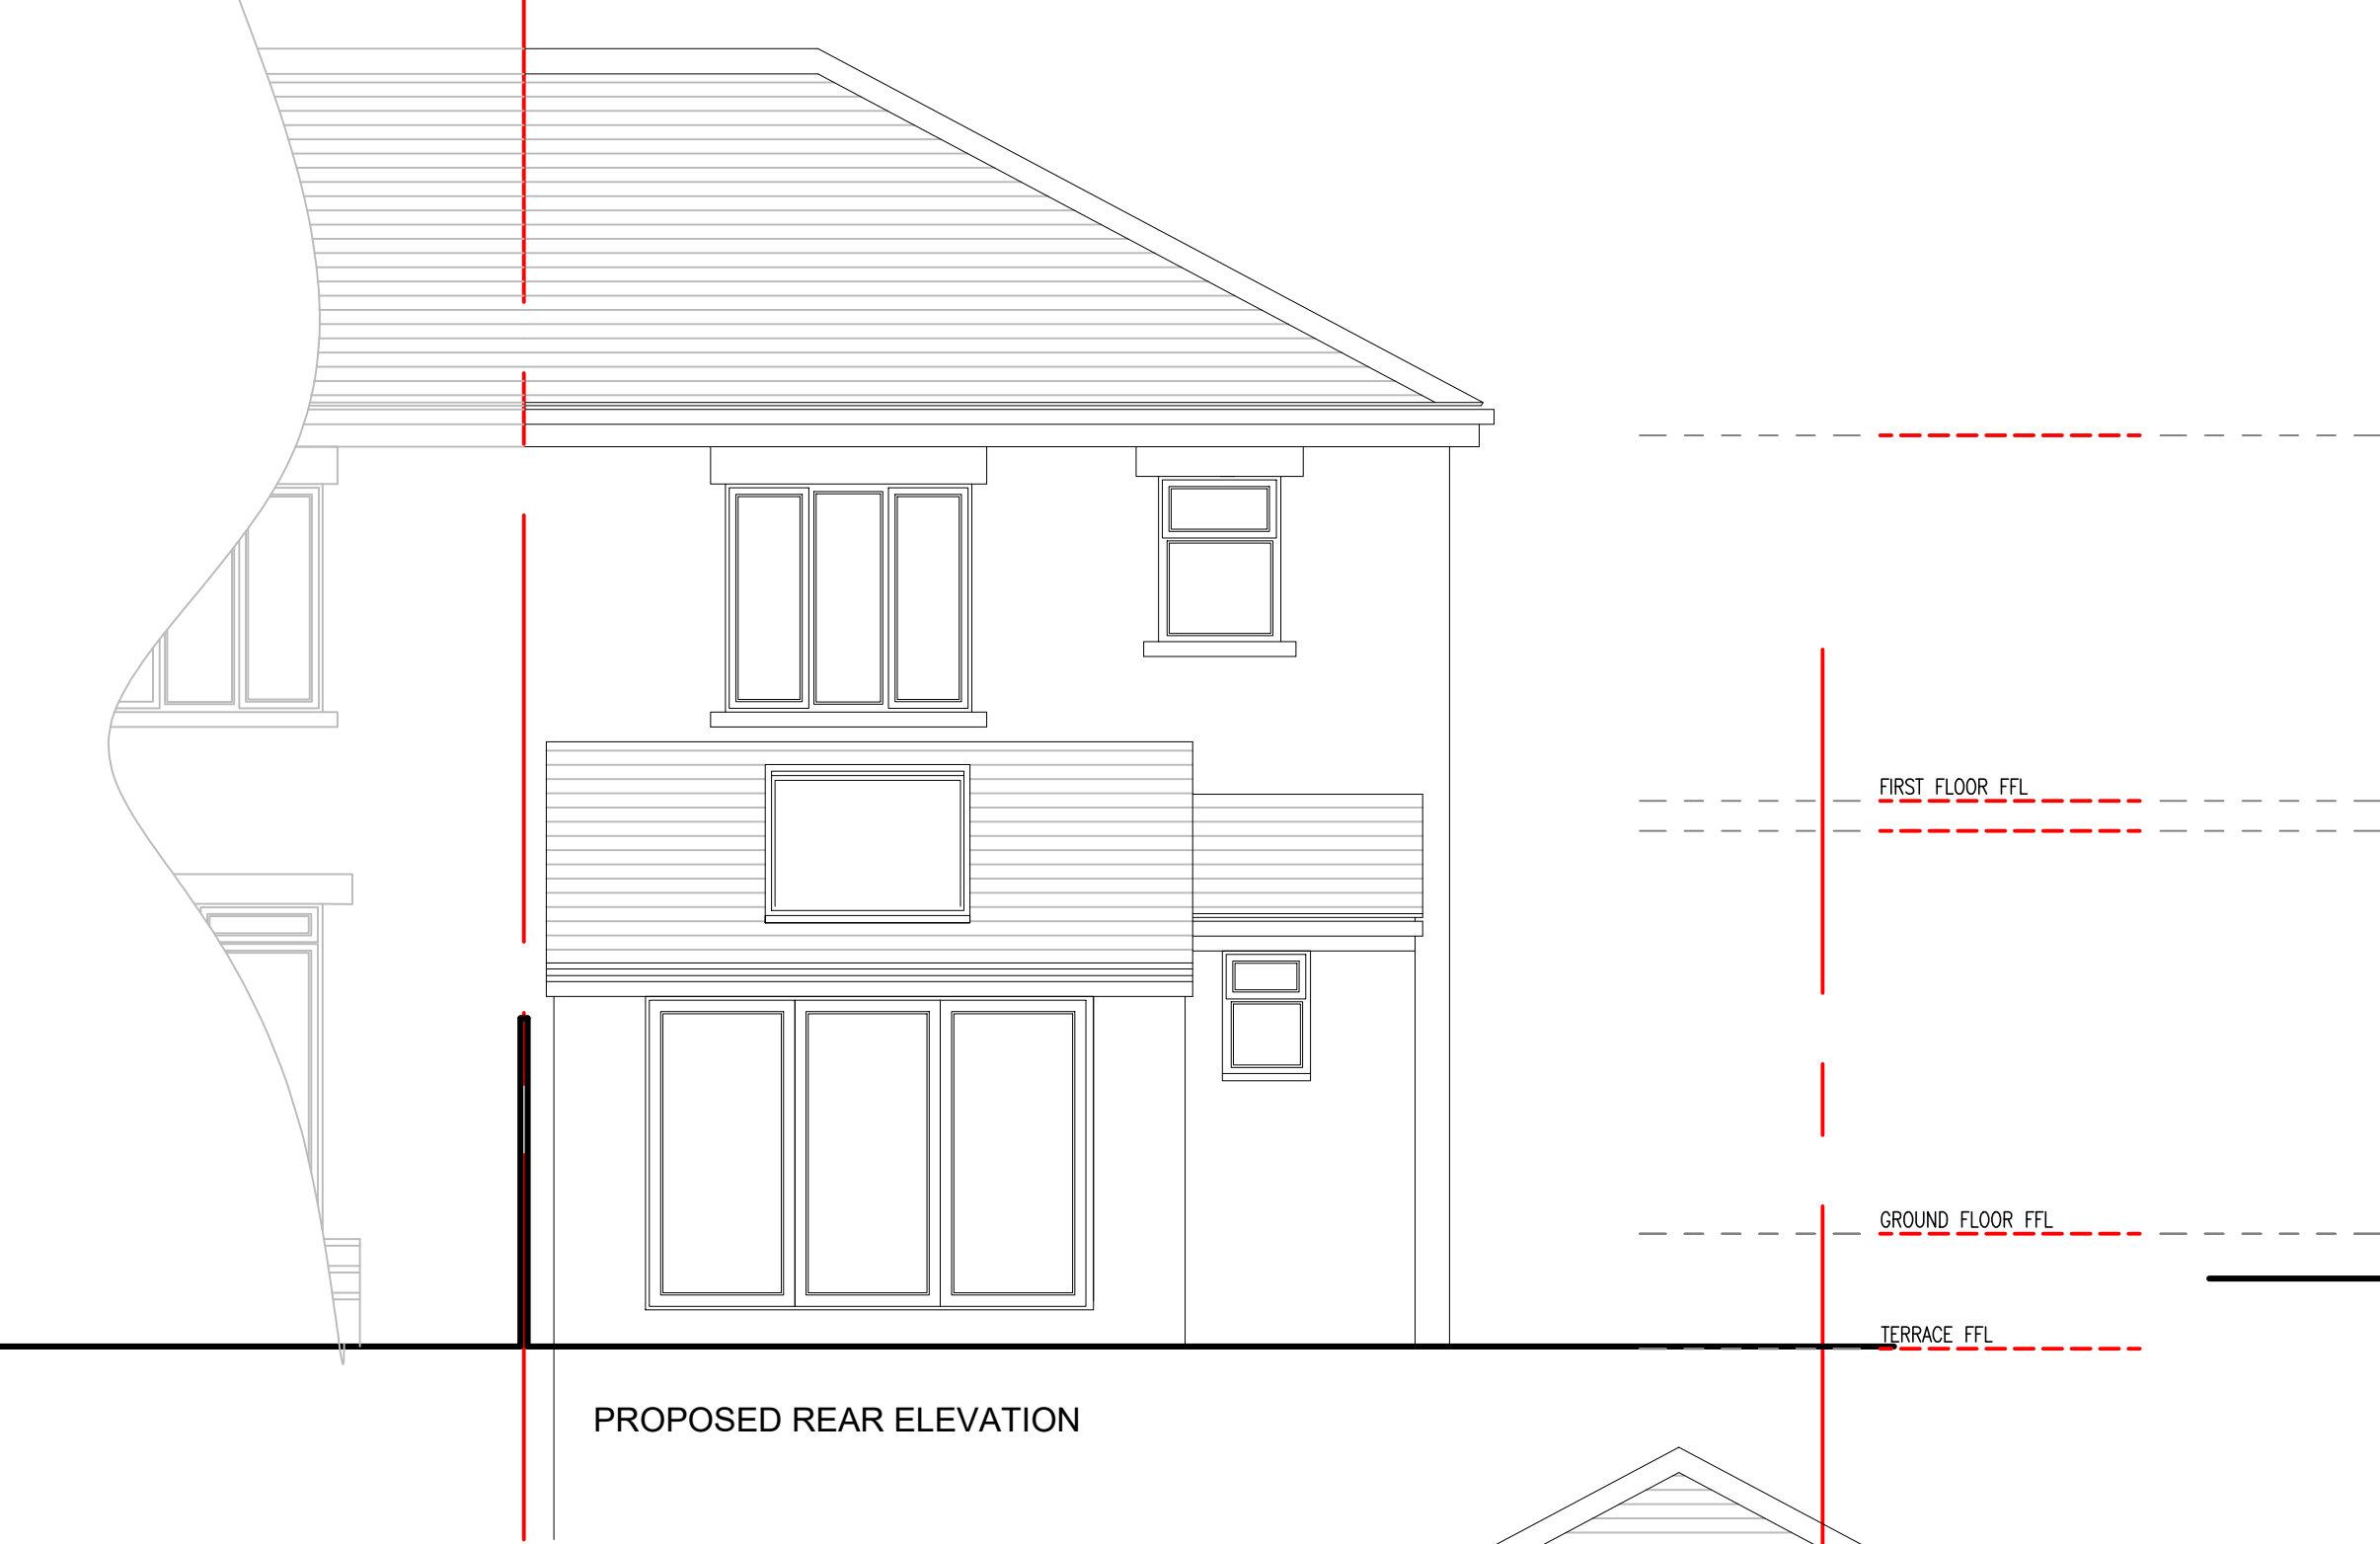
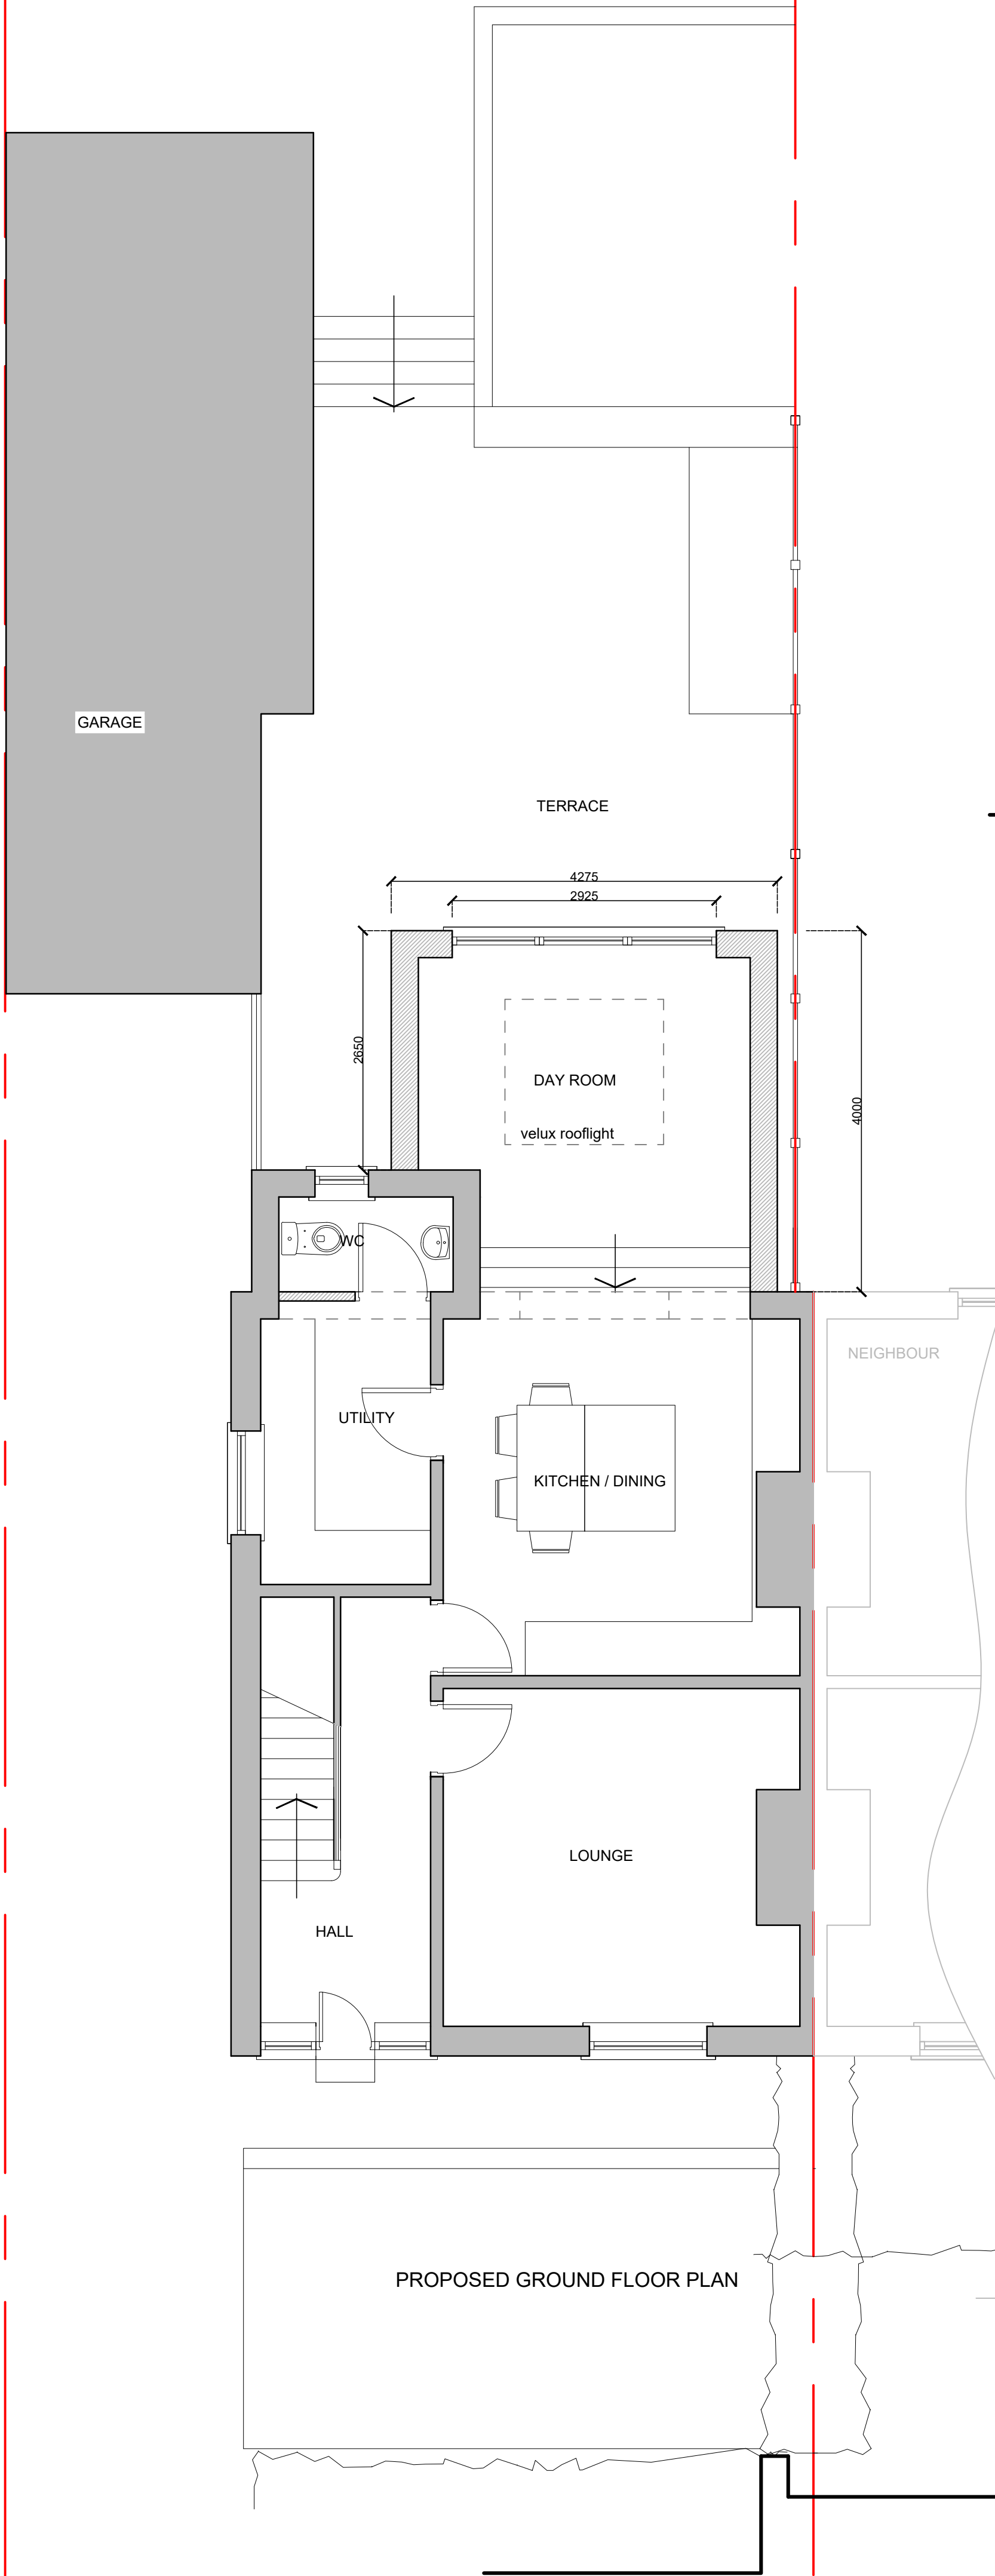
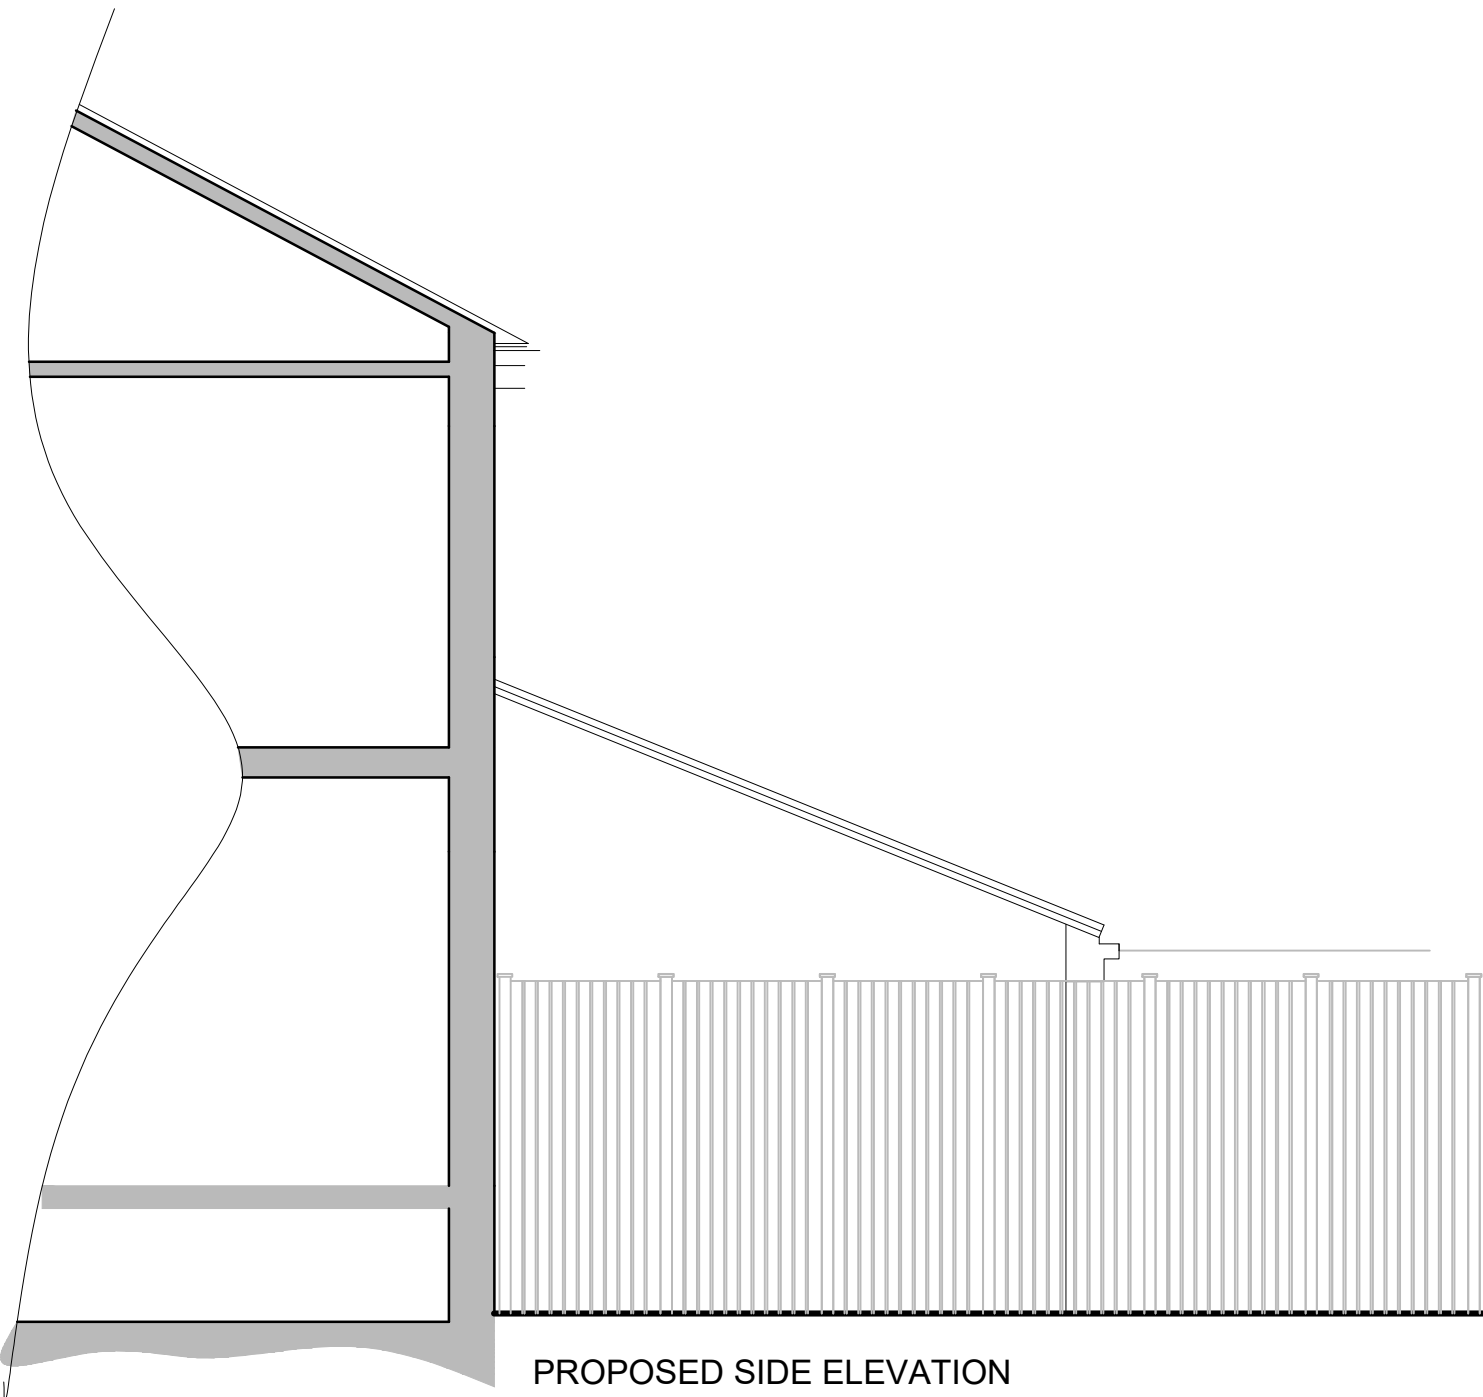



This drawing is copyright and must not be reproduced without permission
Do not scale from this drawing. Work only to written dimensions

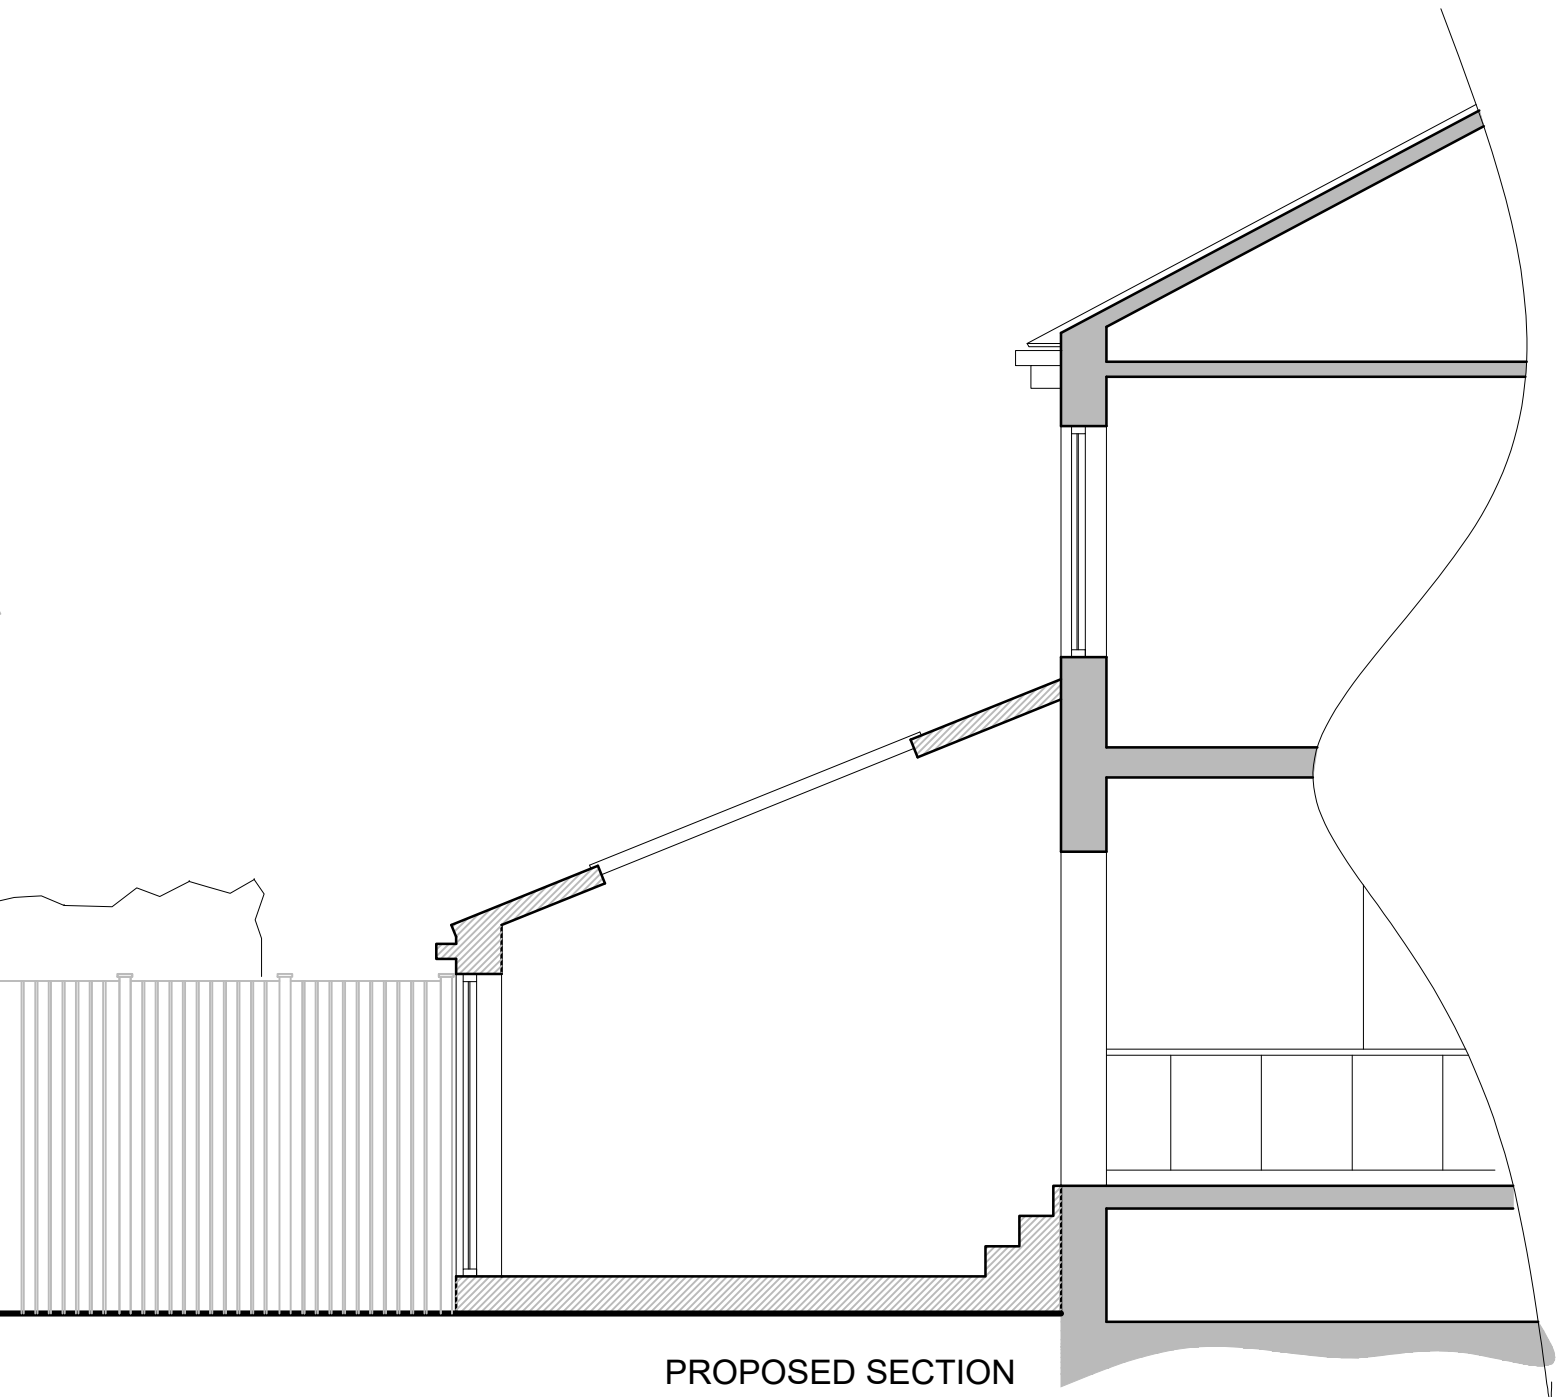

- FINISHES LEGEND**
- NEW WALLING - New walling to be red brick to match exactly the existing with mortar joints to match also
 - NEW ROOFS - New pitched roofs to be blue slates to match exactly the existing
 - NEW WINDOWS - New windows to be triple glazed UPVC colour graphite grey - Existing
 - NEW DOORS - New doors to be Composite UPVC colour graphite grey to match windows
 - RAINWATER GOODS - To be as existing and Grey coloured UPVC to new rear extension

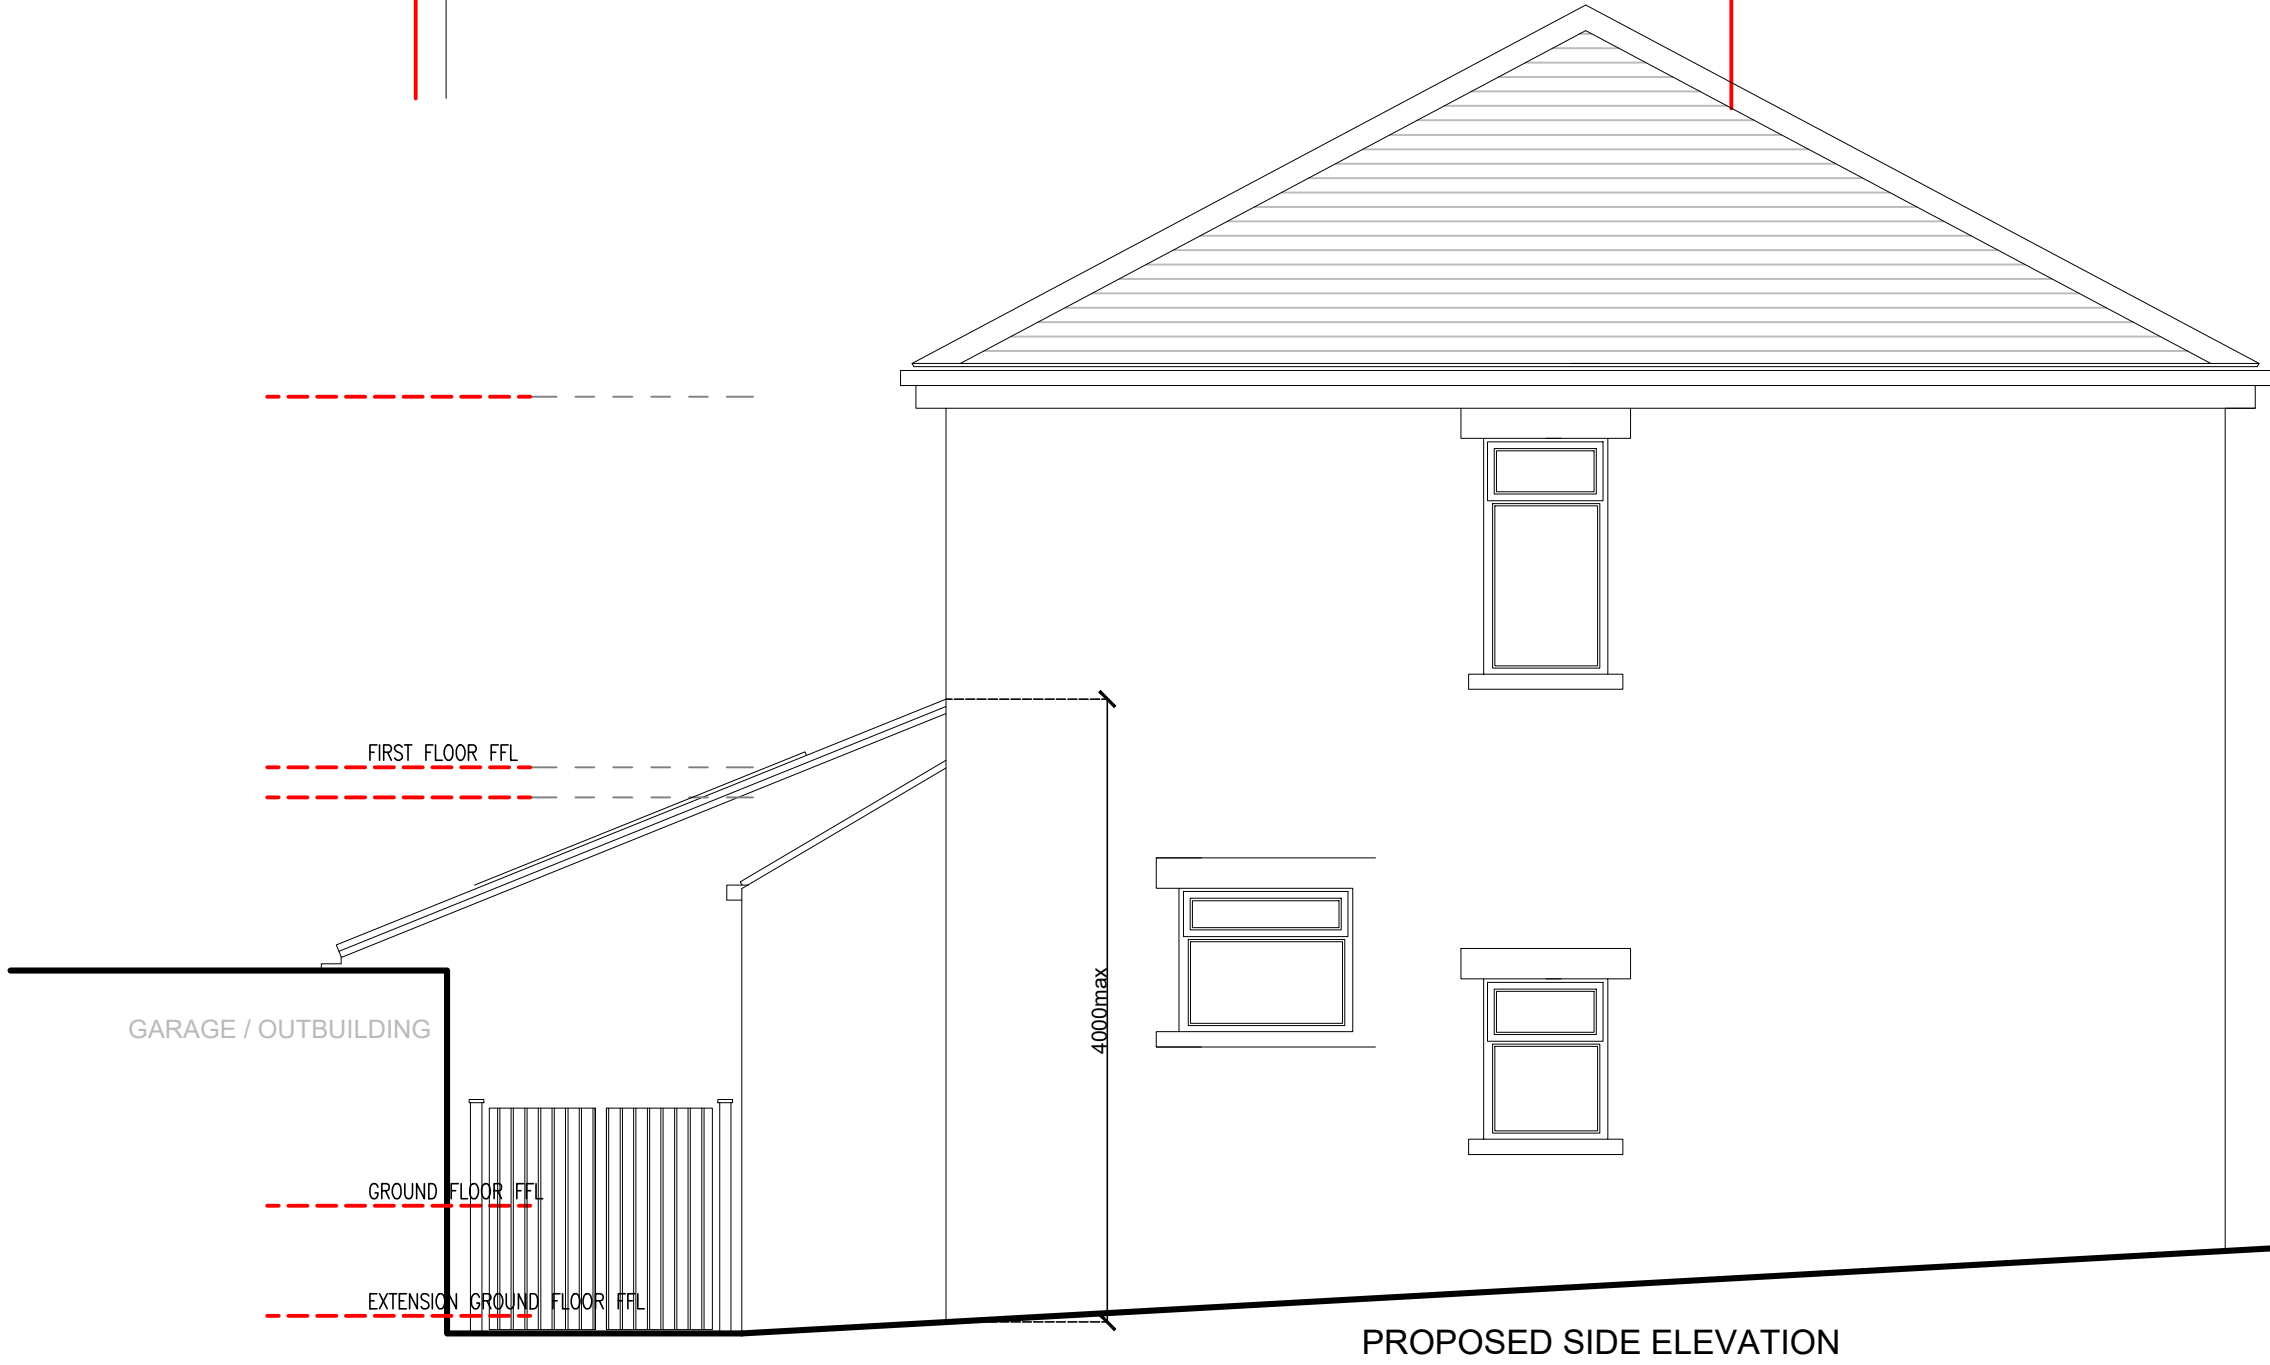

Revision	Issued for
PLANNING PURPOSES	
Project	Proposed rear extension
No14 Field Head Lane, Birstall, Batley. WF17 9BH	
Client	Mr R Gallagher
Drawing	PROPOSED PLANS AND ELEVATIONS
Project No.	Scale
2024-267-01	1/50@A1
Dwg No.	Date
02	July 2024

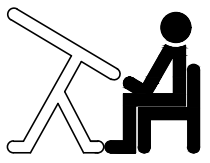

Architecture & Interiors

+44 (0)7815 185 489

Riverside Design Studios

Salts Mill, Saltaire, W. Yorks

BD18 3LA

freshio9@gmail.com

paul