


Broomfield House - Tree Trimming Application

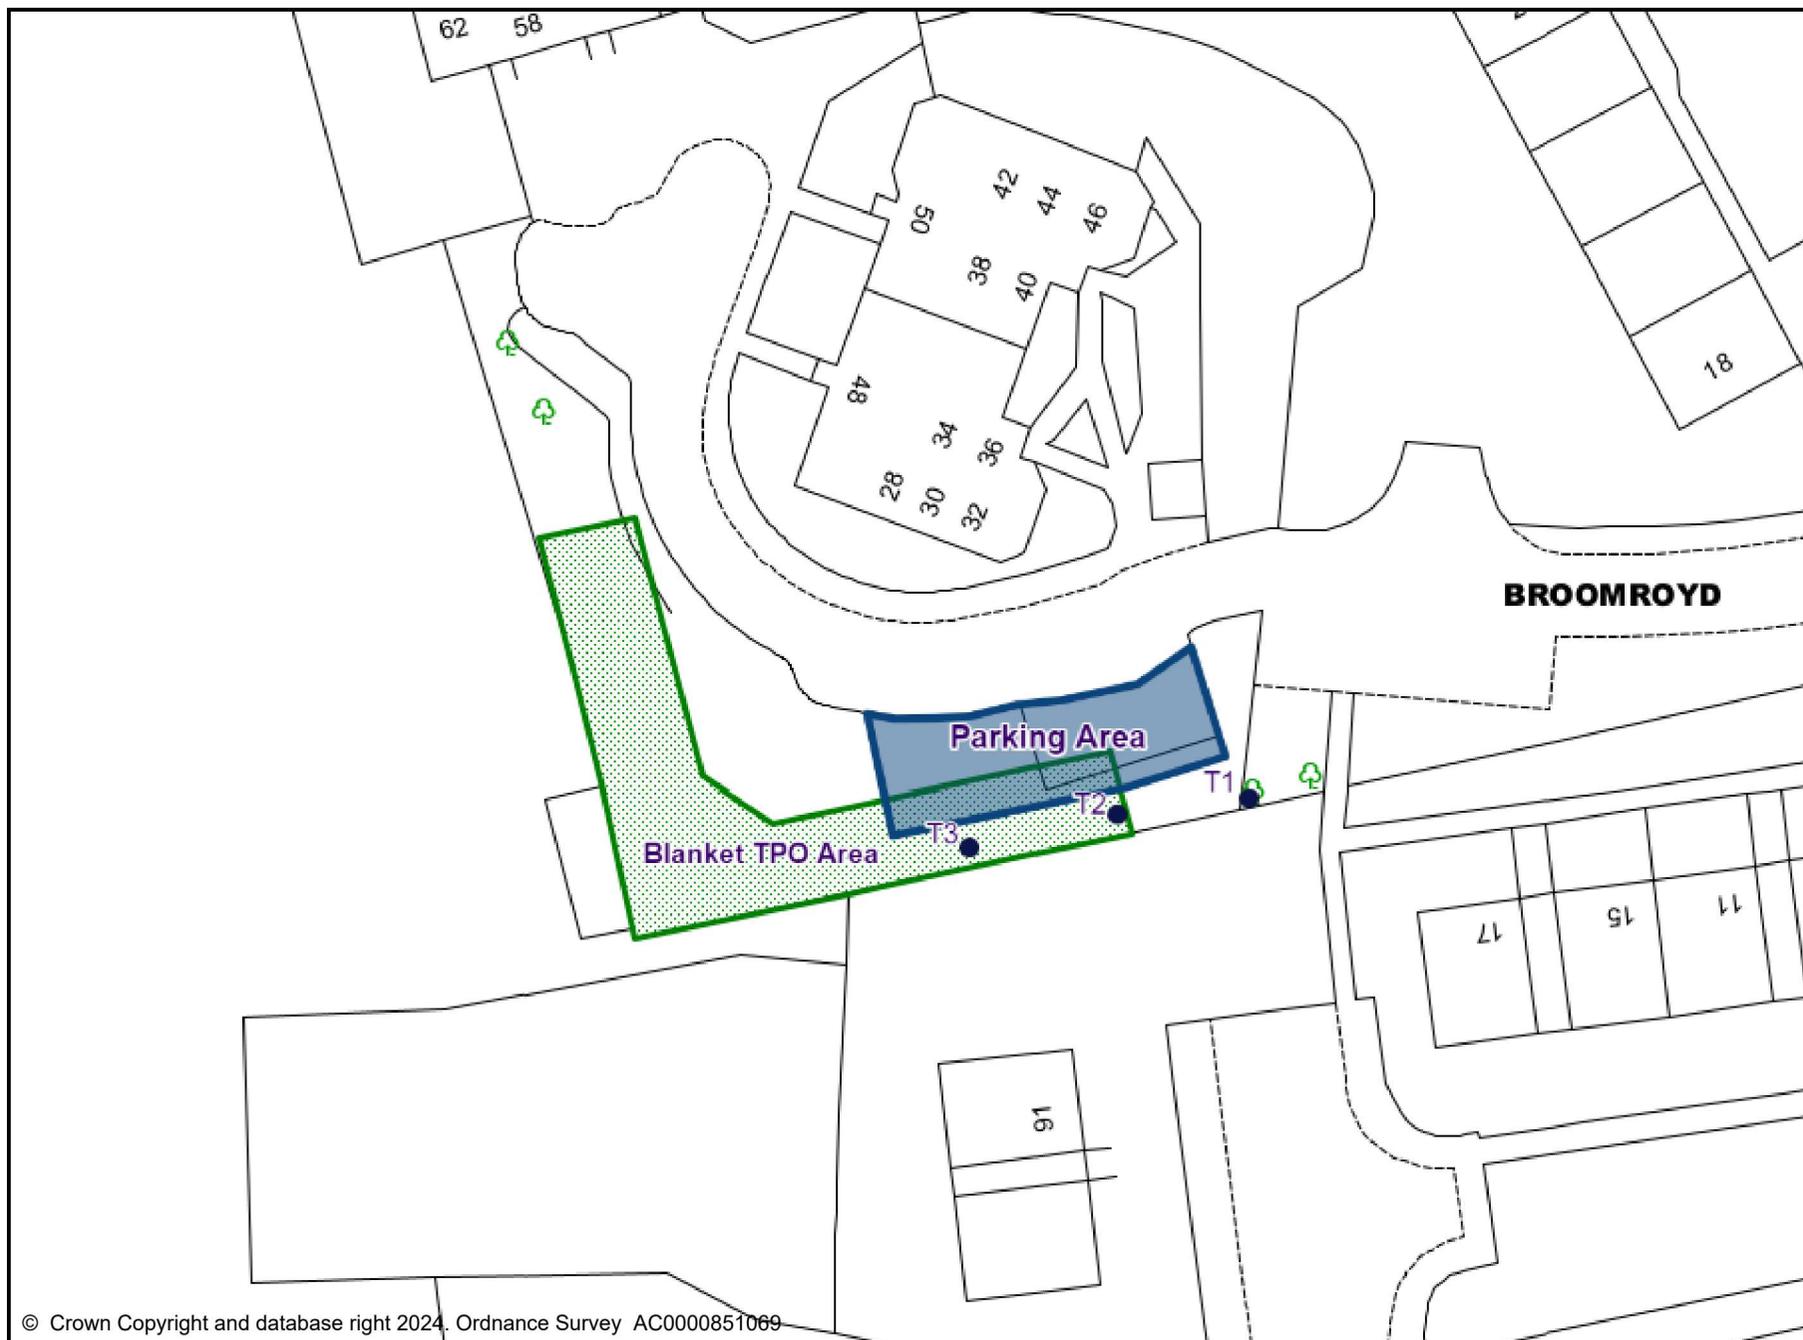

Scale = 1:476,280

© Crown Copyright and
database right 2024.
Ordnance Survey
AC0000851069

maps@kirklees.gov.uk