



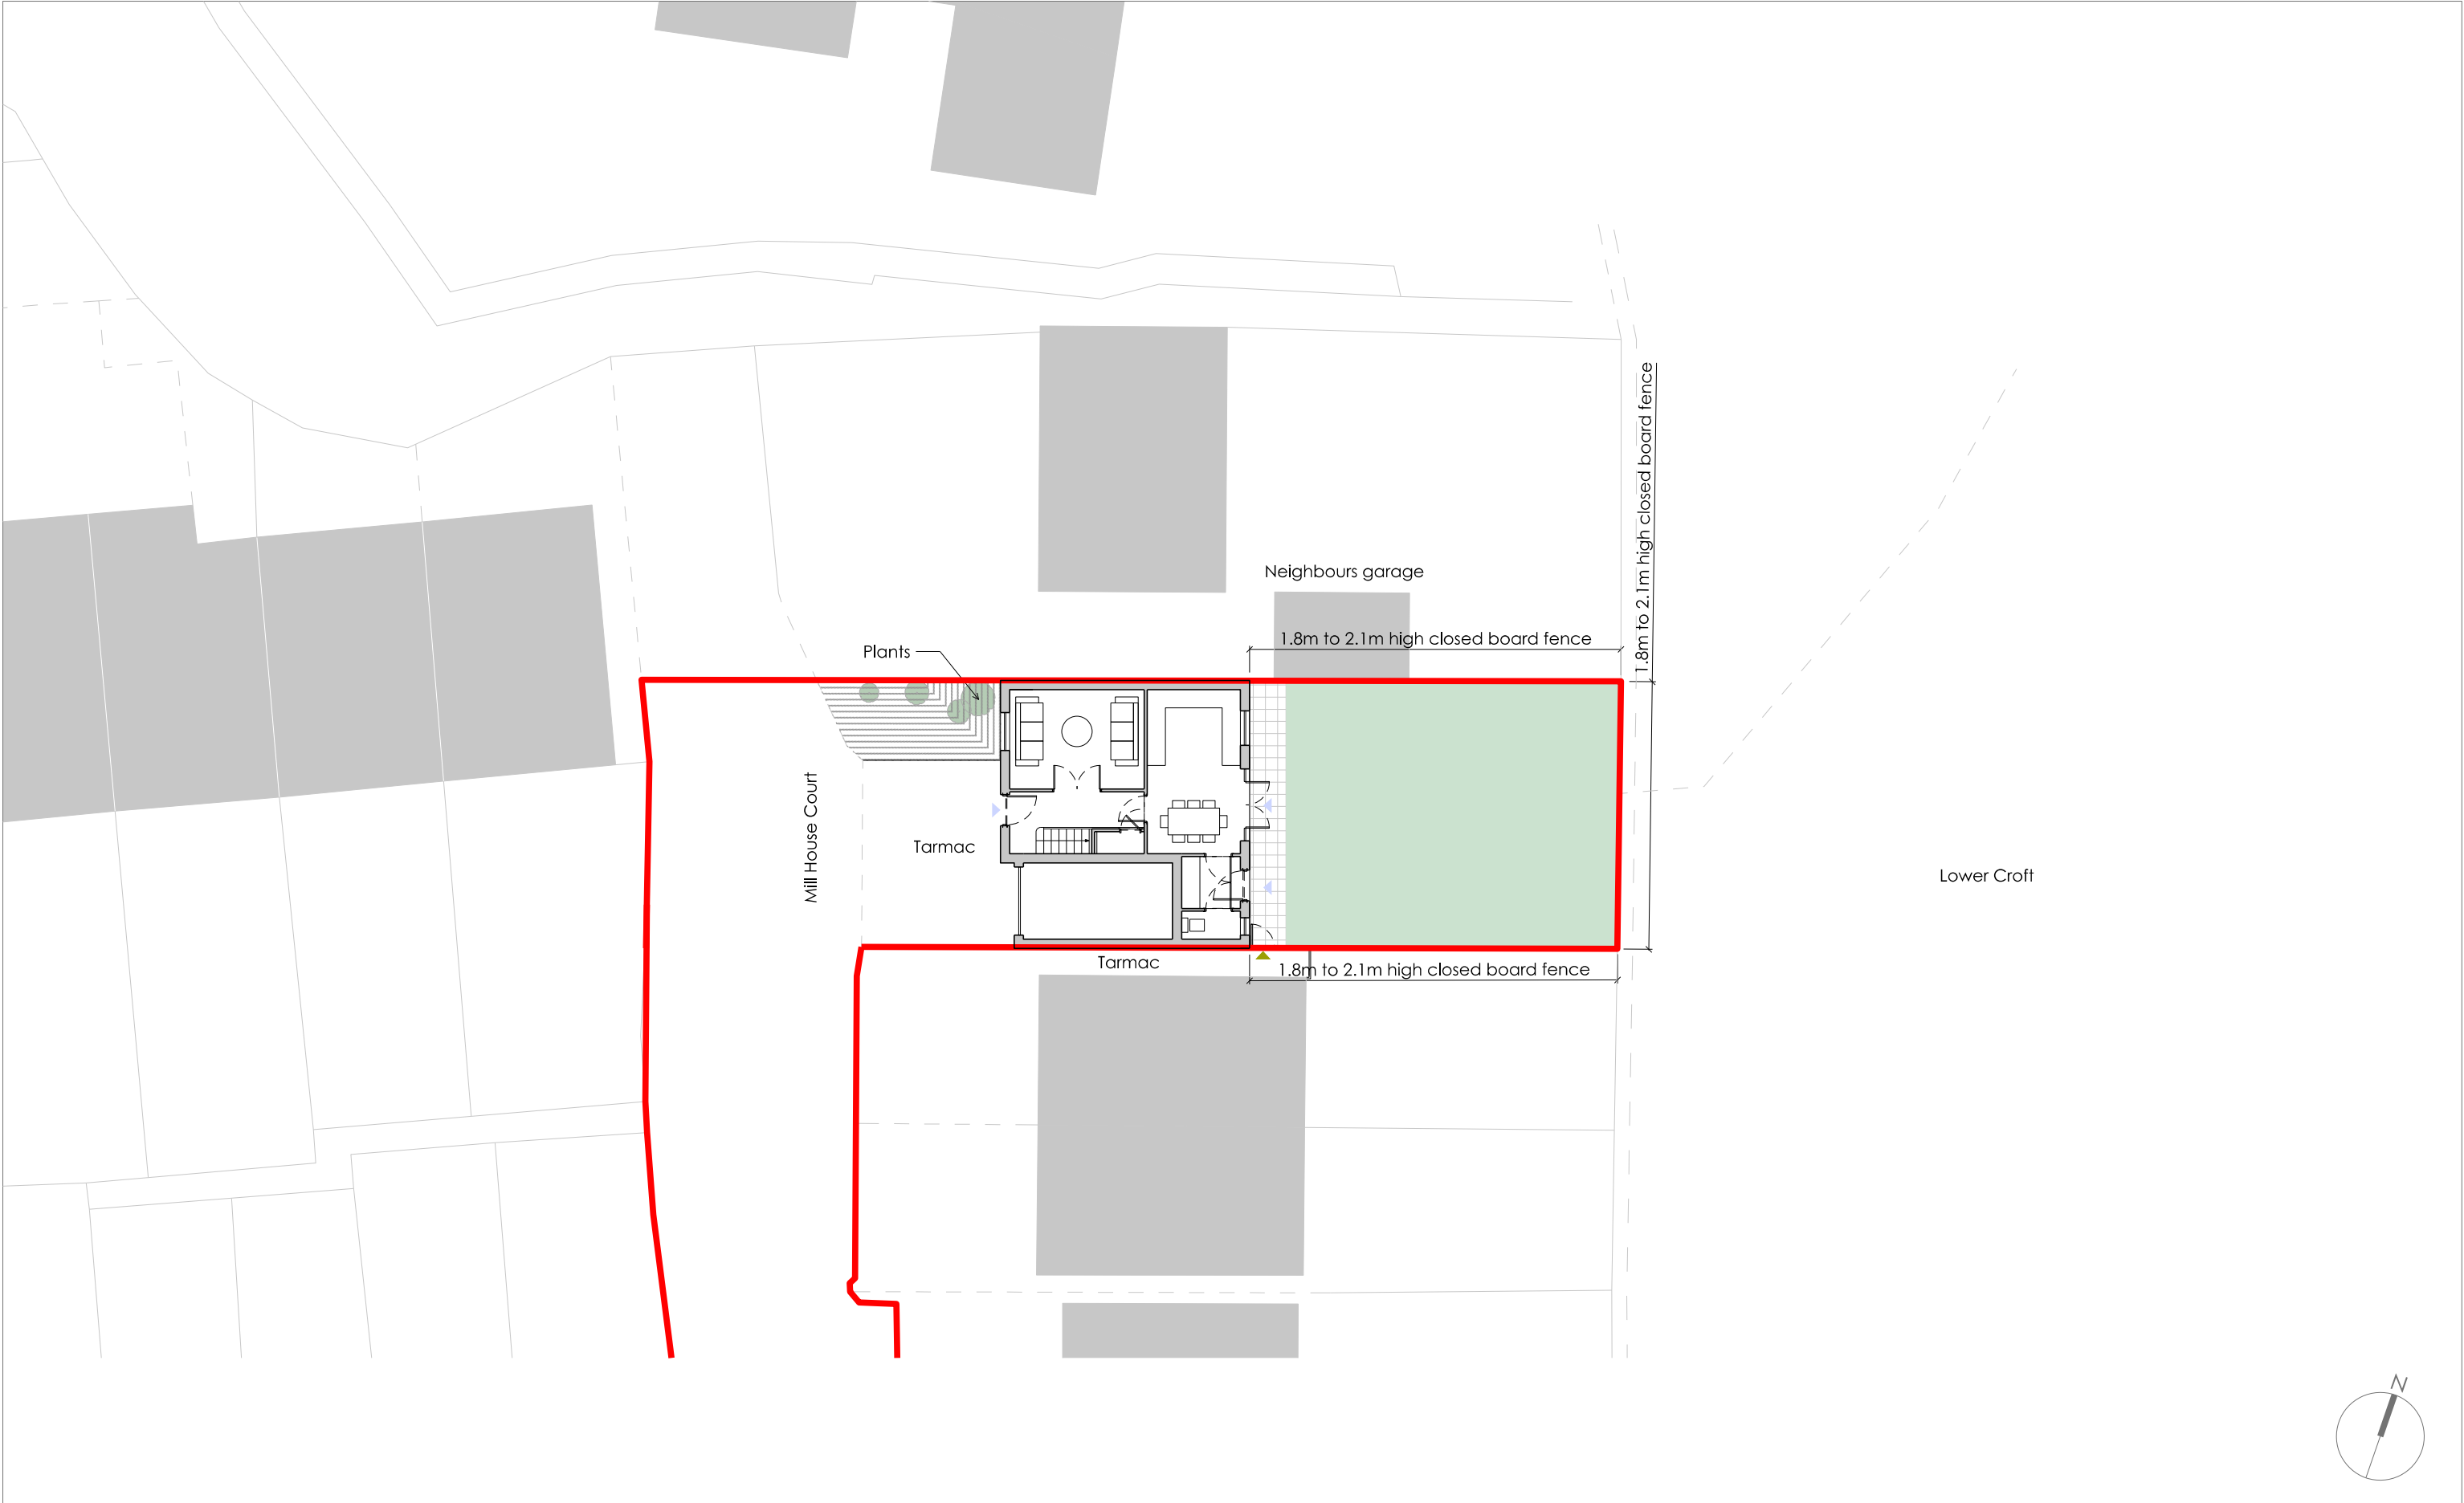

ISSUE				
Rev	Description	By	Chk	Date
1	Red line amended and scale amended to show wider context			08/08/2024
2	Red line amended and scale amended to show wider context			09/08/2024

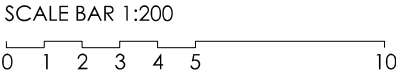

All dimensions to be as noted (to be checked on site prior to manufacture). Report any discrepancies to the Architect / CA immediately. The drawing is copyright of dmp Architects Limited, drawings are not to be reproduced without written consent.

Key	
	Site boundary
	Lawn
	Patio
	Access to house
	Access to garden
	Gravel

Project	24 Mill House Court, Linthwaite	Project No.	DAG 04	Rev.	02
Dwg. No.	L(-1)001	By	PODG	Chk.	JHD
Date	Jul 24	App.			
Scale	1:200 @ A3				

Dempsey+
Gannon