


PROPOSED GROUND FLOOR
1:50

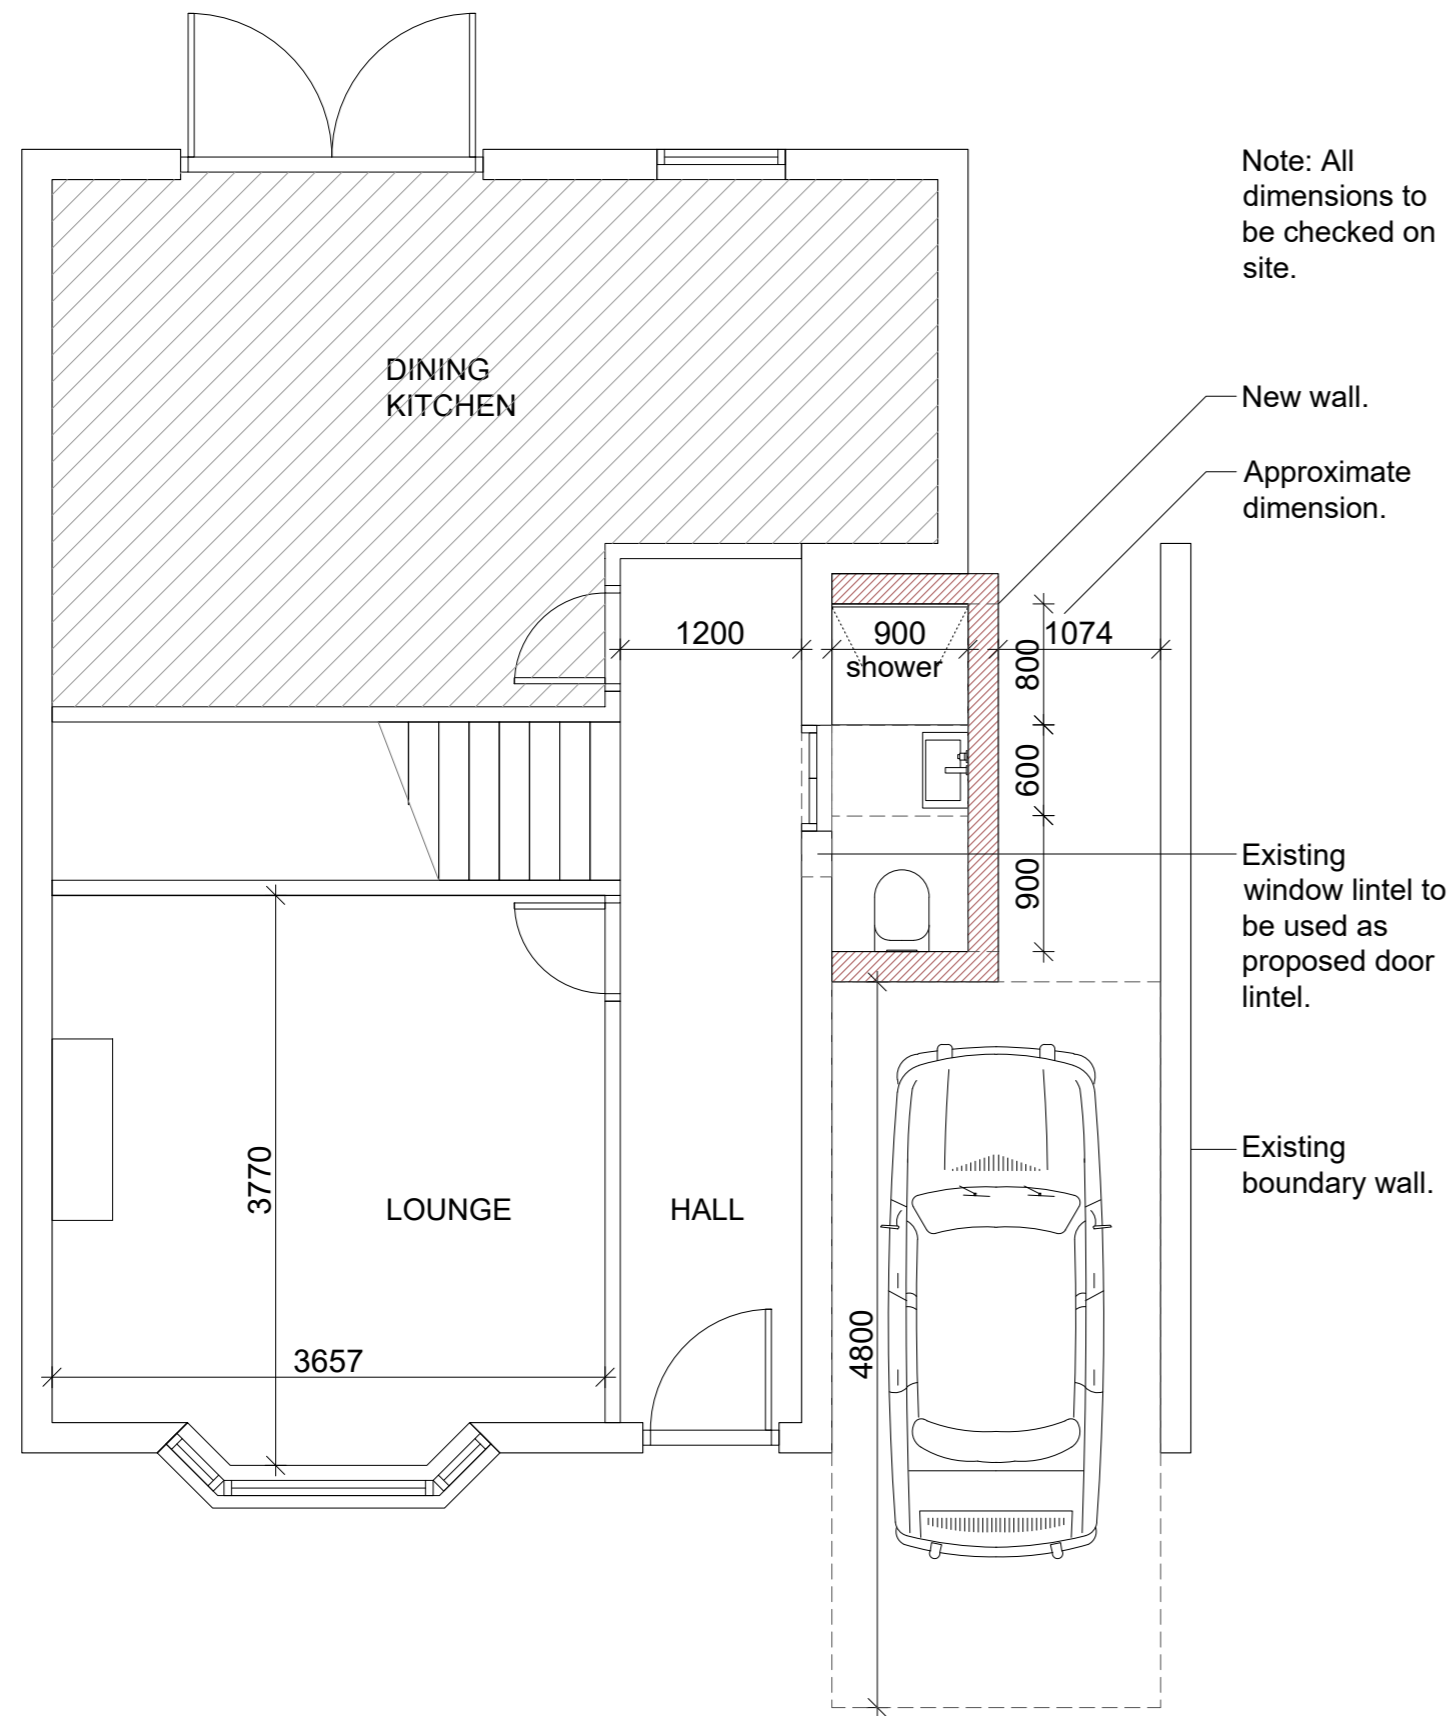

Note: All dimensions to be checked on site.


New wall.

Approximate dimension.

Existing window lintel to be used as proposed door lintel.


Existing boundary wall.

PROPOSED FIRST FLOOR
1:50

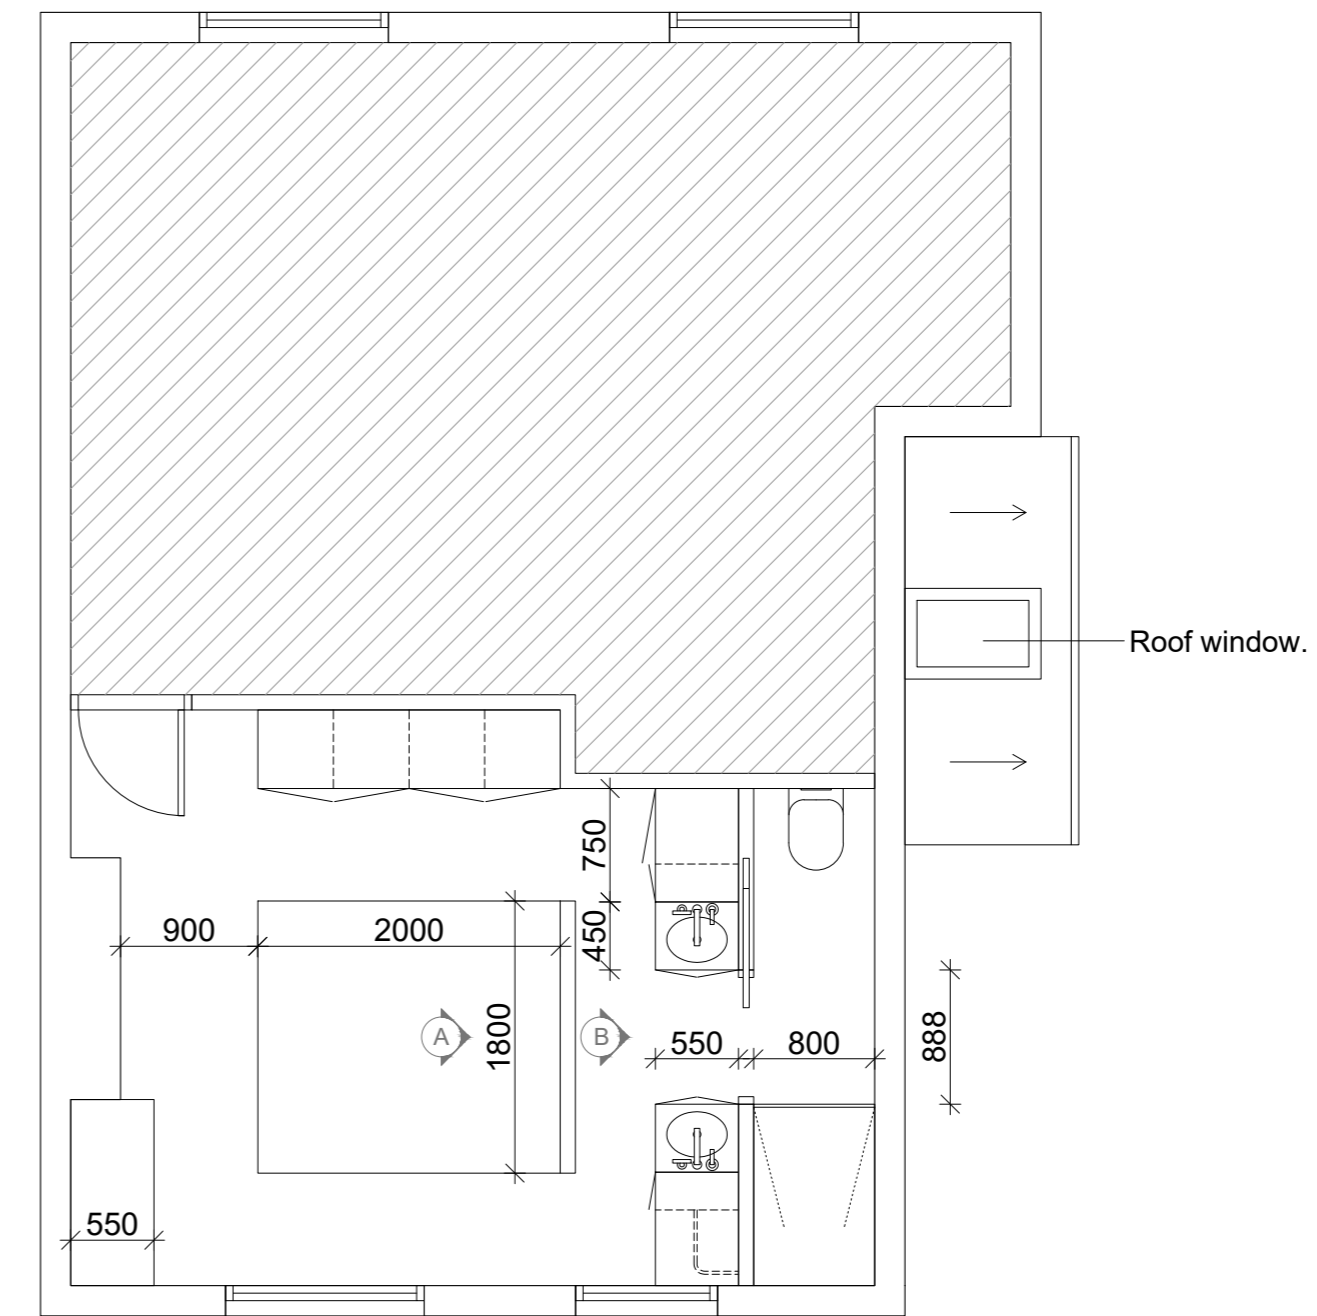


Roof window.

ELEVATION A

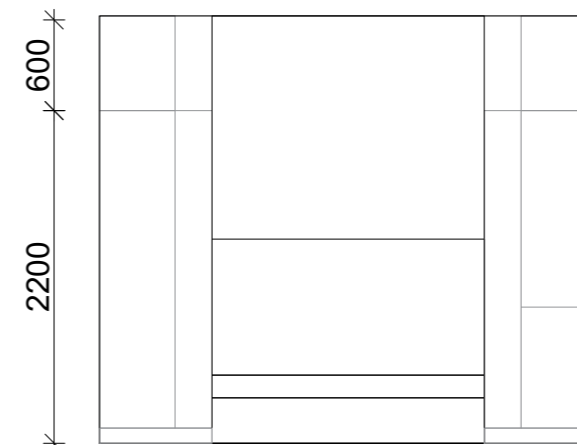

ELEVATION B

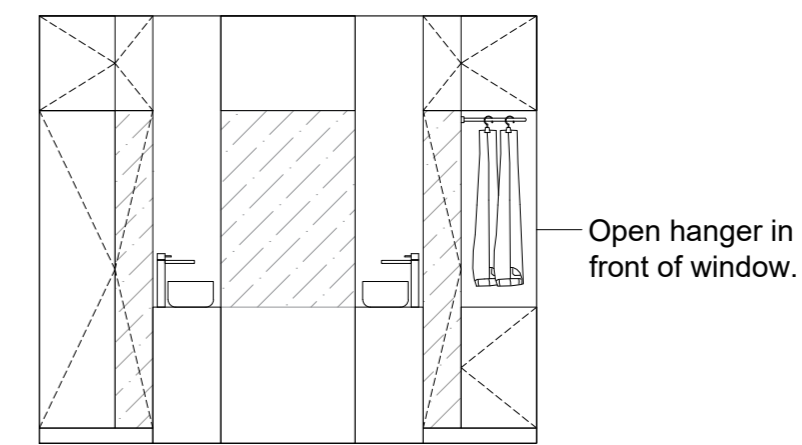

Note: All dimensions to be checked on site.

Notes
Do not scale.
All dimensions to be verified on site by contractor prior to commencement of any work on site.
Report all discrepancies to the architect immediately.
This drawing is to be read in conjunction with all related architect/engineers drawings/details and all other relevant information.

Out of Scope

Rev	Date

Client

Project
Side Extension, 8, St Pauls Road,
Mirfield, West Yorkshire WF14 8AX

Drawing

PROPOSED LAYOUTS

Ref	Scale
2402	1:50 @ A2

Status	Drawn by
Planning	

Drawing number
2402_8SPR_101